


F.A. RTE.	SECTION	COUNTY	TOTAL SHEETS	SHEET NO.
80	50-3HBK	LASALLE	492	476
STA. 123+00.00 TO STA. 124+83.77			635	
FED. ROAD DIST. NO.			ILLINOIS	FED. AID PROJ. NO.

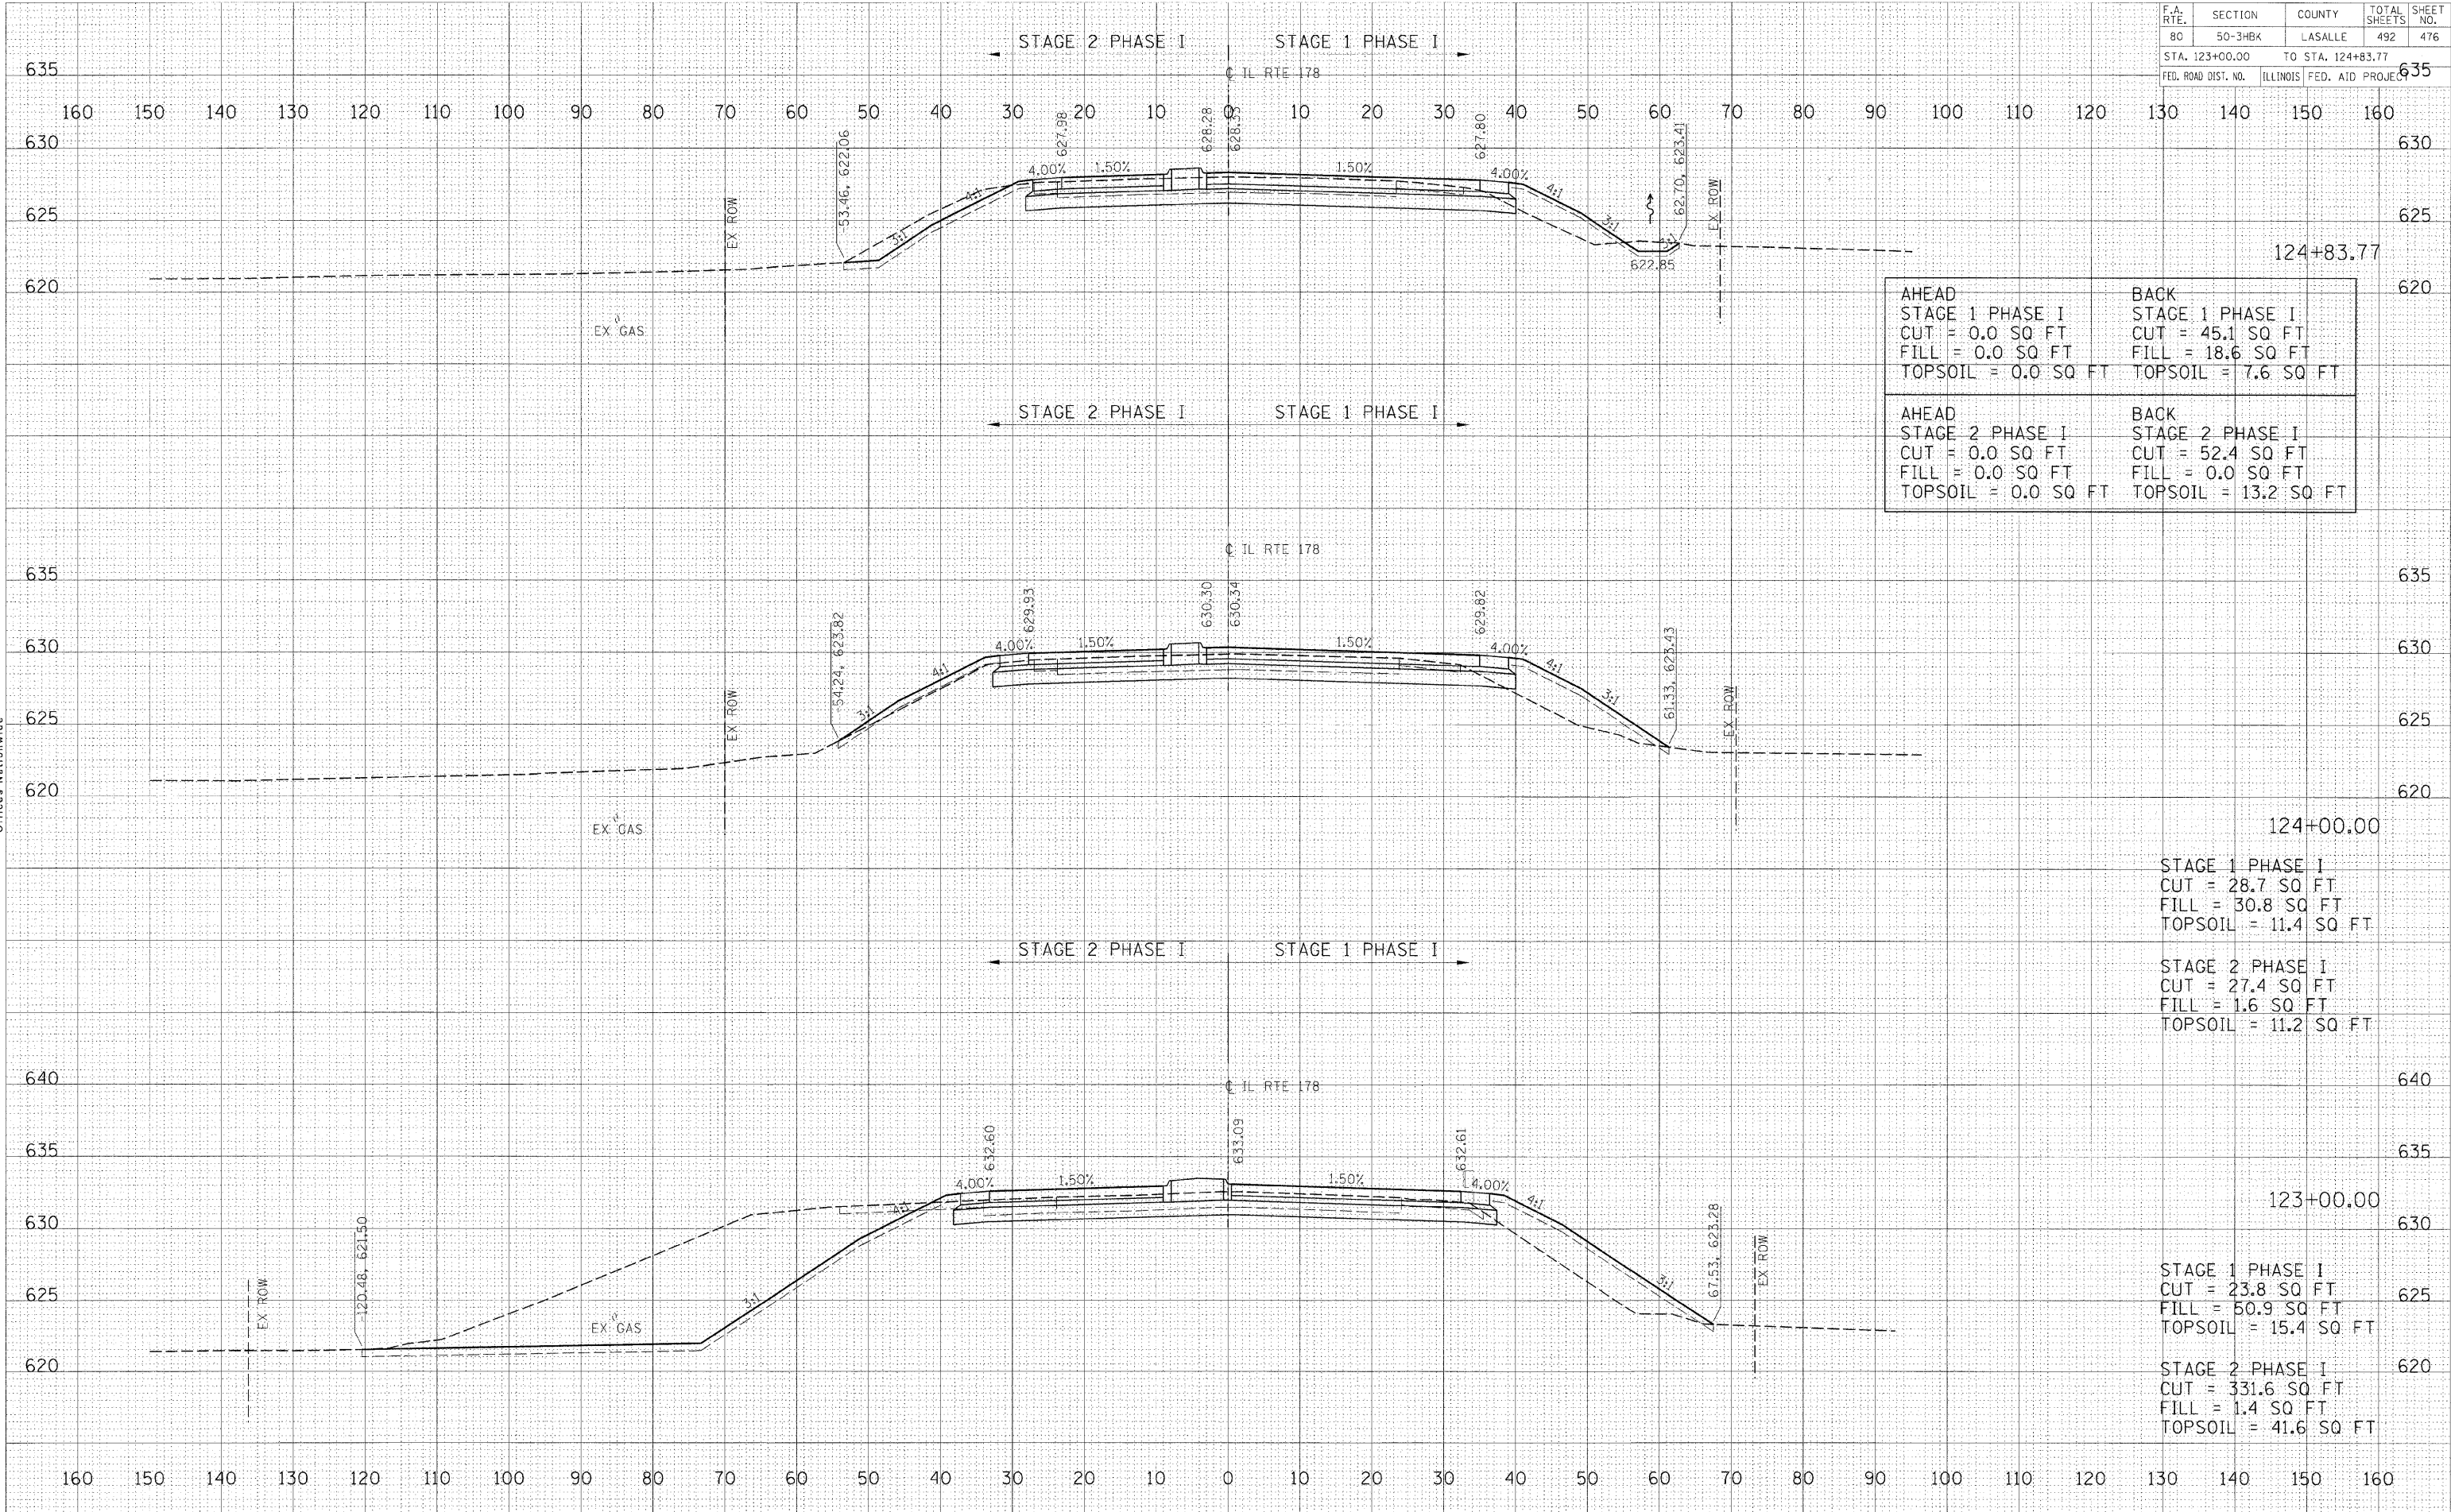

DATE	
BY	
SUPERVISOR	
NOTED	
NO.	

**HANSON**  
 PROFESSIONAL SERVICES INC.  
 1525 South Sixth Street  
 Springfield, Illinois 62703-2886  
 Offices Nationwide

DATE	
BY	
SUPERVISOR	
NOTED	
NO.	

PLOT DATE = 12/23/2009  
 FILE NAME = I:\2010\12\23\2009\123+00.00\123+00.00.dwg  
 PLOT SCALE = 1/8" = 1'-0"  
 USER NAME = John@0914