

F.A. RTE.	SECTION	COUNTY	TOTAL SHEETS	SHEET NO.
80	50-3-HK	LASALLE	492	482
STA. 136+66.00 TO STA. 137+00.00				
FED. ROAD DIST. NO.			ILLINOIS FED. AID PROJECT	


160 150 140 130 120 110 100 90 80 70 60 50 40 30 20 10 0 10 20 30 40 50 60 70 80 90 100 110 120 130 140 150 160

FINAL SURVEY	BY	DATE
NO. 111 BOOK		
AREAS CHECKED		
NO.		

© Copyright Hanson Professional Services Inc. 2009
HANSON
 Hanson Professional Services Inc.
 1525 South Sixth Street
 Springfield, Illinois 62703-2886
 Offices Nationwide

ORIGINAL SURVEY	BY	DATE
NO. 111 BOOK		
AREAS CHECKED		
NO.		

PLOT DATE = 12/23/2009
 FILE NAME = I:\VPS\05\1525\0515\ACADA\Road\Sheet\136+66.00.dwg
 PLOT SCALE = 1/8" = 100.0000' / in.
 USER NAME = John@0914

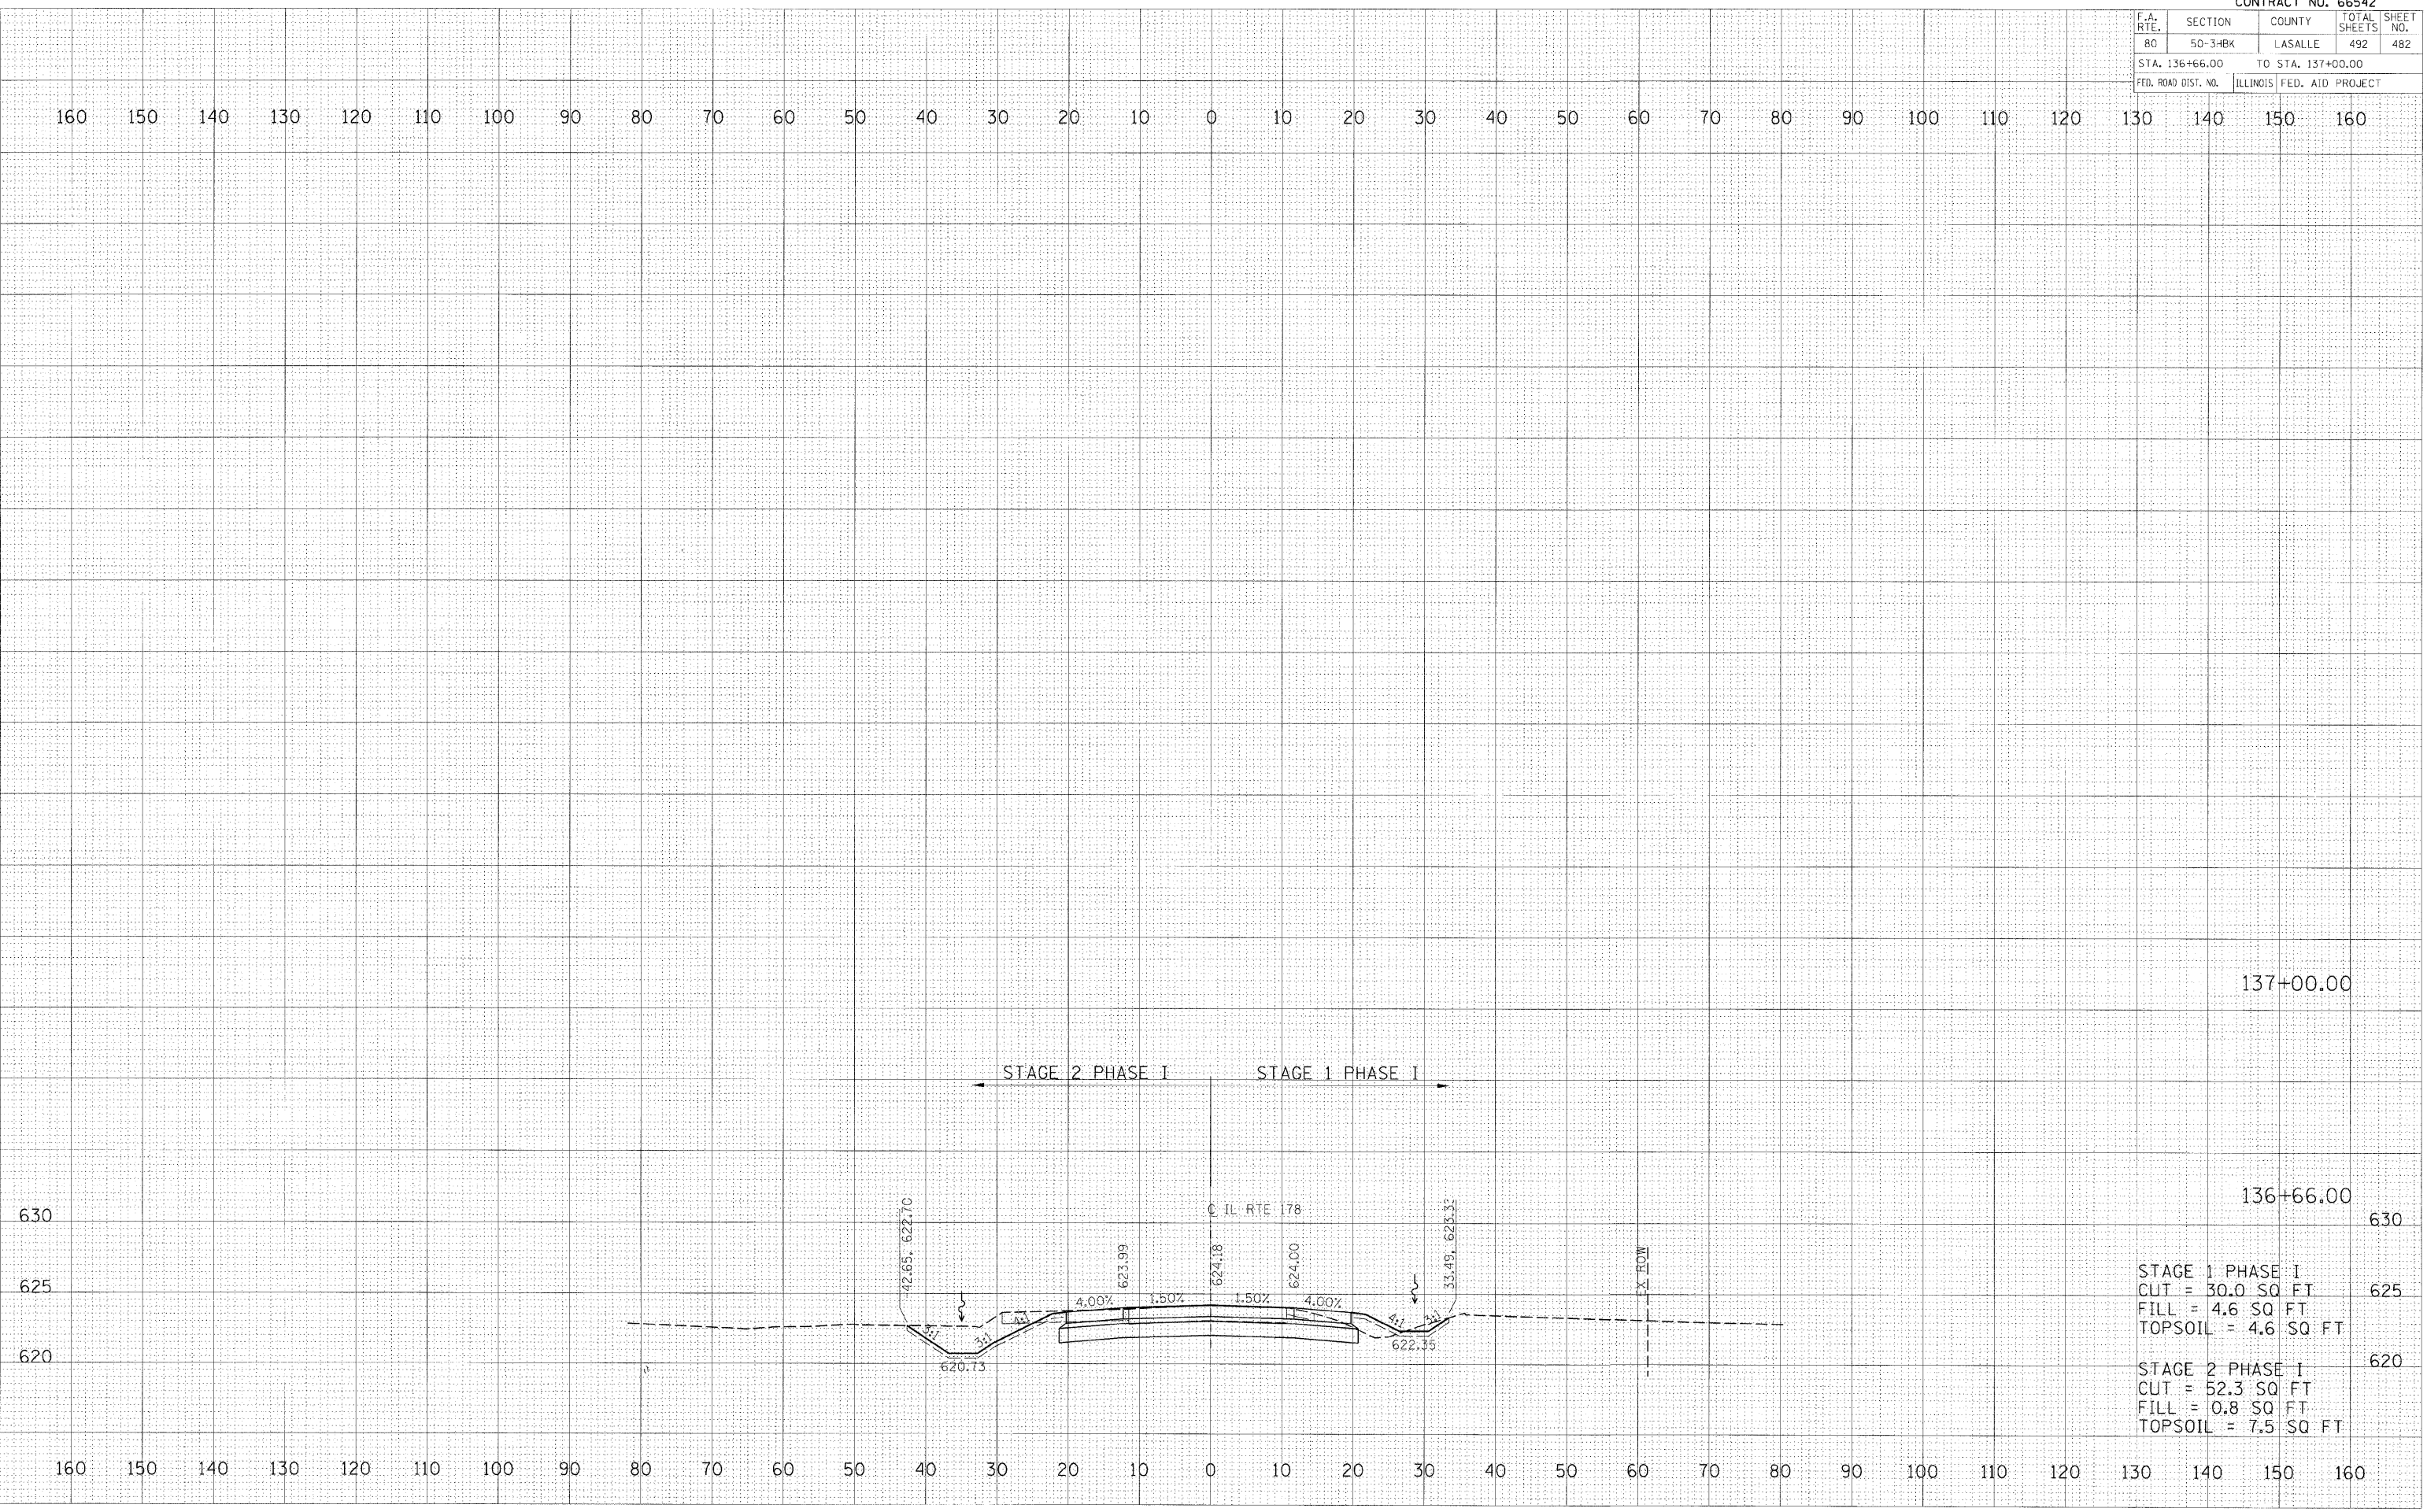

137+00.00

136+66.00

STAGE 1 PHASE I	
CUT = 30.0 SQ FT	625
FILL = 4.6 SQ FT	
TOPSOIL = 4.6 SQ FT	
STAGE 2 PHASE I	
CUT = 52.3 SQ FT	620
FILL = 0.8 SQ FT	
TOPSOIL = 7.5 SQ FT	