


| F.A. RTE. | SECTION | COUNTY | TOTAL SHEETS | SHEET NO. |
|---------------------|----------|----------|------------------|-----------|
| 80 | 50-3-HBK | LASALLE | 492 | 484 |
| STA. | | TO STA. | | |
| FED. ROAD DIST. NO. | | ILLINOIS | FED. AID PROJECT | |

| | |
|---------------|------|
| FINAL SURVEY | DATE |
| SURVEYED | BY |
| NOTE BOOK | NO. |
| AREAS CHECKED | |

| | |
|-----------------|------|
| ORIGINAL SURVEY | DATE |
| SURVEYED | BY |
| NOTE BOOK | NO. |
| AREAS CHECKED | |

PLOT DATE = 12/21/2009
 FILE NAME = I:\05\05\0352015\CADD\Road\Sheet\66542\66542.dwg
 PLOT SCALE = 1/8" = 1'-0"
 USER NAME = John@0914

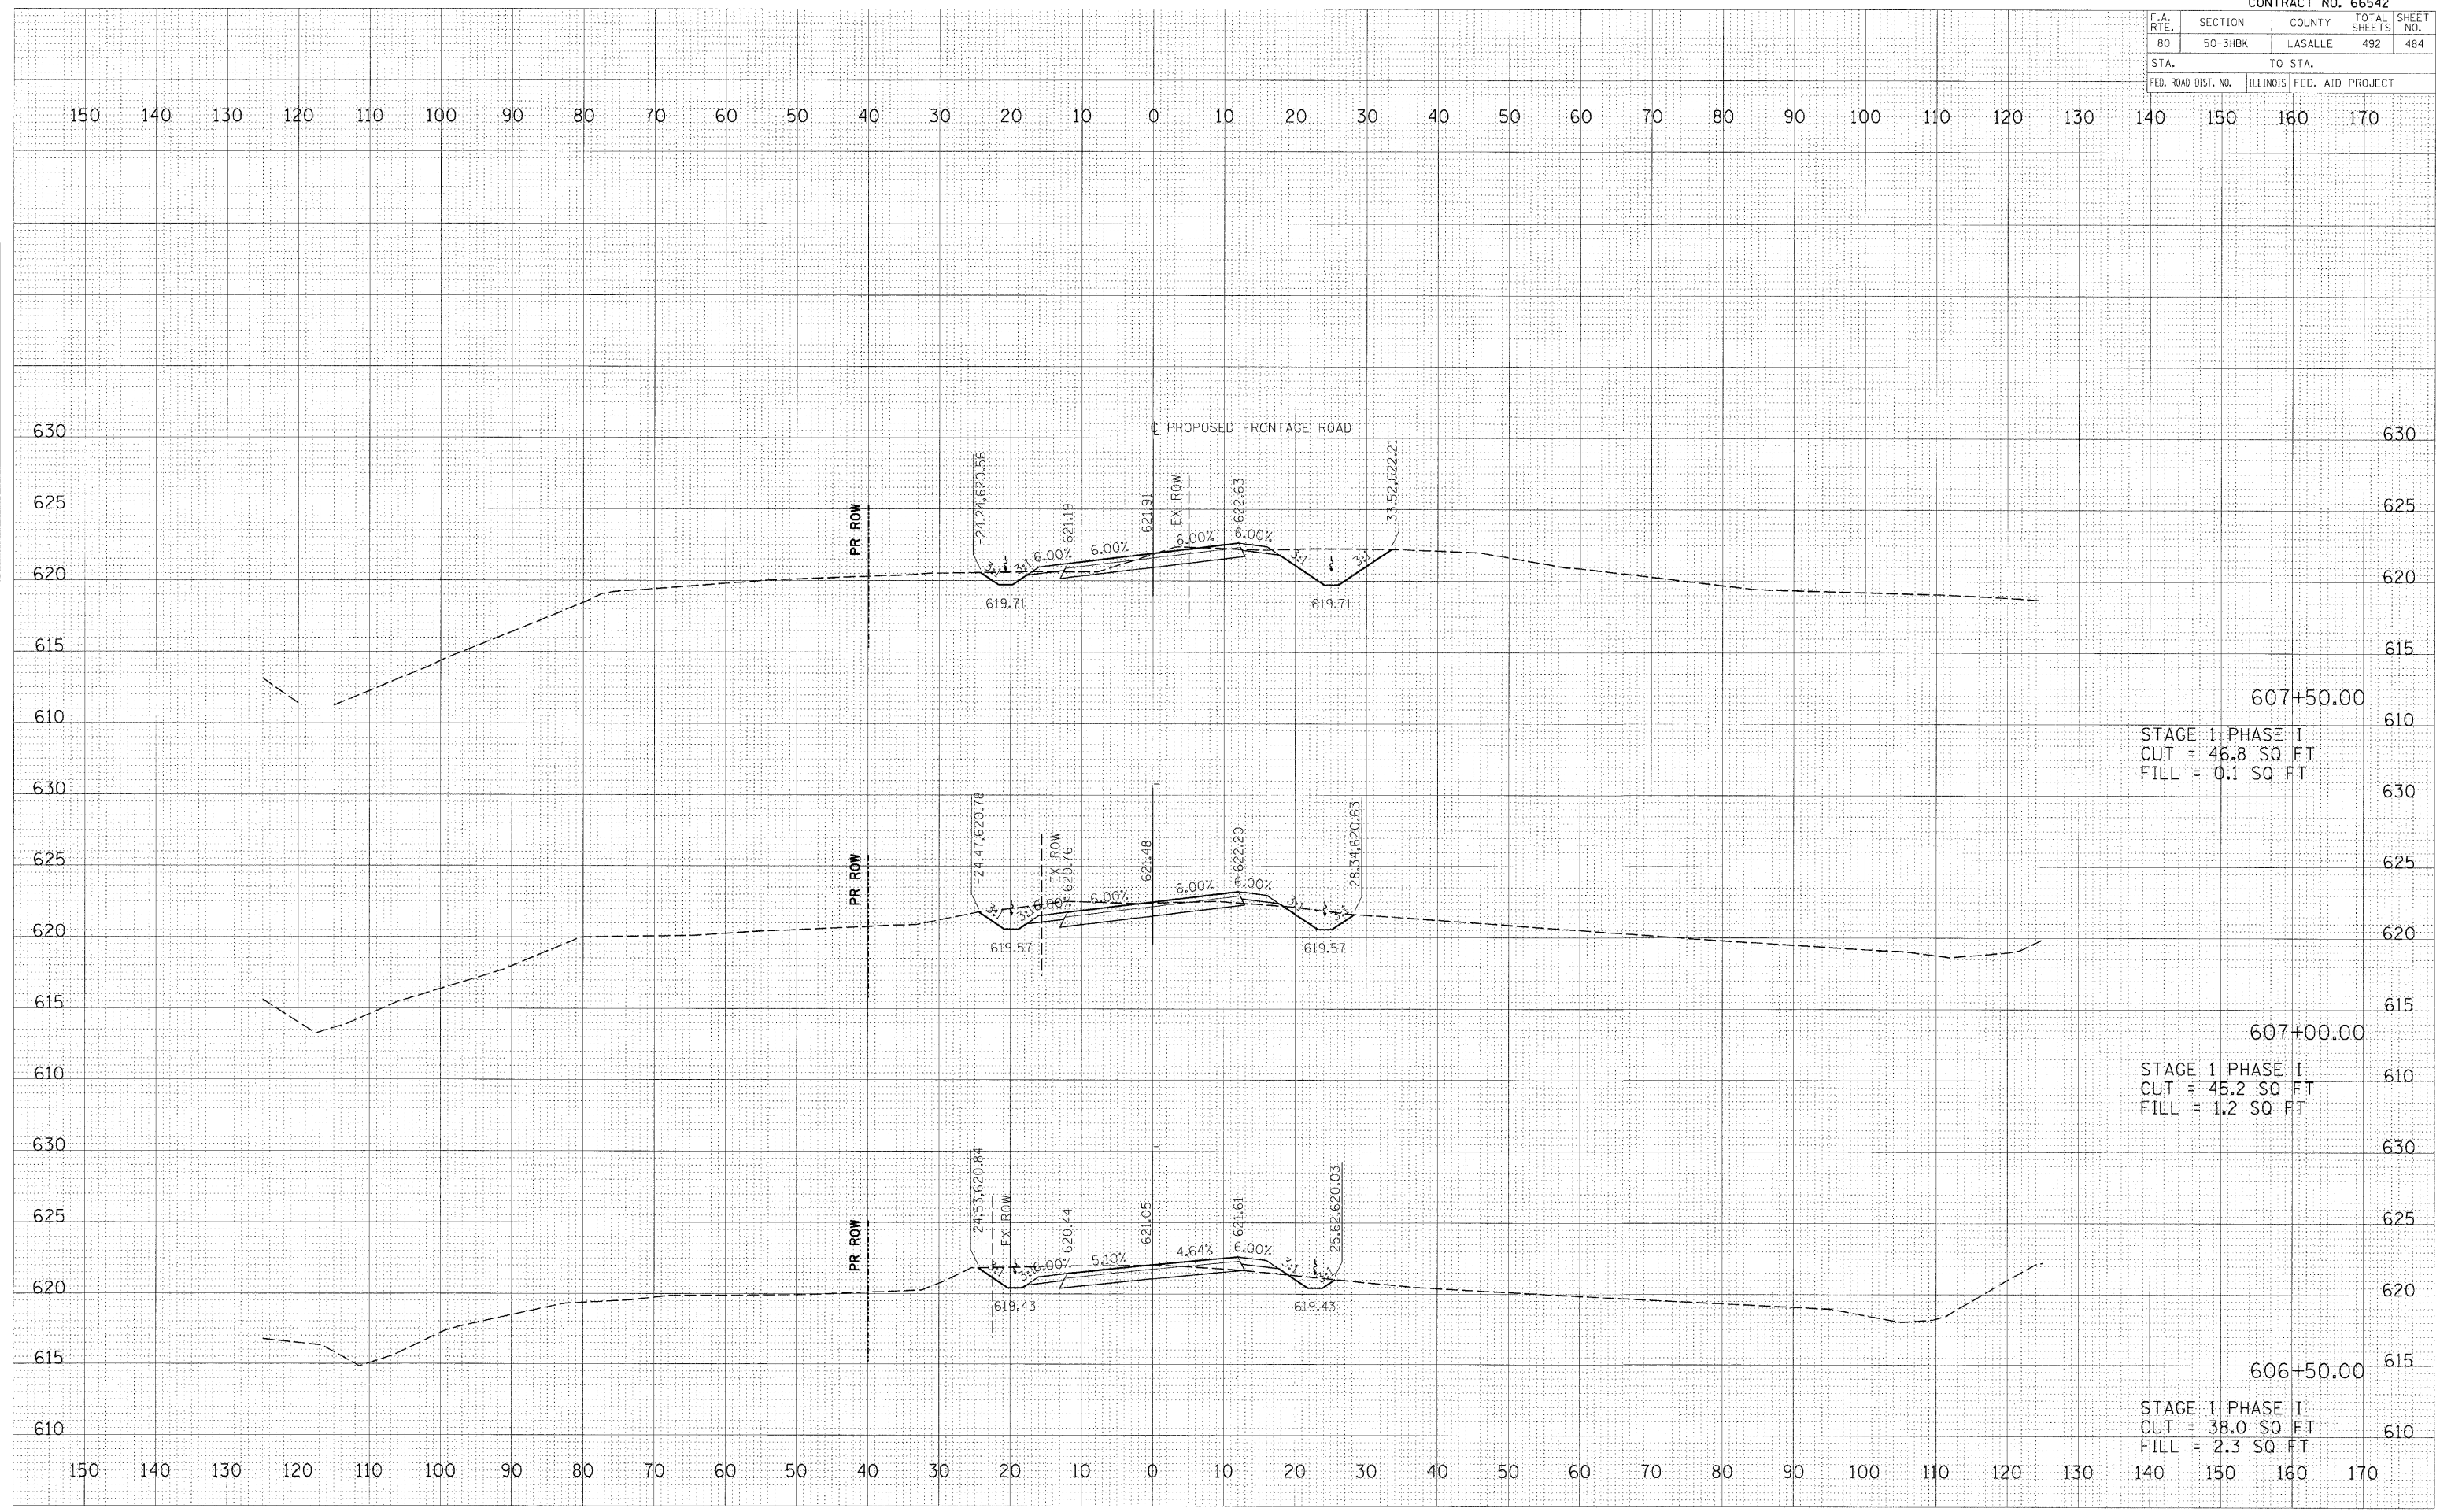

607+50.00
 STAGE 1 PHASE I
 CUT = 46.8 SQ FT
 FILL = 0.1 SQ FT

607+00.00
 STAGE 1 PHASE I
 CUT = 45.2 SQ FT
 FILL = 1.2 SQ FT

606+50.00
 STAGE 1 PHASE I
 CUT = 38.0 SQ FT
 FILL = 2.3 SQ FT