


STATE OF ILLINOIS
DEPARTMENT OF TRANSPORTATION

ROUTE NO.	SECTION	COUNTY	TOTAL SHEETS	SHEET NO.
S. R. L. F. A.	(3)BR-1	LASALLE	44	18
FED. ROAD DIST. NO. 7	ILLINOIS	FED. AID PROJECT		


CONTRACT NO. 66619

SHEET NO. 8
OF 23 SHEETS

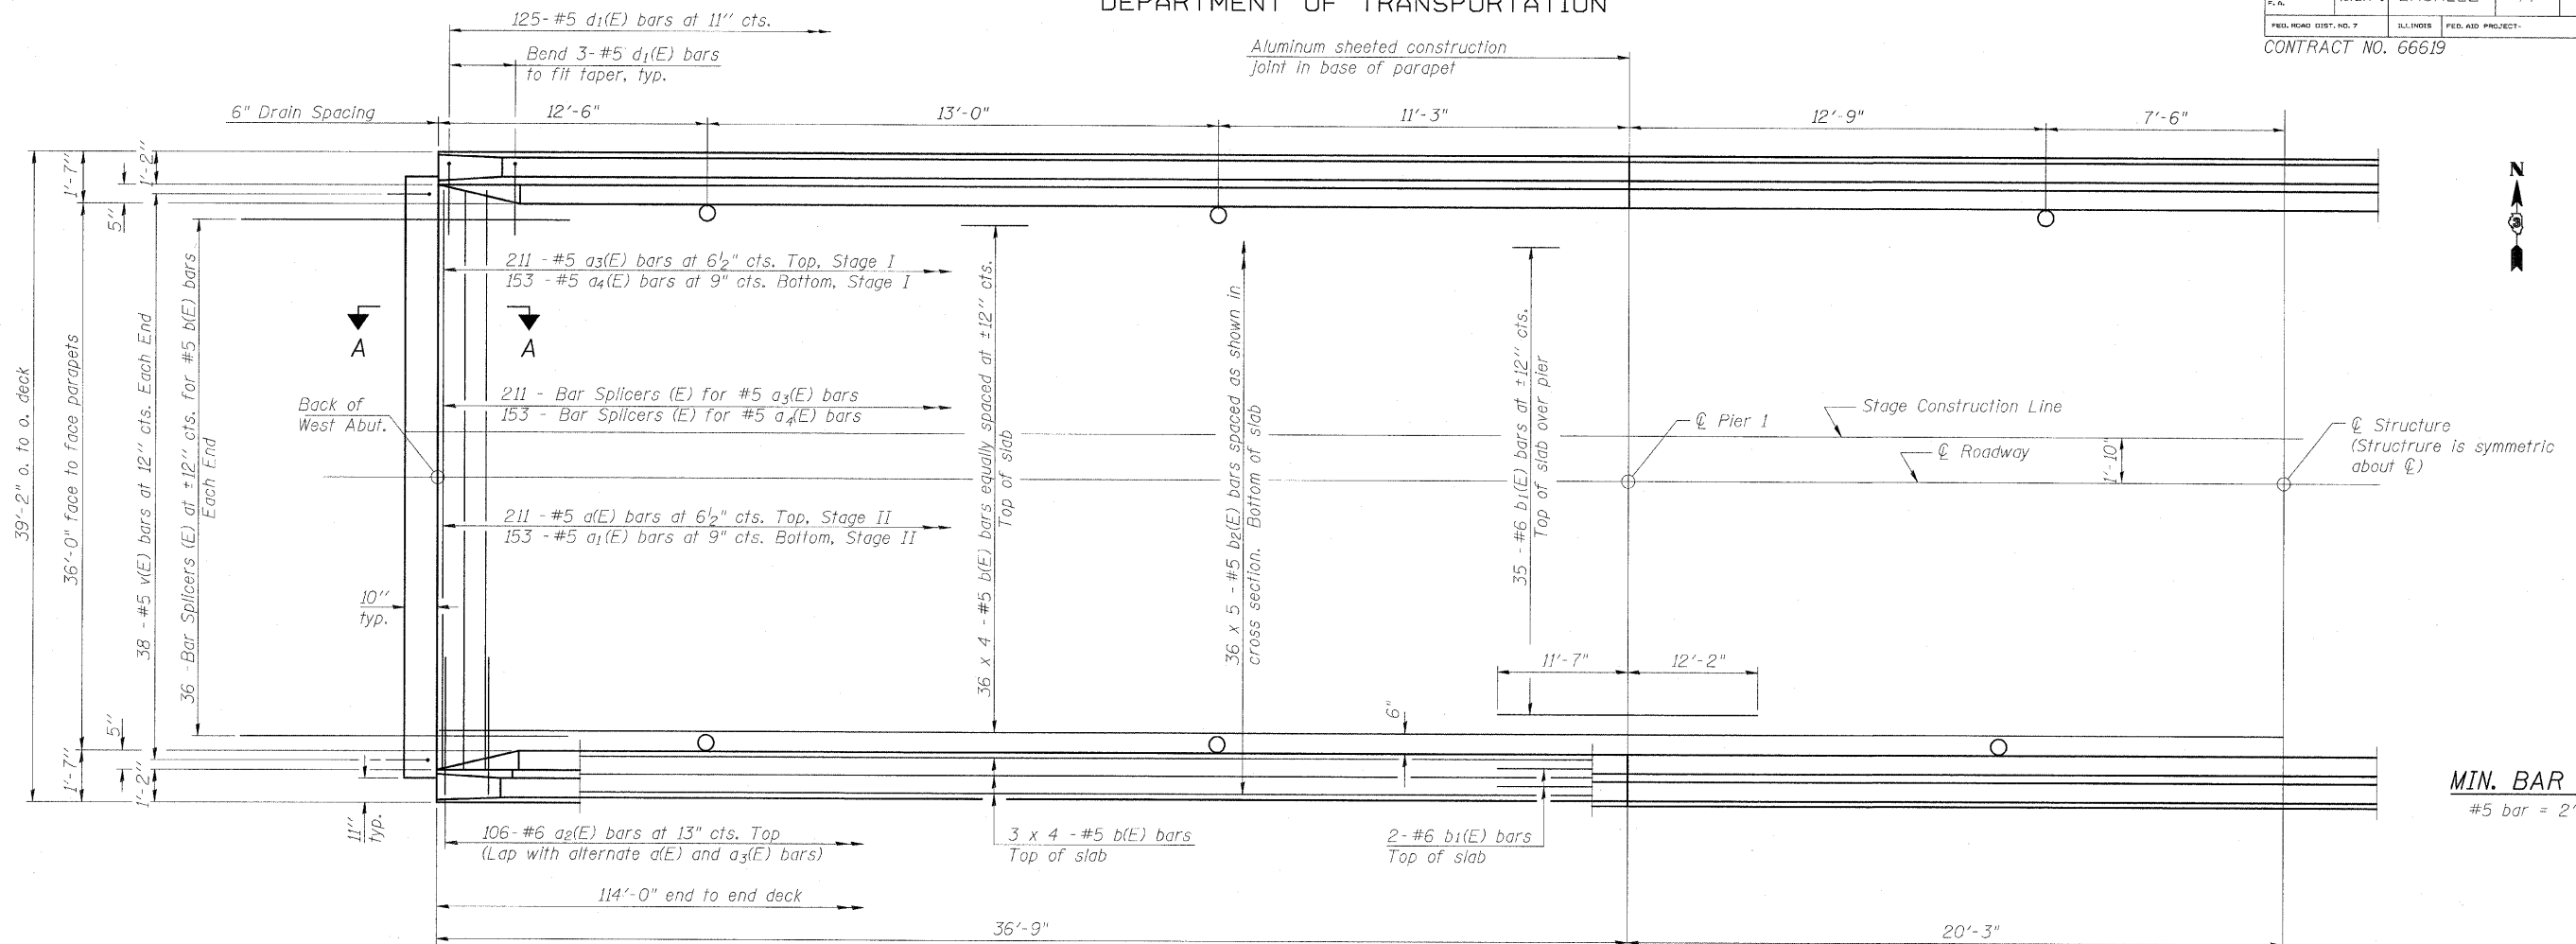

HALF PLAN

MIN. BAR LAP
#5 bar = 2'-2"

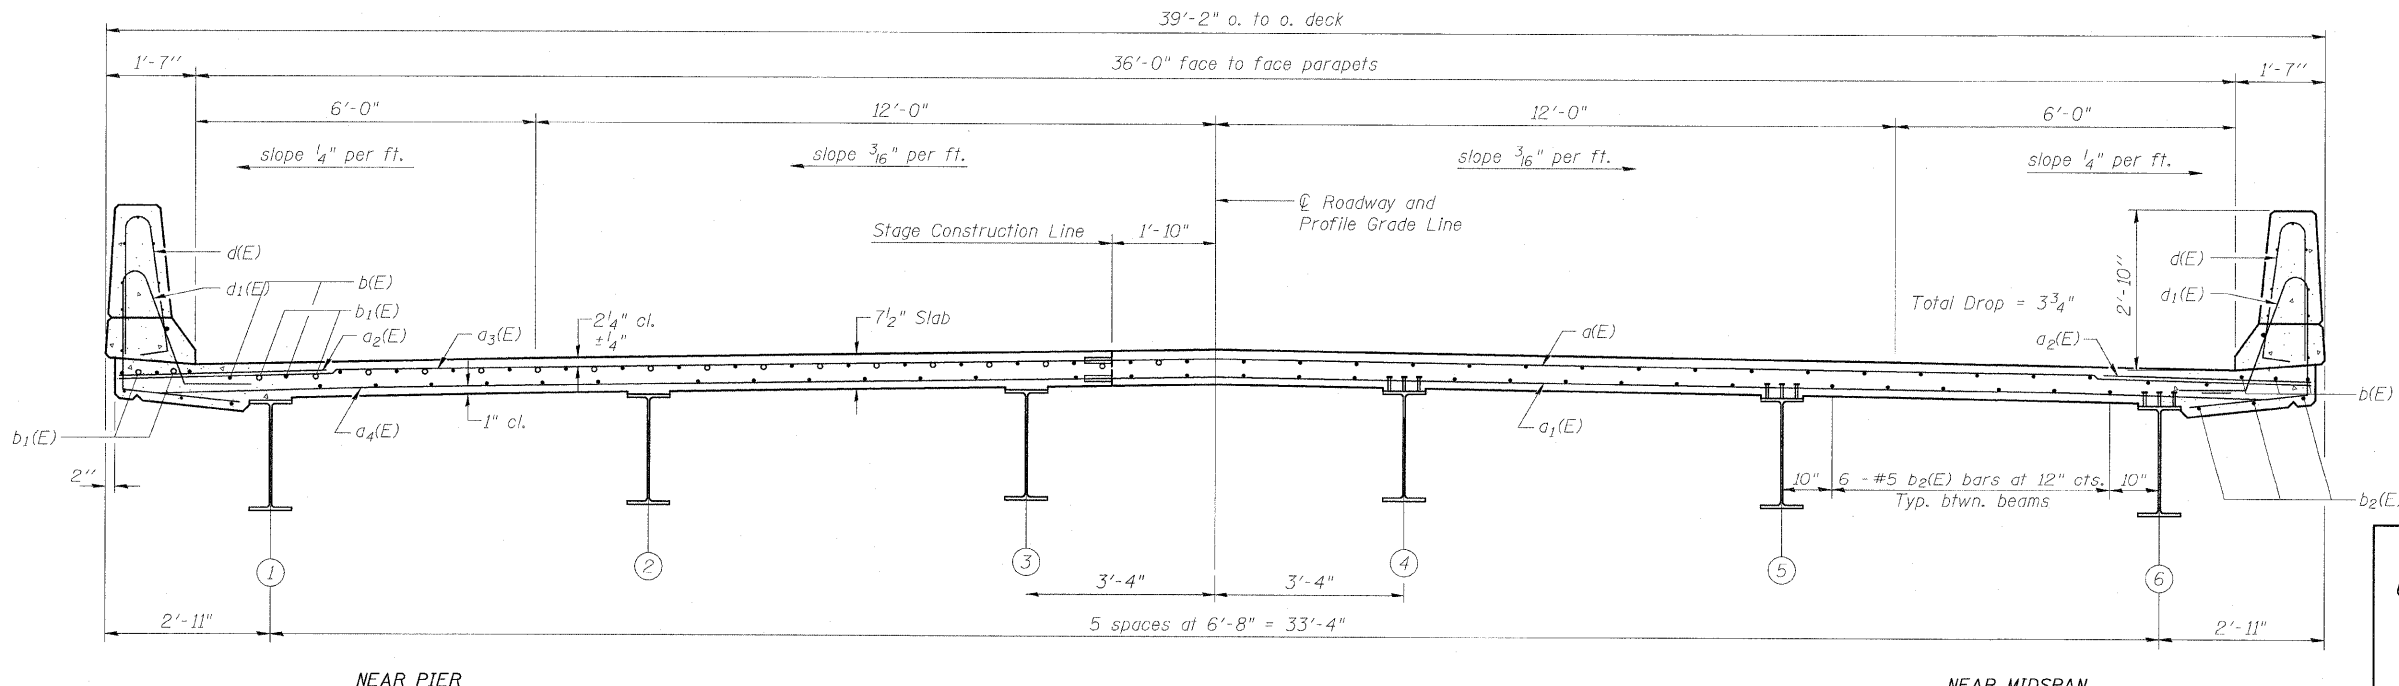

CROSS SECTION
(Looking East)

Notes:
See Sheet 9 of 23 for superstructure details and Bill of Material.
Bars indicated thus 20 x 3-#5 etc. indicates 20 lines of bars with 3 lengths per line.
See Sheet 9 of 23 for parapet reinforcement.
See Sheet 10 of 23 for Section A - A.
See Sheet 20 of 23 for Bar Splicer Details.

SUPERSTRUCTURE
US ROUTE 52 AND IL ROUTE 23 OVER
CROOKED LEG CREEK
F.A.P. ROUTE 68 SECTION (3) BR-1
LASALLE COUNTY
STATION 419+80.00
STRUCTURE NUMBER 050-0240