
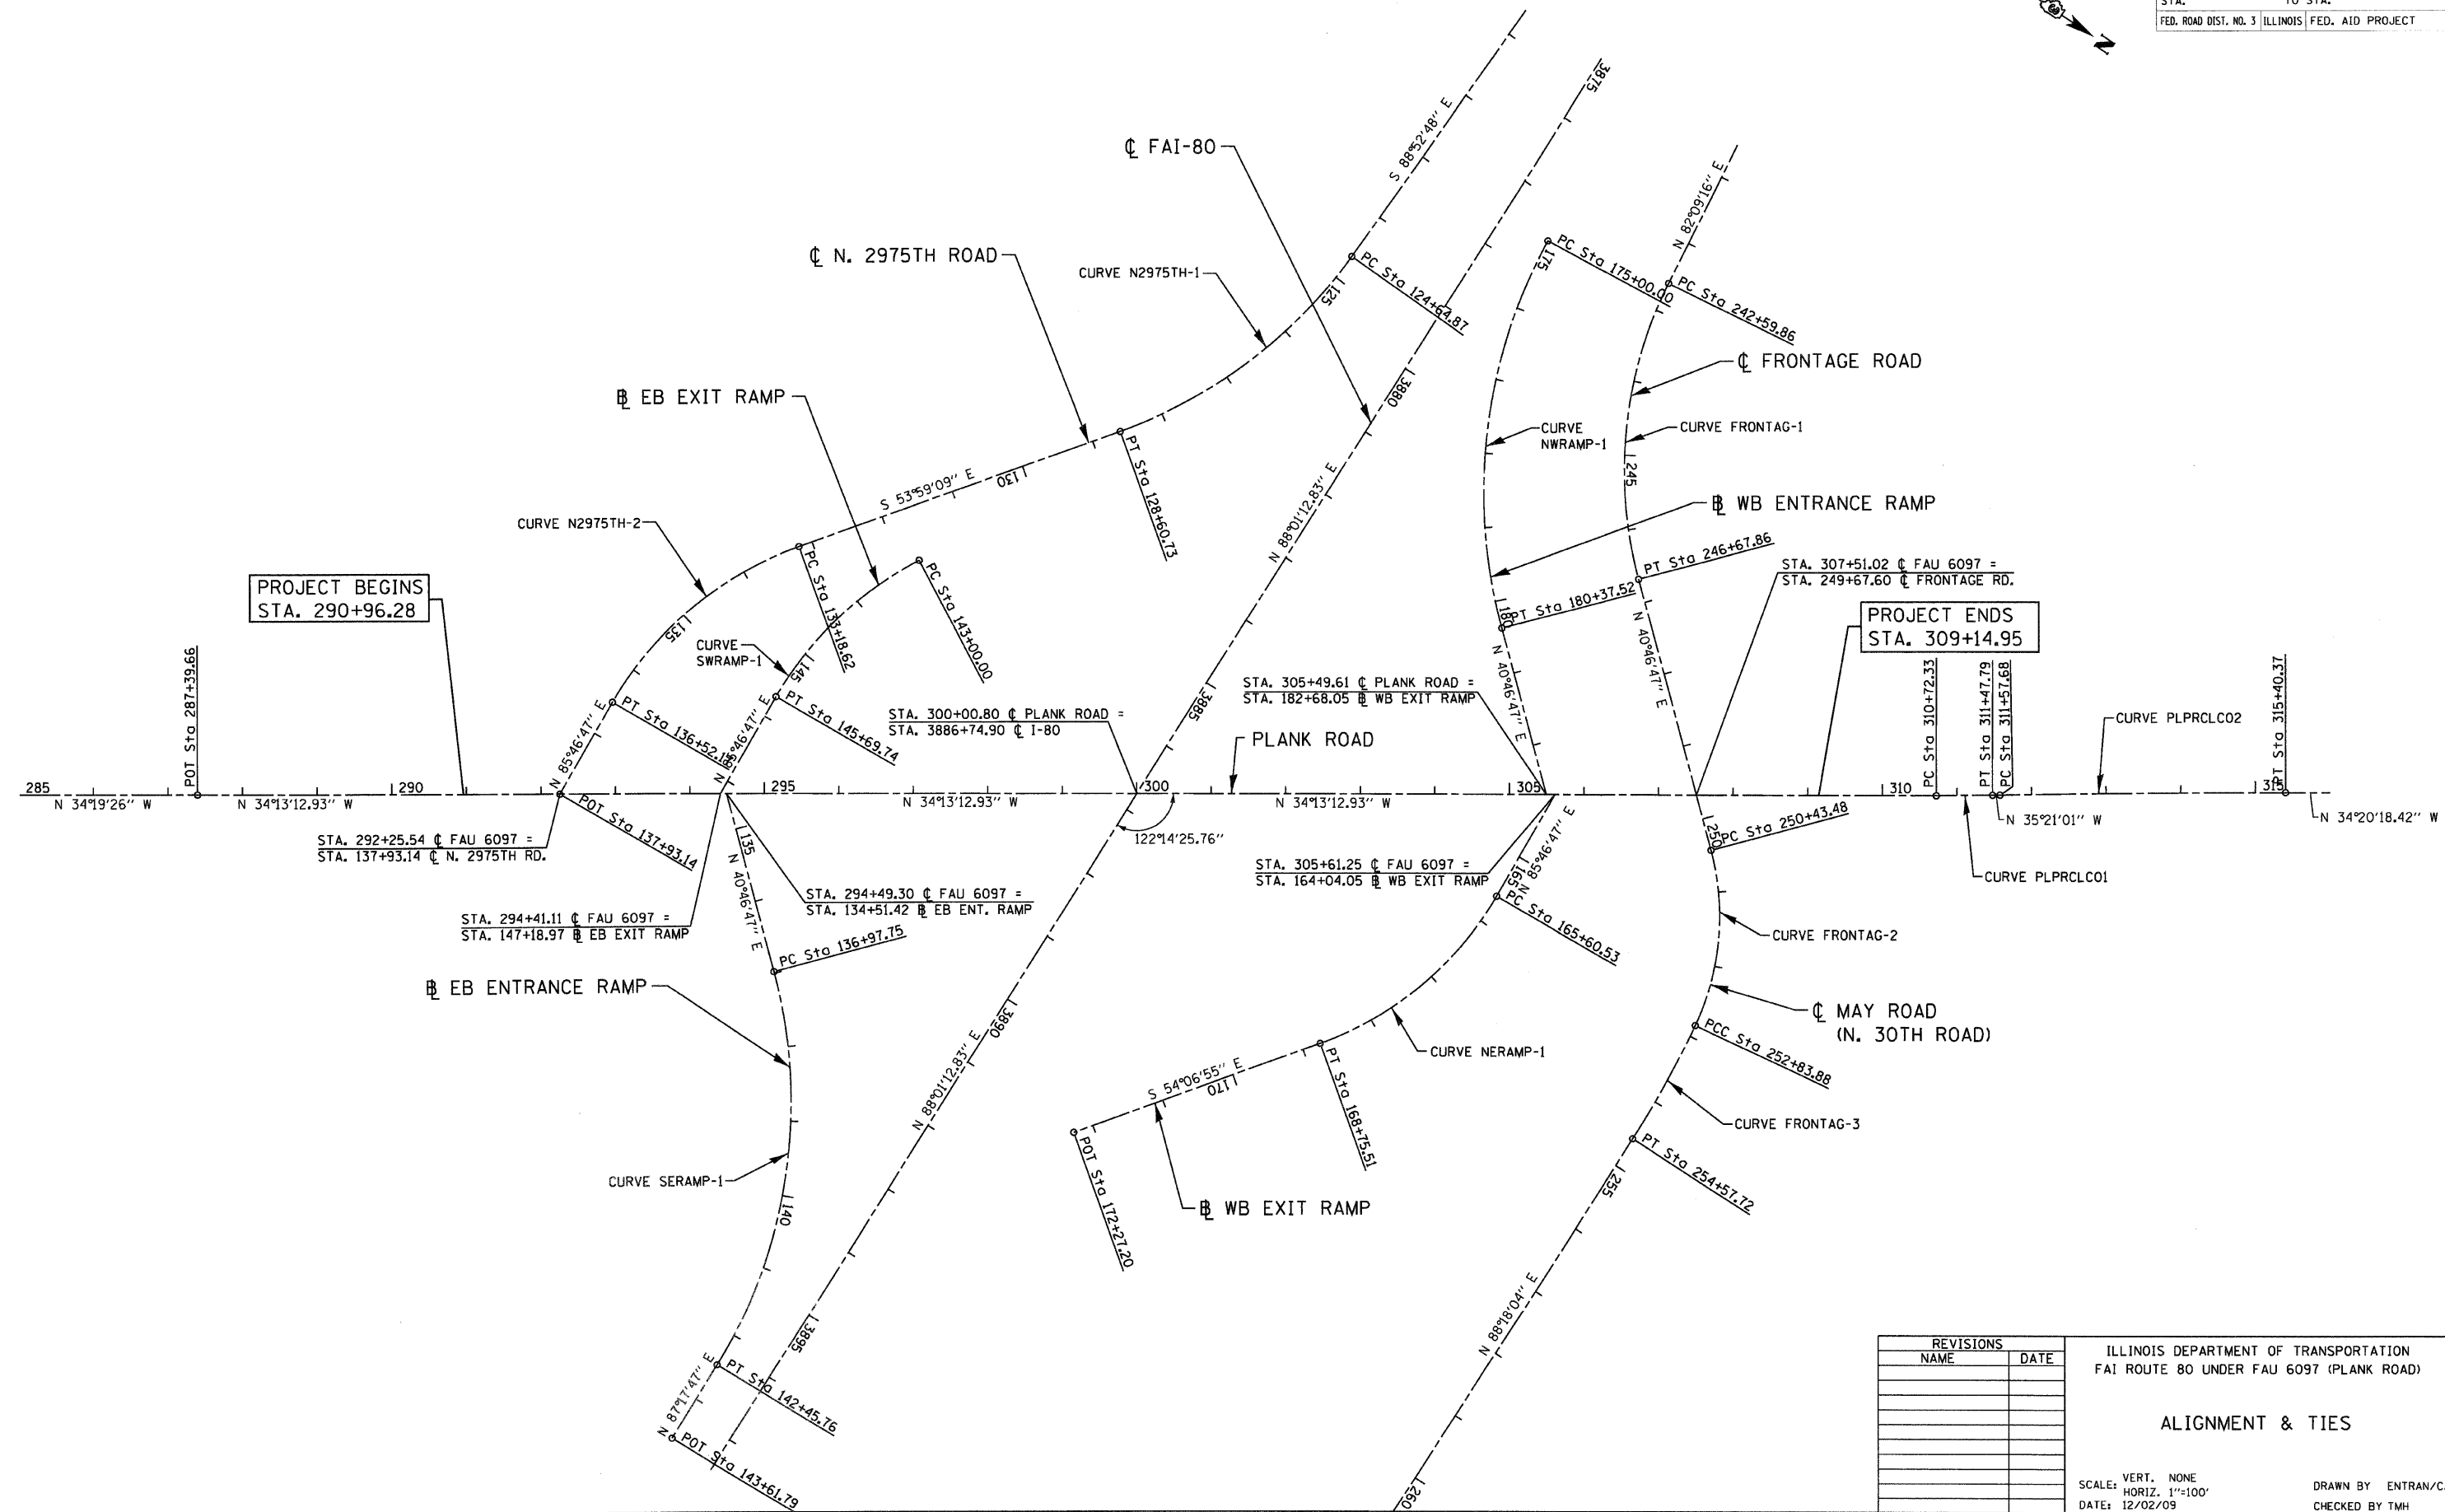


F.A.U. RTE.	SECTION	COUNTY	TOTAL SHEETS	SHEET NO.
I-80	50-8 HBR	LASALLE	143	16
STA. TO STA.		FED. ROAD DIST. NO. 3 ILLINOIS FED. AID PROJECT		

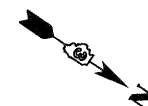

PROJECT BEGINS
STA. 290+96.28

PROJECT ENDS
STA. 309+14.95

REVISIONS	
NAME	DATE

ILLINOIS DEPARTMENT OF TRANSPORTATION
FAI ROUTE 80 UNDER FAU 6097 (PLANK ROAD)

ALIGNMENT & TIES

SCALE: VERT. NONE
HORIZ. 1"=100'
DATE: 12/02/09
DRAWN BY ENTRAN/CAD
CHECKED BY TMH

PLOT DATE = 2/4/2010
FILE NAME = s:\v\proj\12054883\081\roads\PLANK\ALI.dwg
PLOT SCALE = 100.000 / 1 IN.
PLOT TIME = 4:08:40 PM

