


F.A.U. RTE.	SECTION	COUNTY	TOTAL SHEETS	SHEET NO.
I-80	50-8 HBR	LASALLE	143	18
STA. 290+96.28 TO STA. 297+00.00				
FED. ROAD DIST. NO. 3 ILLINOIS FED. AID PROJECT				

**LEGEND**

	HOT-MIX ASPHALT SURFACE REMOVAL, 3"
	PAVED SHOULDER REMOVAL
	AGGREGATE SHOULDER REMOVAL PAID FOR AS EARTH EXCAVATION
	PAVEMENT REMOVAL
	REMOVAL ITEM
	GUARDRAIL / FENCE REMOVAL

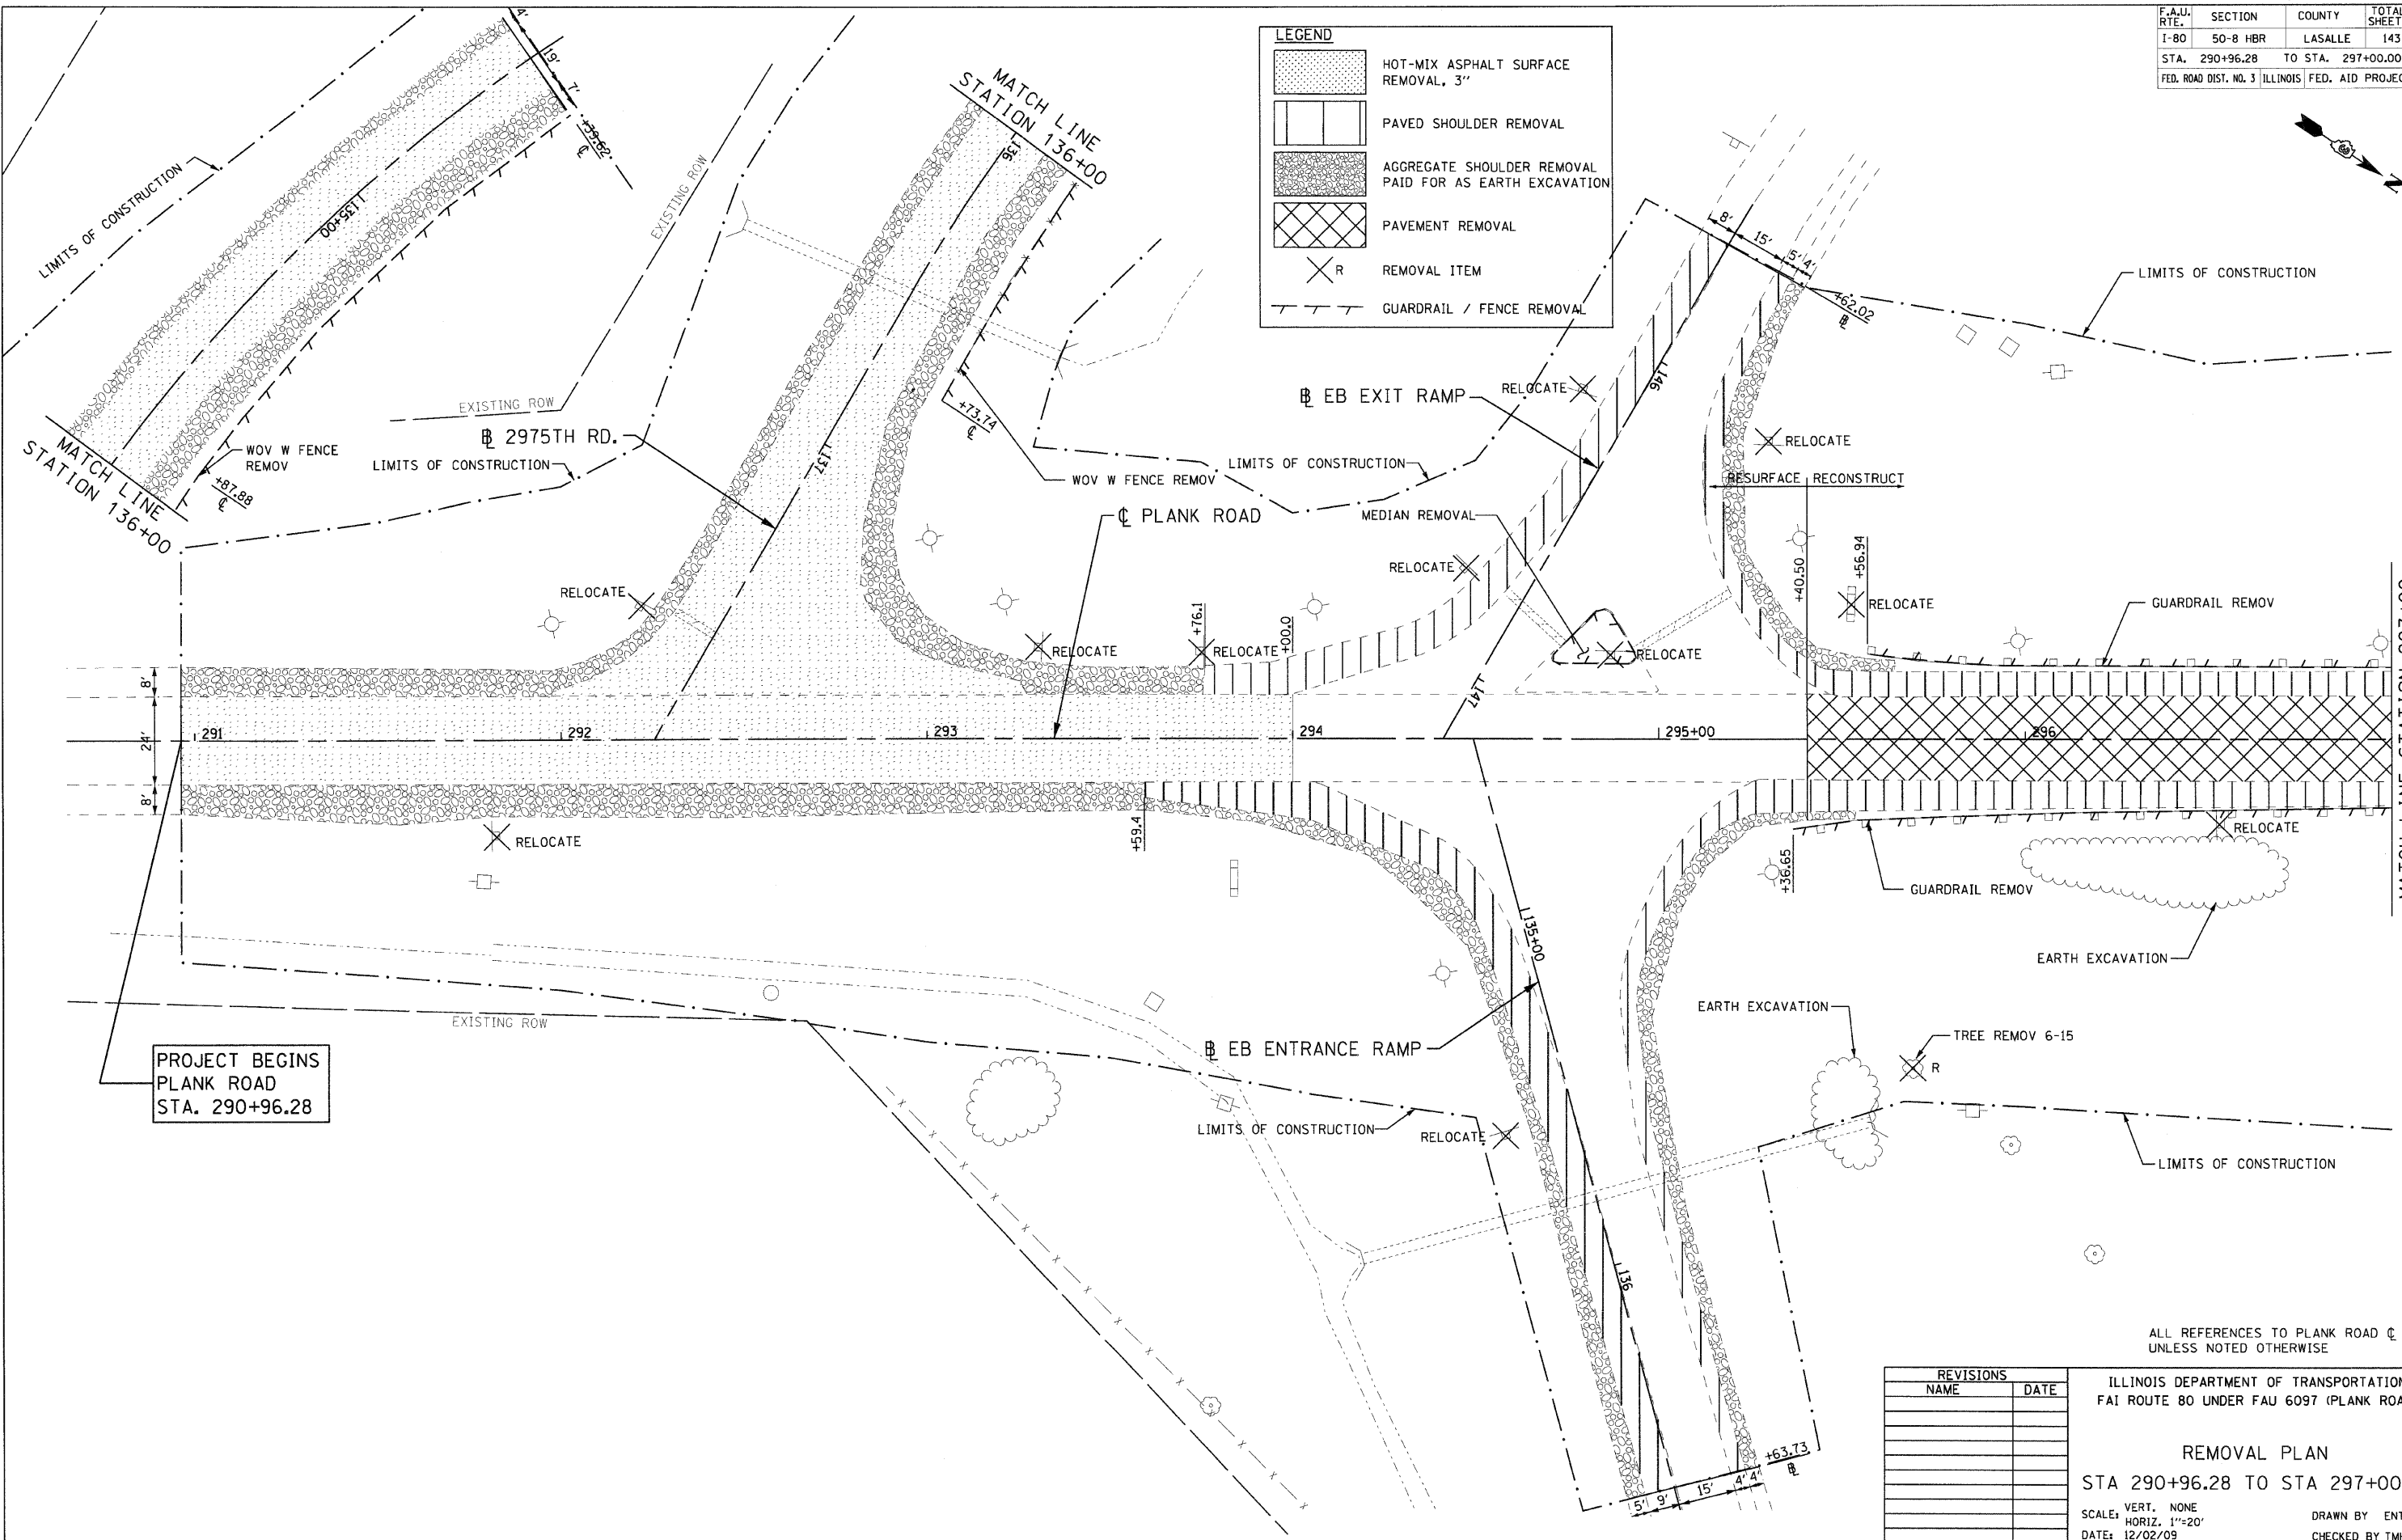

PROJECT BEGINS  
PLANK ROAD  
STA. 290+96.28

ALL REFERENCES TO PLANK ROAD  $\phi$   
UNLESS NOTED OTHERWISE

REVISIONS	
NAME	DATE

ILLINOIS DEPARTMENT OF TRANSPORTATION  
FAI ROUTE 80 UNDER FAU 6097 (PLANK ROAD)

**REMOVAL PLAN**  
STA 290+96.28 TO STA 297+00.00

SCALE: VERT. NONE  
HORIZ. 1"=20'  
DATE: 12/02/09

DRAWN BY ENTRAN/CAD  
CHECKED BY TMH

PLOT DATE = 2/4/2010  
FILE NAME = g:\projects\2004\0801\0801\roads\PLR001.dwg  
PLOT SCALE = 20.00 / IN.  
PLOT TIME = 4:06:47 PM

