
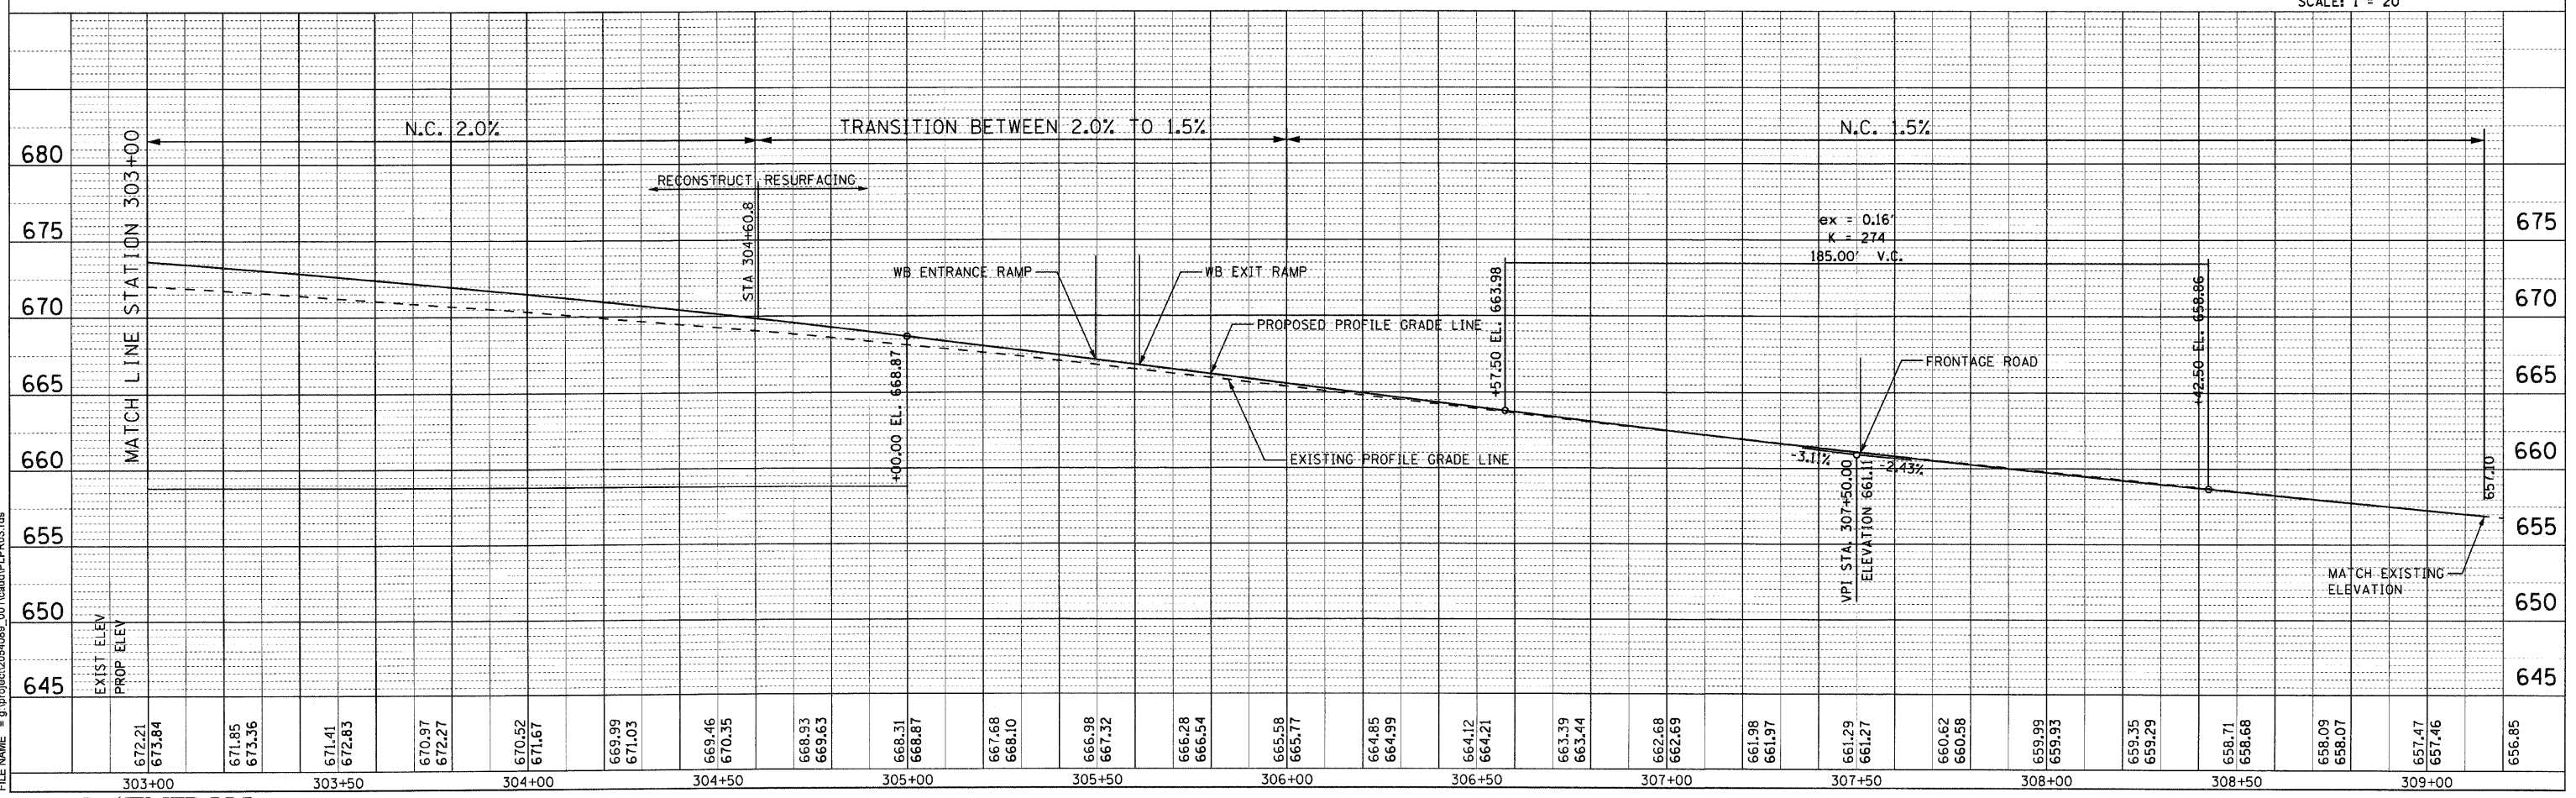


F.A.U. RTE.	SECTION	COUNTY	TOTAL SHEETS	SHEET NO.
6097	50-B HBR	LASALLE	143	23

STA. 303+00.00 TO STA. 309+14.95  
 FED. ROAD DIST. NO. 3 ILLINOIS | FED. AID PROJECT

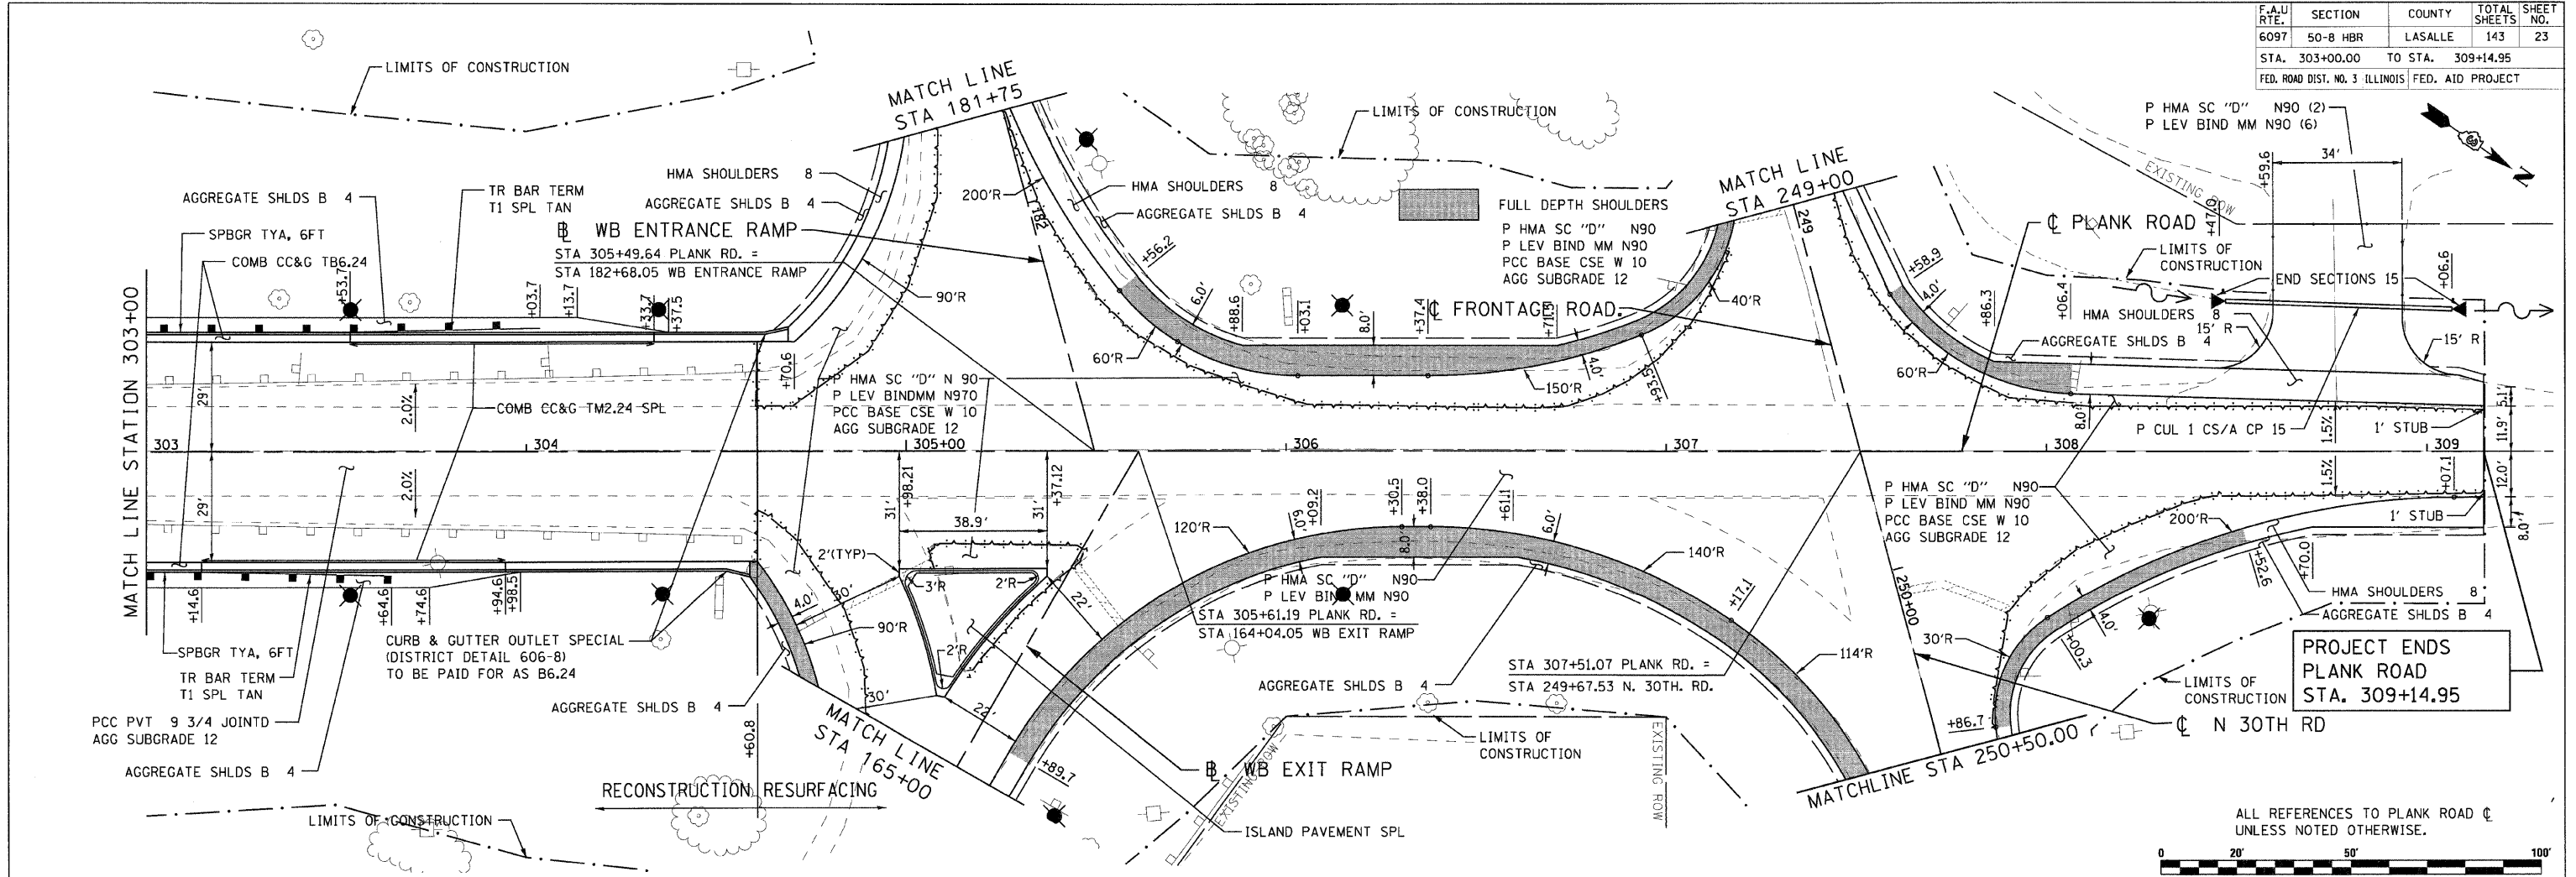

PLAN	SURVEYED	DATE
NOTE BOOK	PLOTTED	BY
NO.	CHECKED	
	DATE	
	FILE NAME	

PROF. FILE	SURVEYED	DATE
NOTE BOOK	PLOTTED	BY
NO.	CHECKED	
	DATE	
	FILE NAME	

PLOT DATE = 2/4/2010 PLOT TIME = 4:01:11 PM  
FILE NAME = g:\projects\2054089\_001\cadd\PLPR03.rds