


F.A.U. RTE.	SECTION	COUNTY	TOTAL SHEETS	SHEET NO.
1-80	50-8 HBR	LASALLE	143	45
STA. 297+00.00		TO STA. 303+00.00		
FED. ROAD DIST. NO. 3 ILLINOIS FED. AID PROJECT				

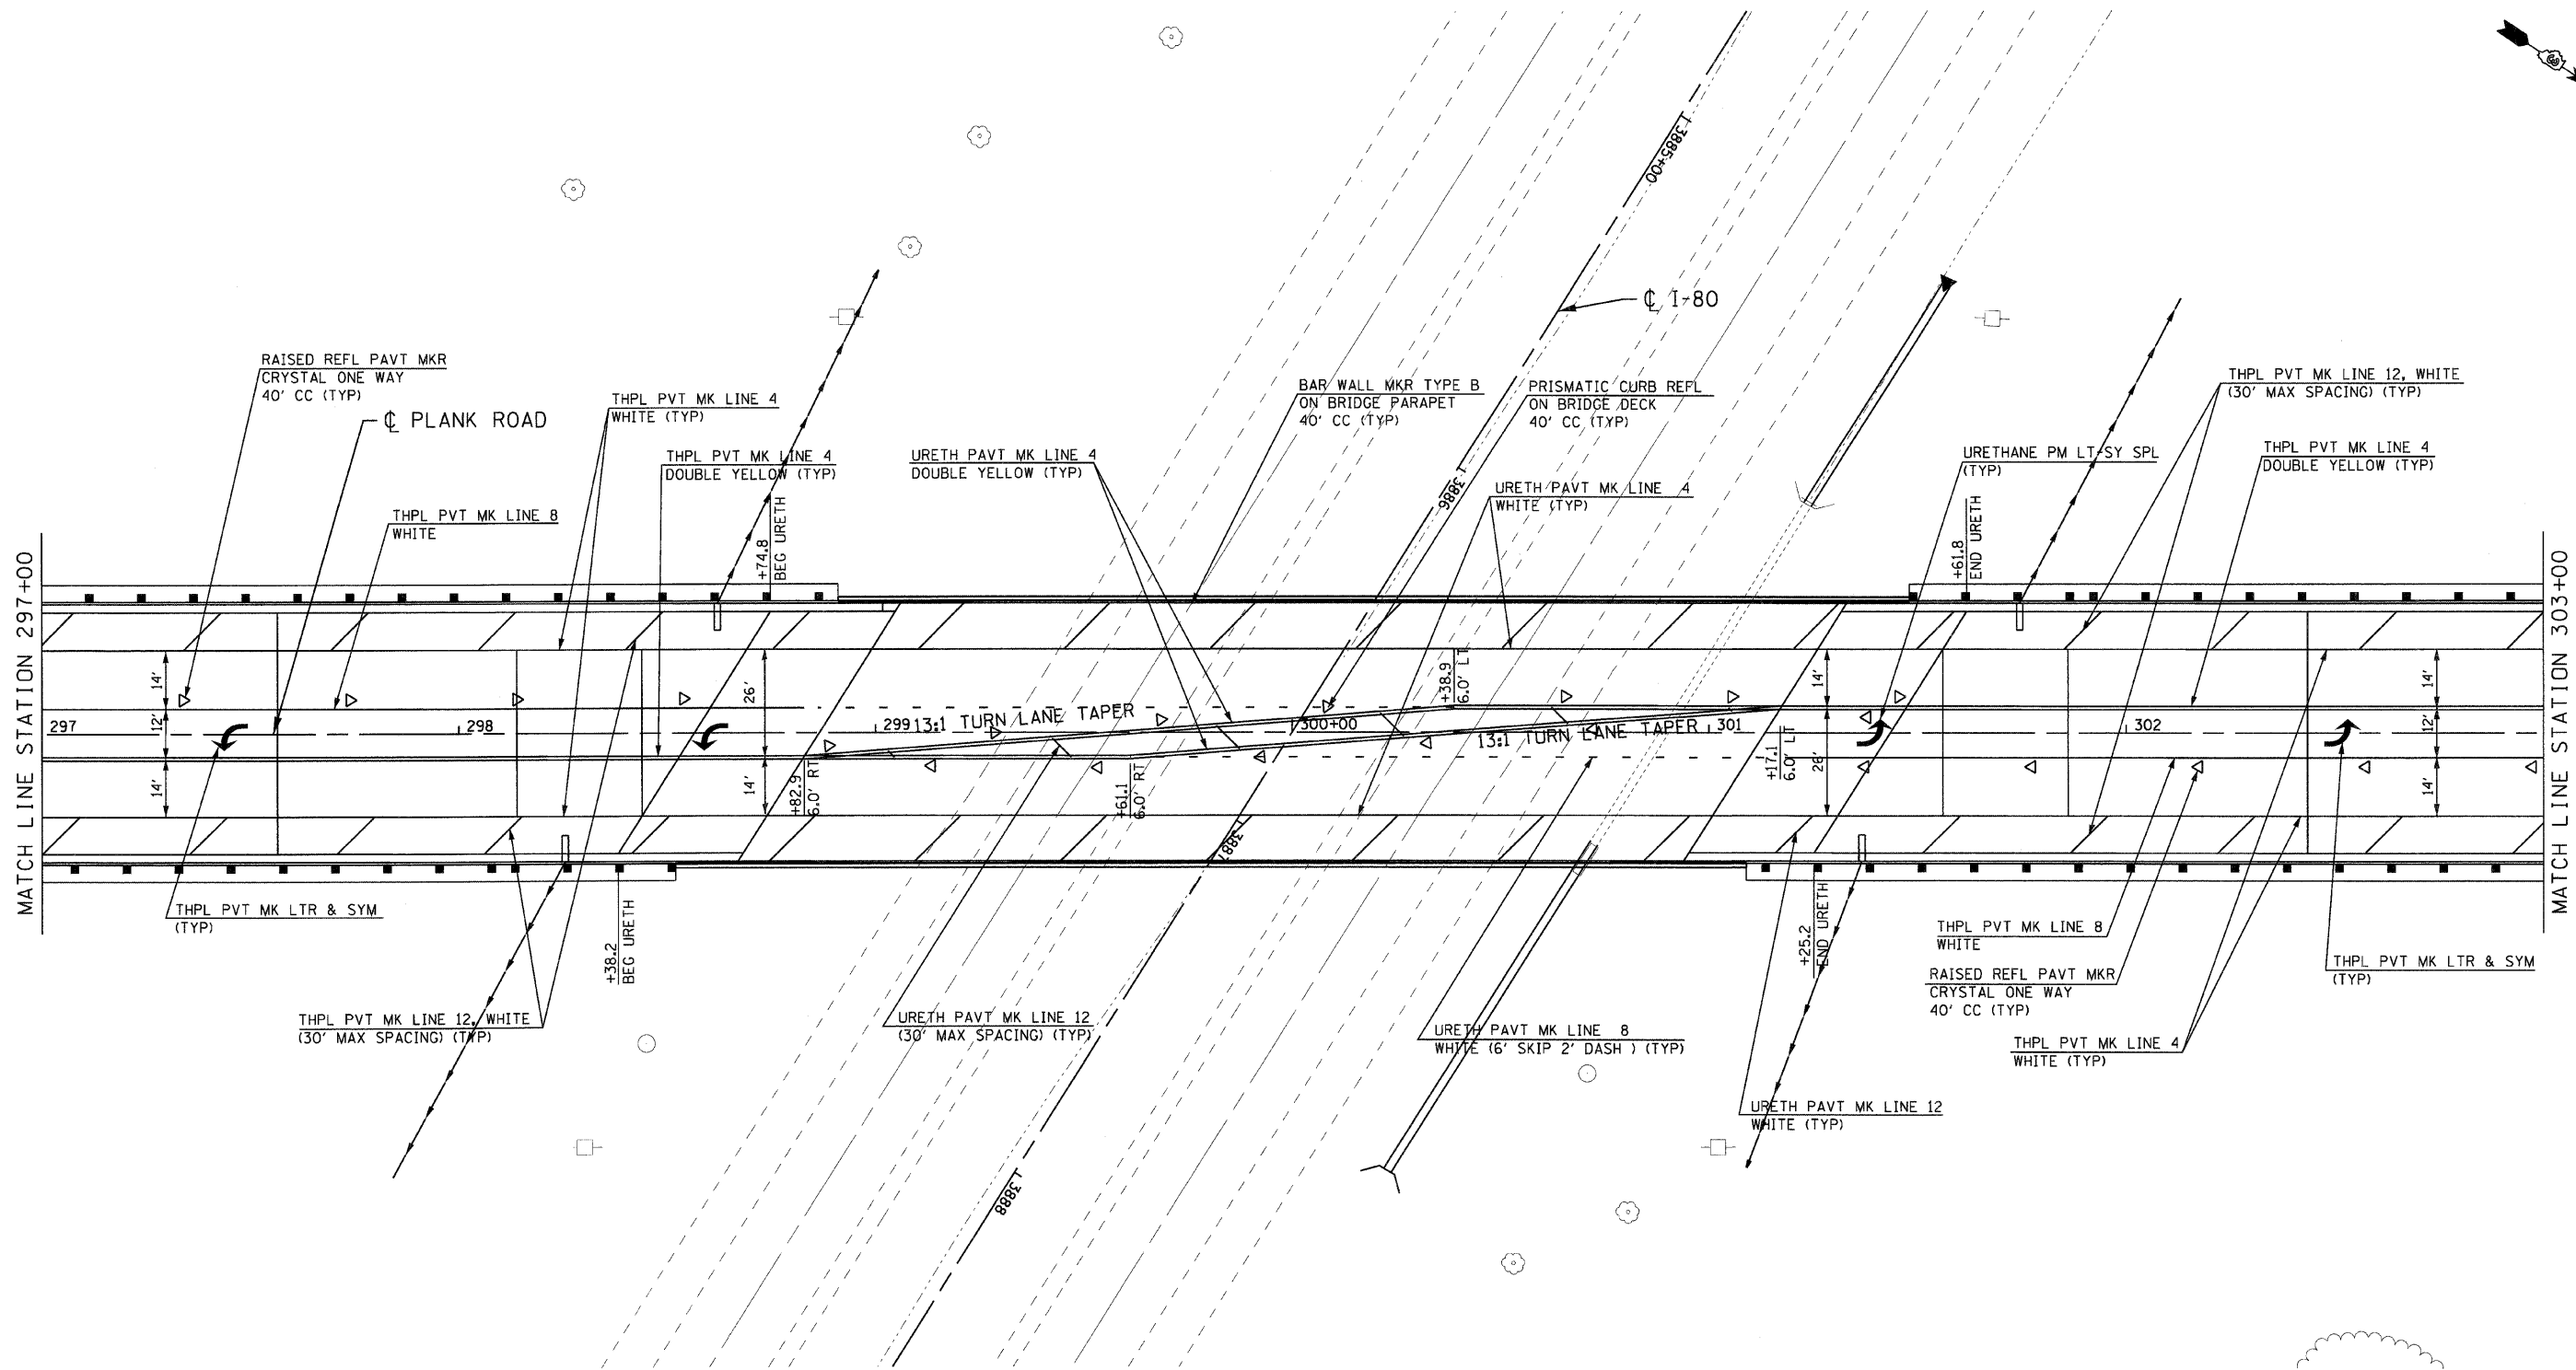

ALL REFERENCES TO PLANK ROAD C  
UNLESS NOTED OTHERWISE

REVISIONS	
NAME	DATE

ILLINOIS DEPARTMENT OF TRANSPORTATION  
FAI ROUTE 80 UNDER FAU 6097 (PLANK ROAD)  
PAVEMENT MARKING AND  
SIGNING PLAN  
STA 297+00.00 TO STA 303+00.00  
SCALE: VERT. NONE  
HORIZ. 1"=20'  
DATE: 12/02/09  
DRAWN BY ENTRAN/CAD  
CHECKED BY TMH

PLOT DATE = 2/4/2010  
FILE NAME = g:\projects\120840891\081\roads\pl\p082-45  
PLOT SCALE = 28.80000 / IN.  
PLOT TIME = 4:02:23 PM

