


STATE OF ILLINOIS  
DEPARTMENT OF TRANSPORTATION

ROUTE NO.	SECTION	COUNTY	SHEET NO.	SHEET NO.
FAI 80	50-8HBR	LASALLE	M3	72
FED. ROAD DIST. NO. 7	ILLINOIS	FED. AID PROJECT-		


Contract # 66645

SHEET NO. 11  
26 SHEETS

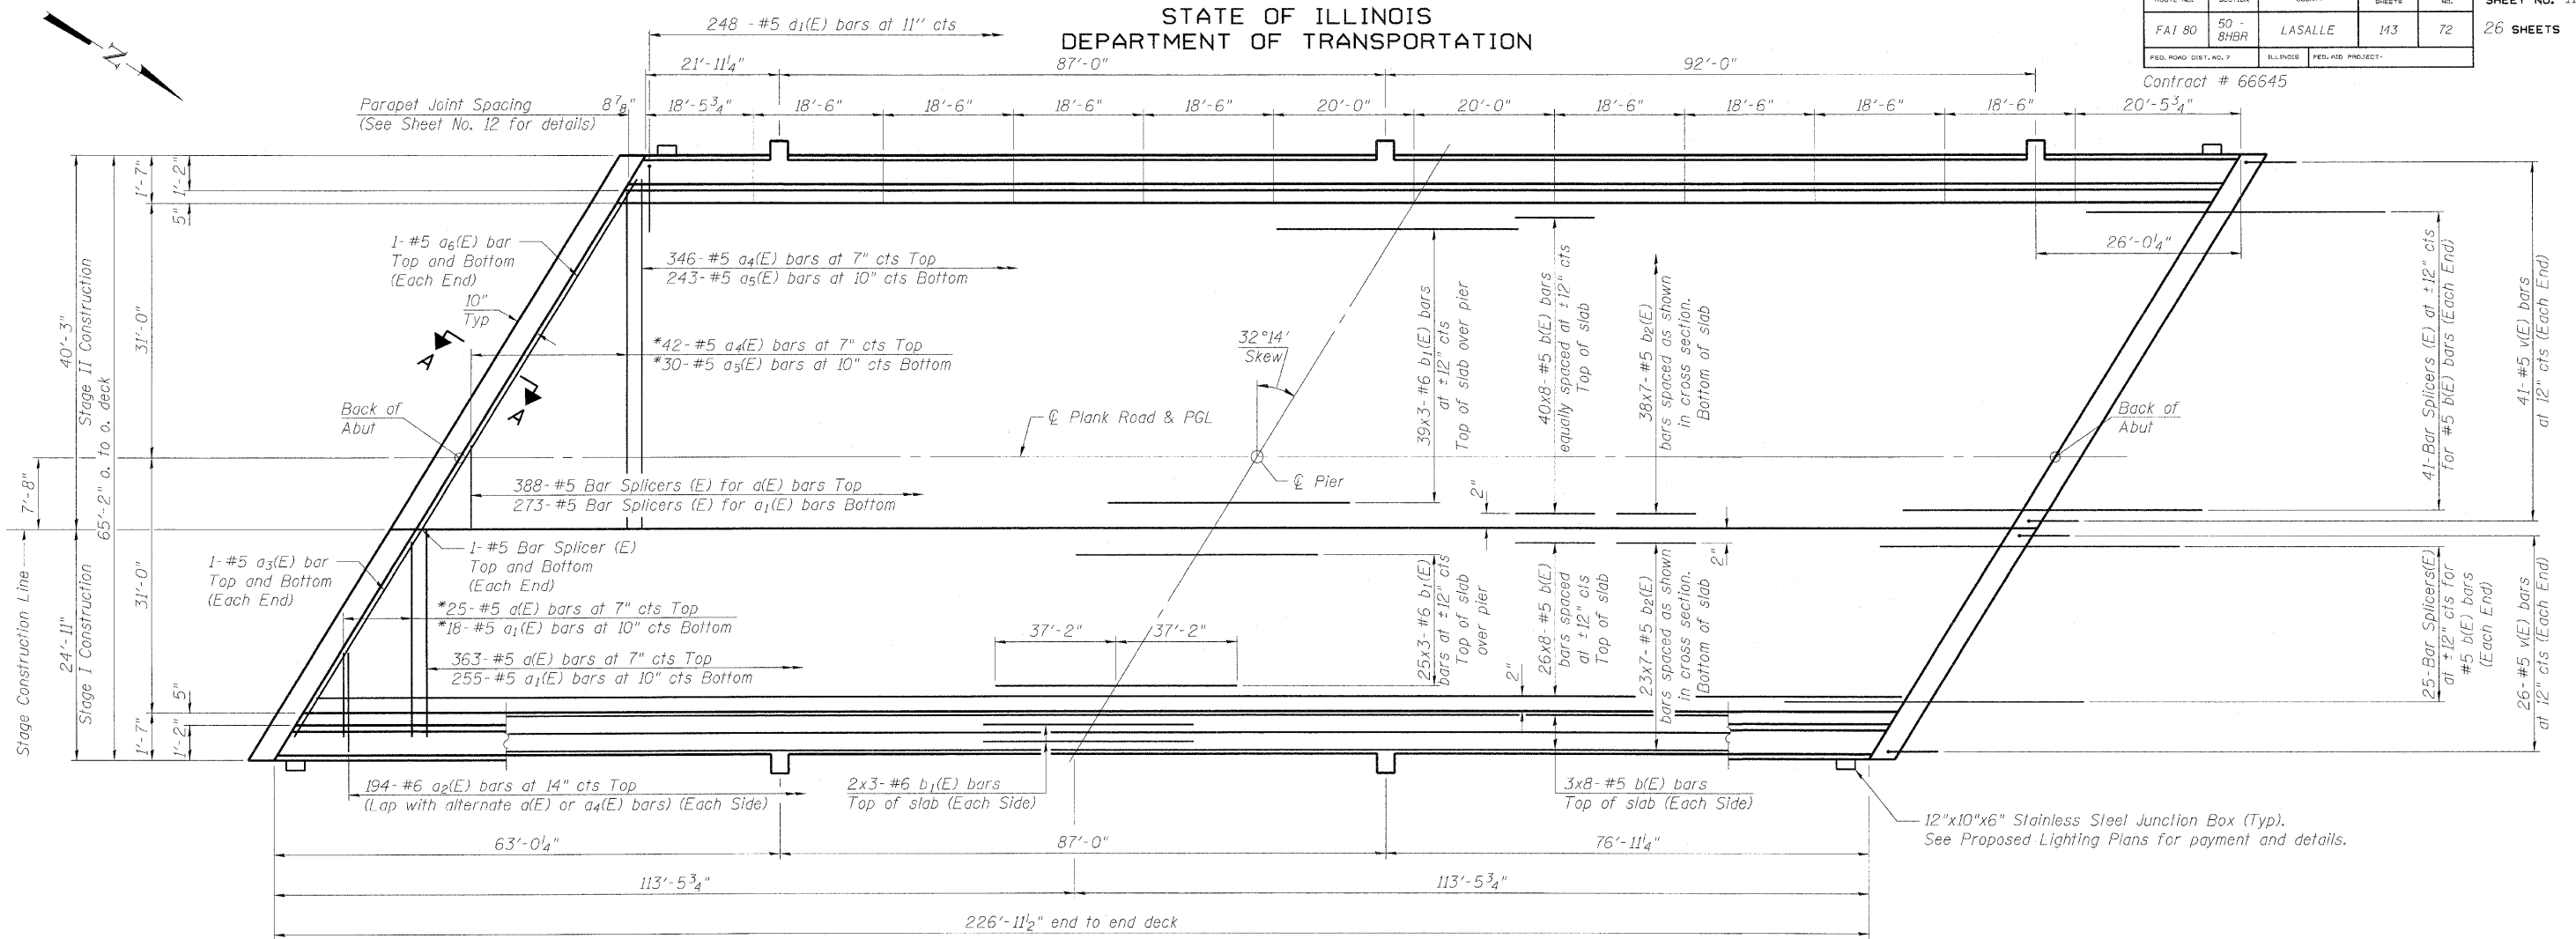

PLAN

\* Order a(E), a<sub>1</sub>(E), a<sub>4</sub>(E), and a<sub>5</sub>(E) bars full length. Cut to fit skew and use remainder of bars in opposite end.

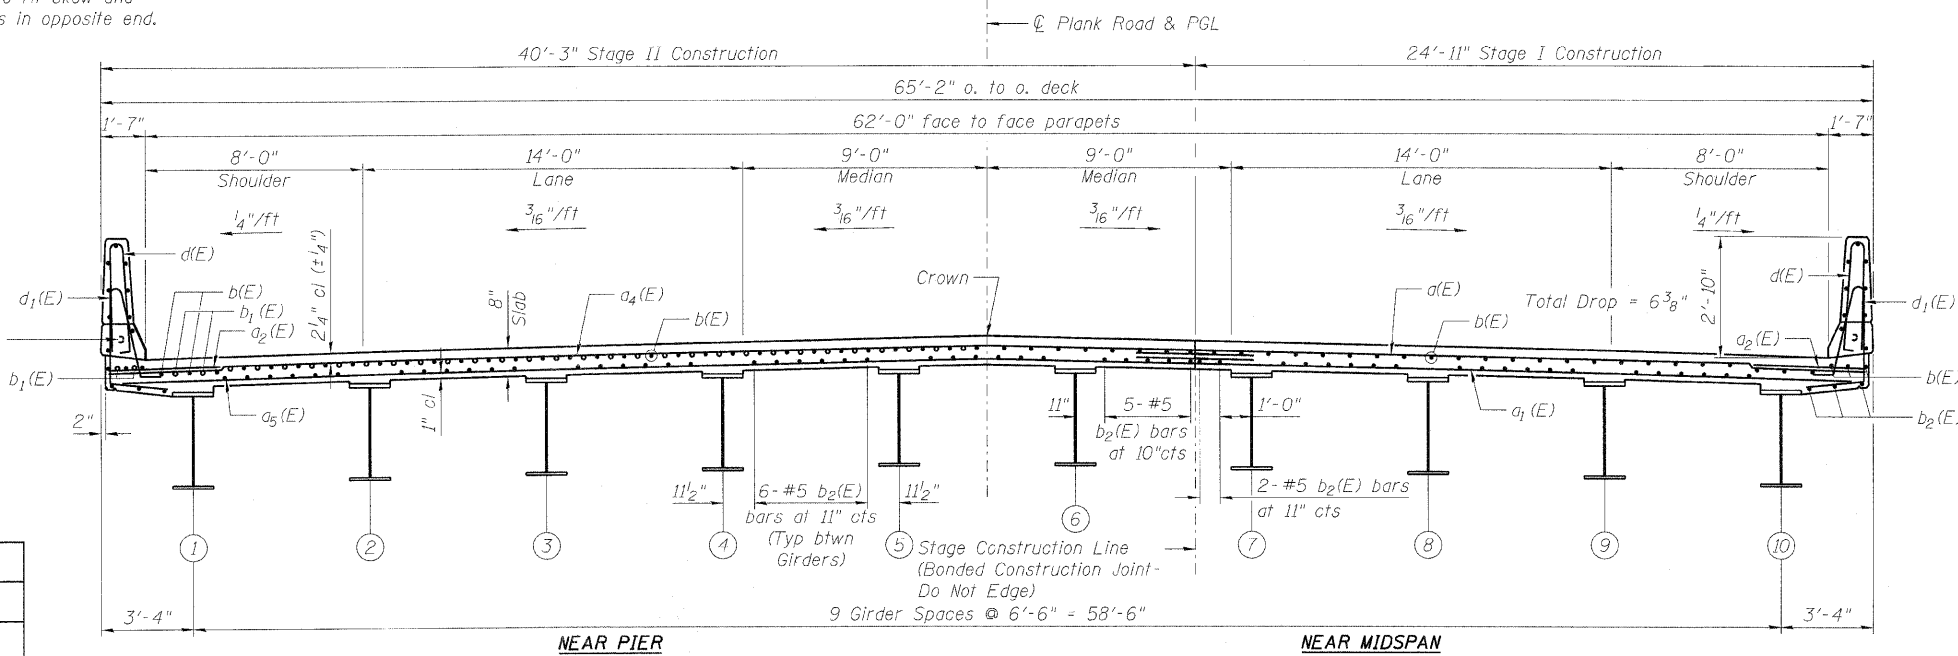

CROSS SECTION  
(Looking North)

Notes:  
See Sheet No. 12 for parapet details.  
See Sheet No. 13 for Section A-A, diaphragm details, bar diagrams and Bill of Material.  
Bars indicated thus 20 x 3-#5 etc. indicates 20 lines of bars with 3 lengths per line.

**MINIMUM BAR LAPS**  
#5 = 2'-2"  
#6 = 2'-7"

**DECK PLAN**  
PLANK ROAD OVER  
FAI ROUTE 80 (I-80)  
SECTION 50-8HBR  
LASALLE COUNTY  
STATION 3886+74.90  
STRUCTURE NO. 050-0249

DESIGNED	- BHS
CHECKED	- BPS
DRAWN	- RRG
CHECKED	- GSP

PLOT DATE = 2/3/2010  
FILE NAME = p:\p\proj\12054889\_001\road\PLBR\_DECK.dwg  
PLOT SCALE = N/A  
USER NAME = zdesign

