


STATE OF ILLINOIS
DEPARTMENT OF TRANSPORTATION

ROUTE NO.	SECTION	COUNTY	TOTAL SHEETS	SHEET NO.
FAI 80	50-BHBR	LASALLE	143	90
FED. ROAD DIST. NO. 7	ILLINOIS	FED. AID PROJECT		

Contract # 66645

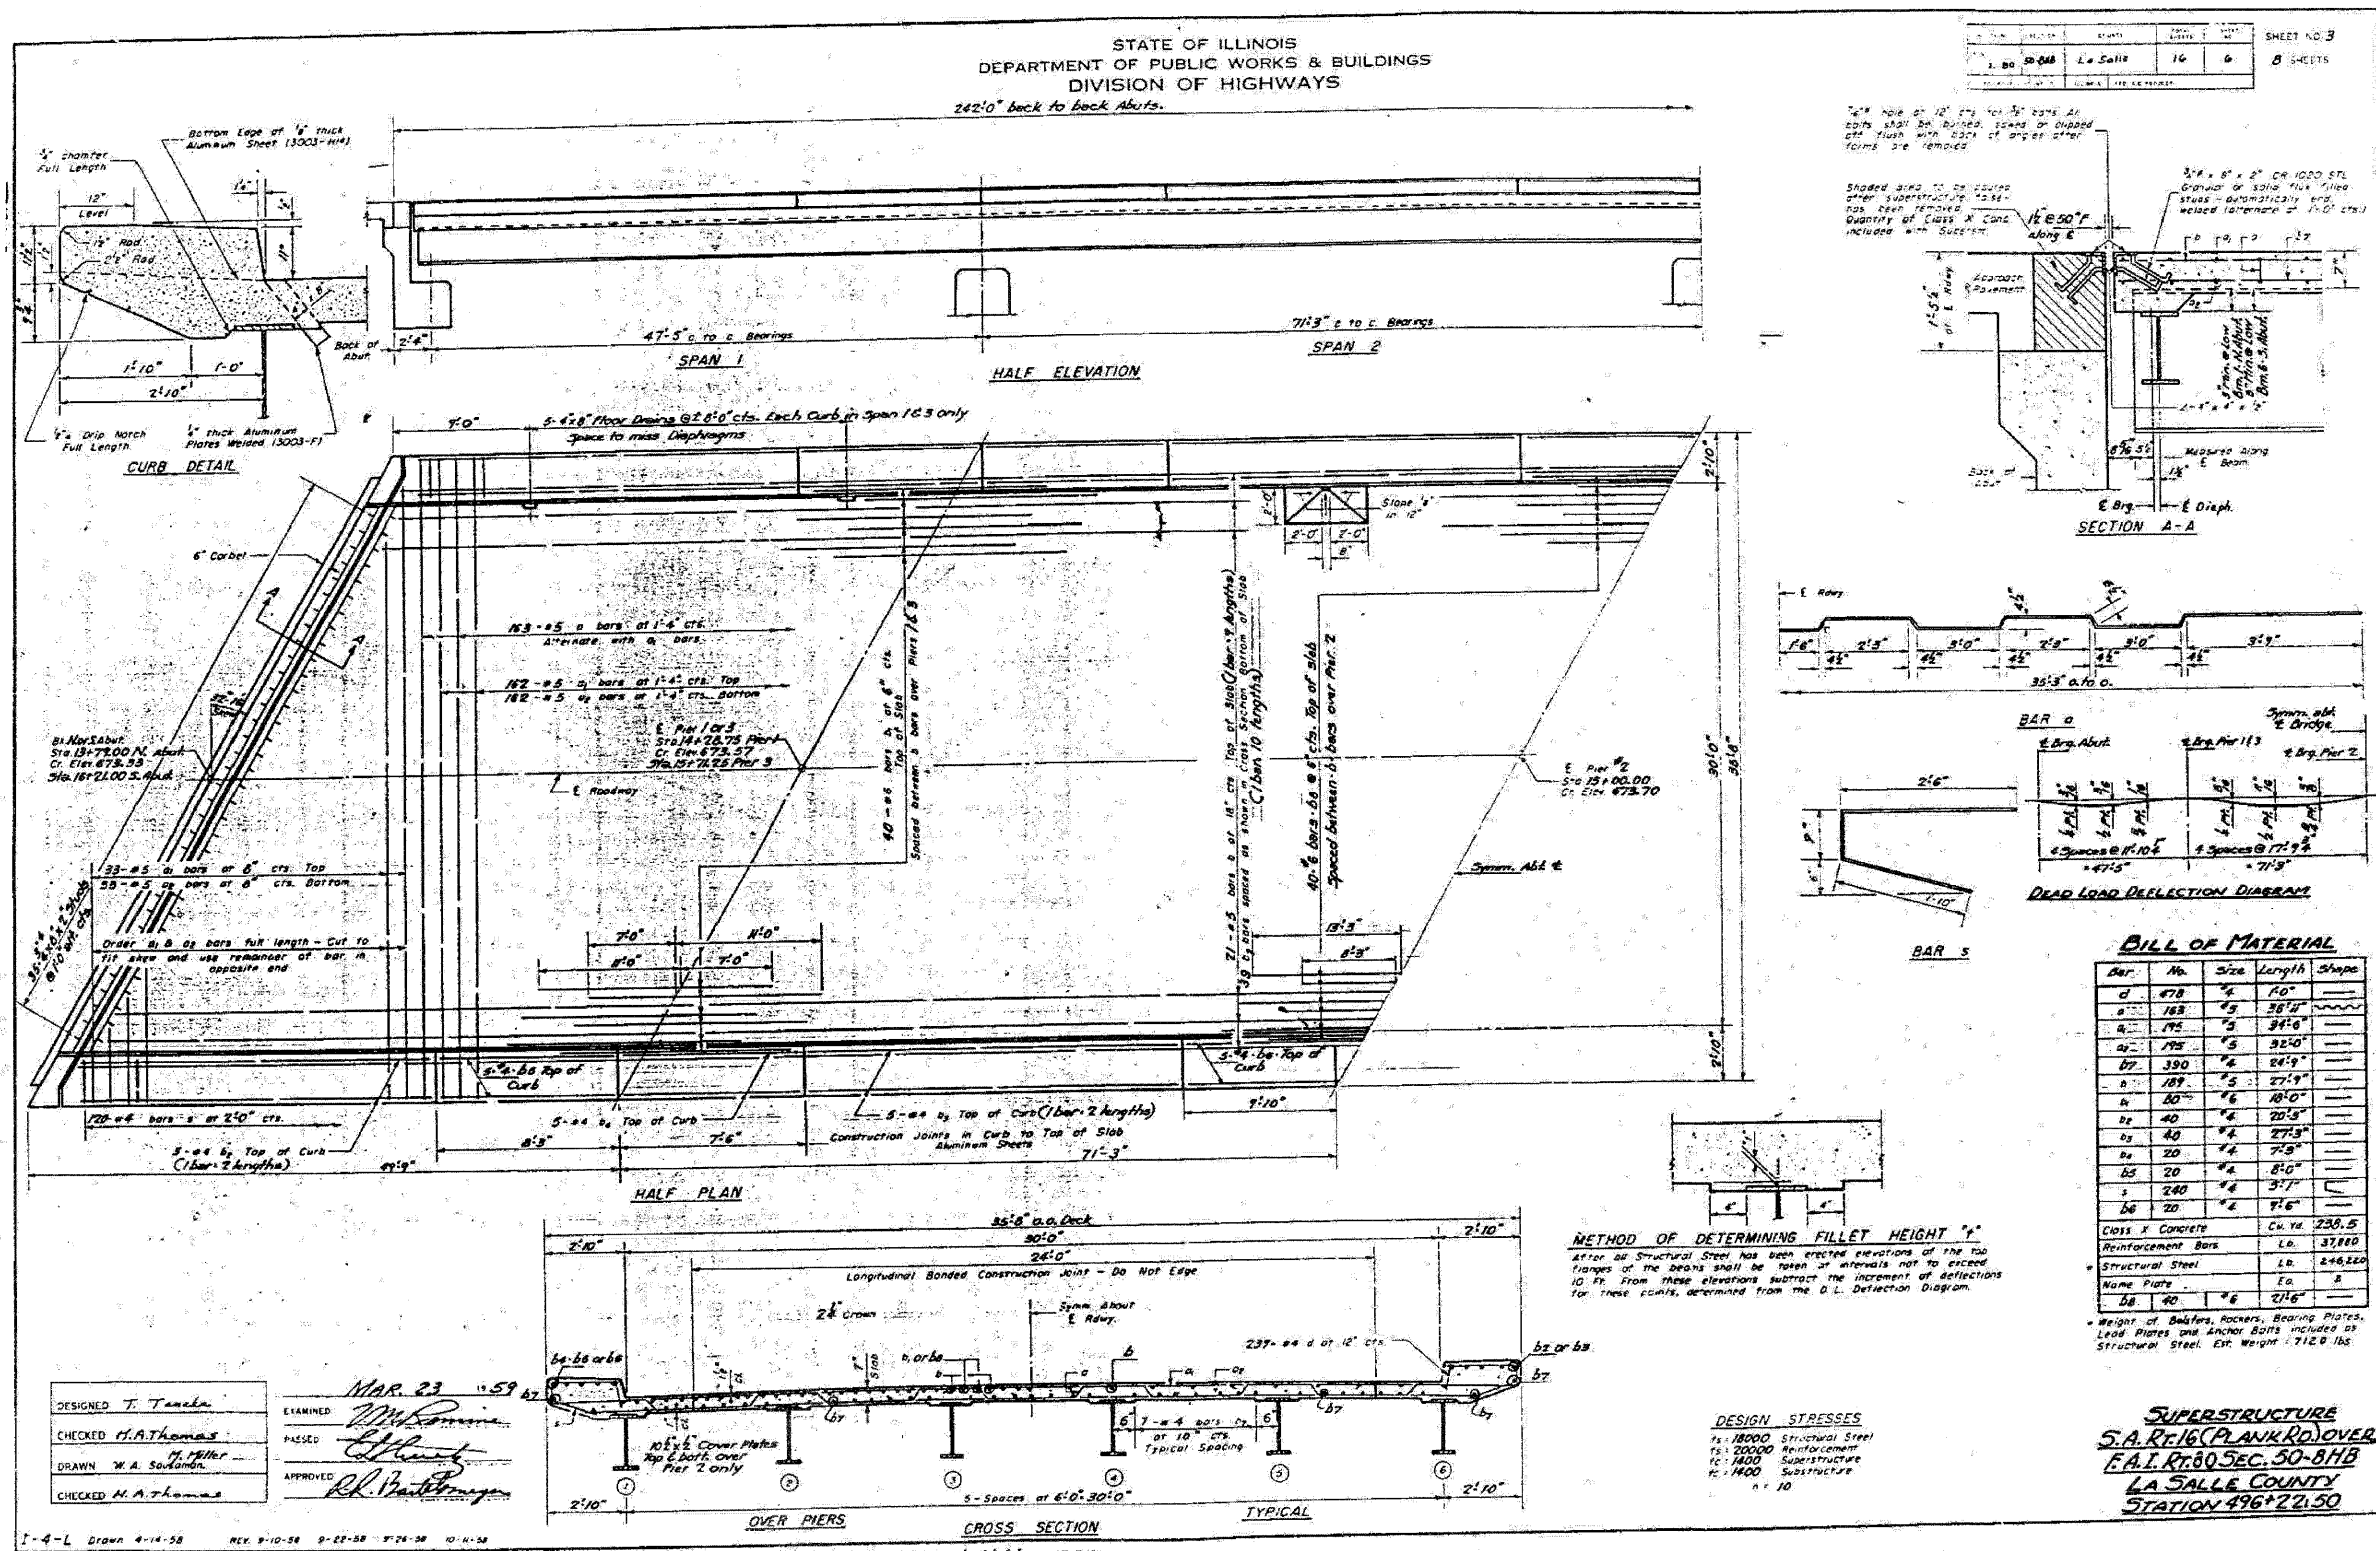

FOR INFORMATION ONLY

EXISTING PLANS - 1959

PLANK ROAD OVER
FAI ROUTE 80 (I-80)
SECTION 50-8HBR
LASALLE COUNTY
STATION 3886+74.90
STRUCTURE NO. 050-0249

PLOT DATE = 2/2/2010
FILE NAME = g:\p\ro\sect\2054889_801\road\PIR\exist\909_90.dwg
PLOT SCALE = N/A
USER NAME = zhangrb