


F.A. RTE.	SECTION	COUNTY	TOTAL SHEETS	SHEET NO.
	50-8 HBR	LASALLE	143	110
STA. 290+00.0000 TO STA. 290+96.2791				
FED. ROAD DIST. NO.	ILLINOIS FED. AID PROJECT			

140 130 120 110 100 90 80 70 60 50 40 30 20 10 0 10 20 30 40 50 60 70 80 90 100 110 120 130

PLANK ROAD

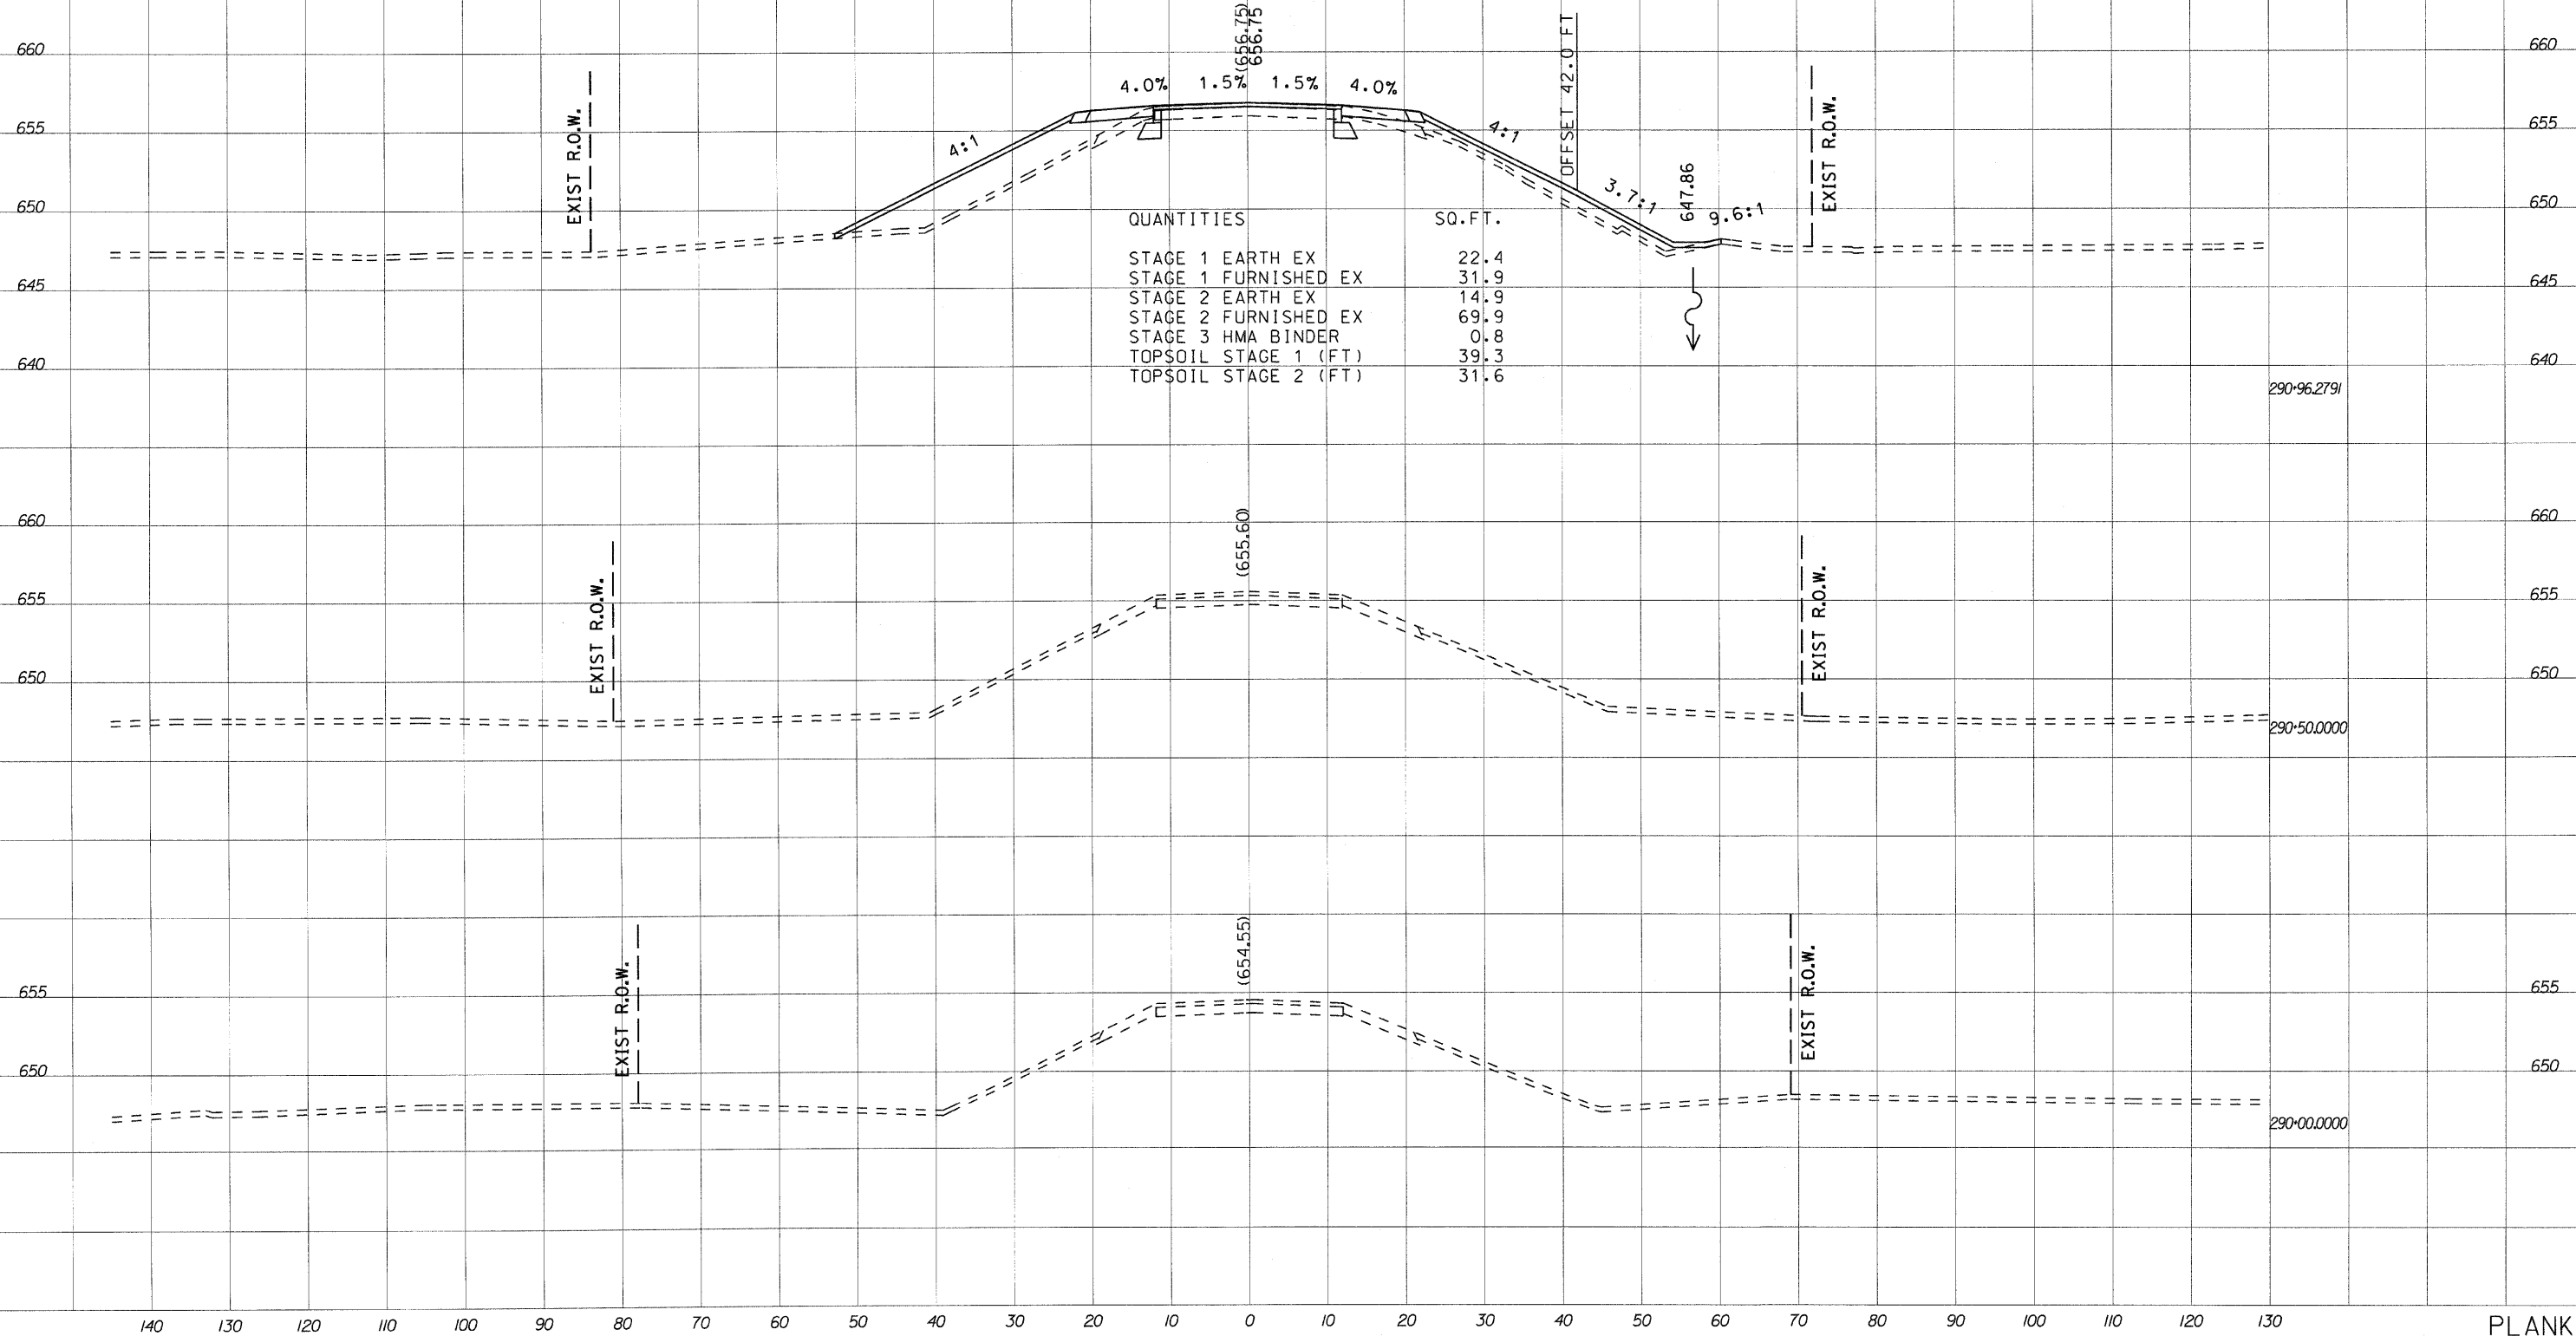

FINAL SURVEY SURVISED SURVEY PLOTTED PLOTTED DATE
 NO. BOOK DATE AREAS CHECKED

ORIGINAL SURVEY SURVISED SURVEY PLOTTED PLOTTED DATE
 NO. BOOK DATE AREAS CHECKED

PLOT DATE = 2/4/2010
 PLOT SCALE = 1" = 40'
 USER NAME = 290m1d

140 130 120 110 100 90 80 70 60 50 40 30 20 10 0 10 20 30 40 50 60 70 80 90 100 110 120 130

PLANK ROAD

SCALE: H/V 10:5