


F.A. RTE.	SECTION	COUNTY	TOTAL SHEETS	SHEET NO.
	50-8 HBR	LASALLE	143	121
STA. 302+50.0000 TO STA. 303+00.0000				
FED. ROAD DIST. NO.	ILLINOIS	FED. AID PROJECT		

CL PLANK ROAD

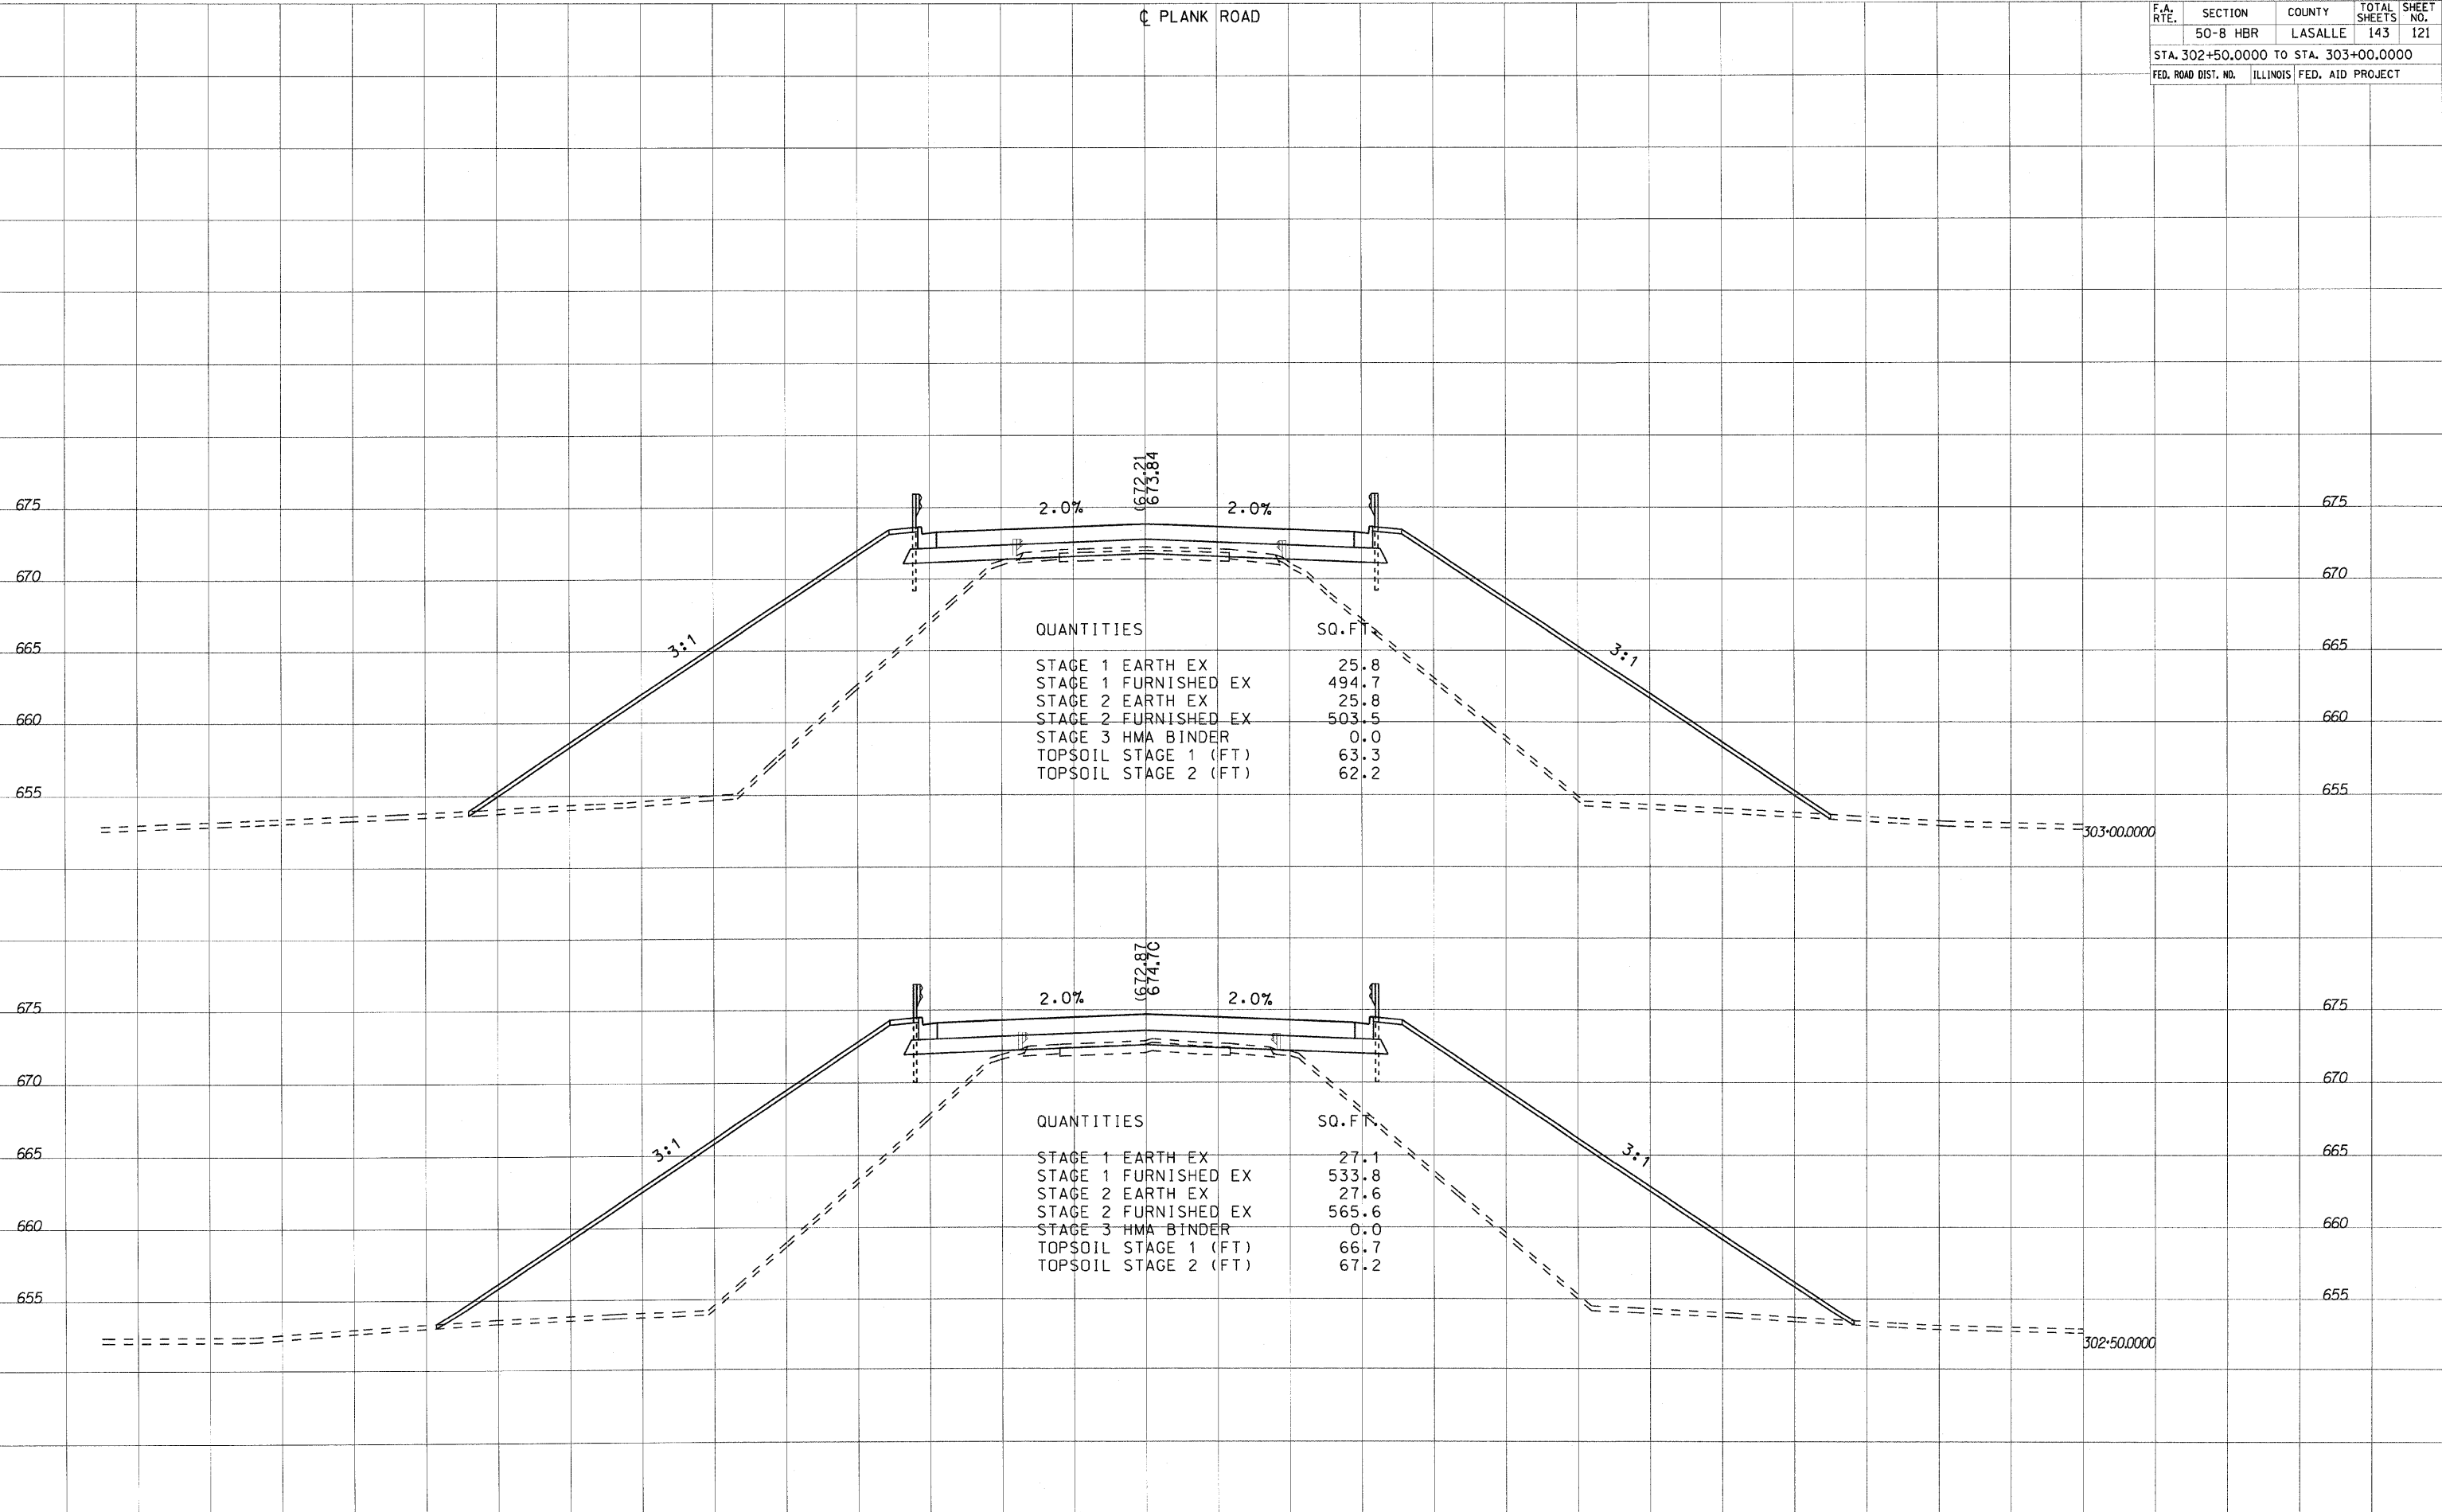

QUANTITIES SQ. FT

STAGE 1 EARTH EX	25.8
STAGE 1 FURNISHED EX	494.7
STAGE 2 EARTH EX	25.8
STAGE 2 FURNISHED EX	503.5
STAGE 3 HMA BINDER	0.0
TOPSOIL STAGE 1 (FT)	63.3
TOPSOIL STAGE 2 (FT)	62.2

QUANTITIES SQ. FT

STAGE 1 EARTH EX	27.1
STAGE 1 FURNISHED EX	533.8
STAGE 2 EARTH EX	27.6
STAGE 2 FURNISHED EX	565.6
STAGE 3 HMA BINDER	0.0
TOPSOIL STAGE 1 (FT)	66.7
TOPSOIL STAGE 2 (FT)	67.2

BY: _____ DATE: _____
 SURVEYED _____
 PLOTTED _____
 NOTE BOOK _____
 AREAS CHECKED _____

BY: _____ DATE: _____
 SURVEYED _____
 PLOTTED _____
 NOTE BOOK _____
 AREAS CHECKED _____

DATE: 2/4/2010
 PLOT SCALE: 1" = 40.0000'
 USER NAME: zprand