


| F.A. RTE.                            | SECTION  | COUNTY           | TOTAL SHEETS | SHEET NO. |
|--------------------------------------|----------|------------------|--------------|-----------|
|                                      | 50-8 HBR | LASALLE          | 143          | 135       |
| STA. 136+50.0000 TO STA. 137+00.0000 |          |                  |              |           |
| FED. ROAD DIST. NO.                  | ILLINOIS | FED. AID PROJECT |              |           |

0 EASTBOUND ENTRANCE RAMP

|               |      |
|---------------|------|
| FINAL SURVEY  | DATE |
| SURVEYED      | BY   |
| PLOTTED       |      |
| TEMPLATE      |      |
| AREAS CHECKED |      |
| NO.           |      |

|                 |      |
|-----------------|------|
| ORIGINAL SURVEY | DATE |
| SURVEYED        | BY   |
| PLOTTED         |      |
| TEMPLATE        |      |
| AREAS CHECKED   |      |
| NO.             |      |

PLOT DATE = 2/1/2010  
 FILE NAME = g:\p\c\j\136+50-137+00\EBR\AMP.RAS  
 PLOT SCALE = 10.0000 / IN.  
 USER NAME = Epland

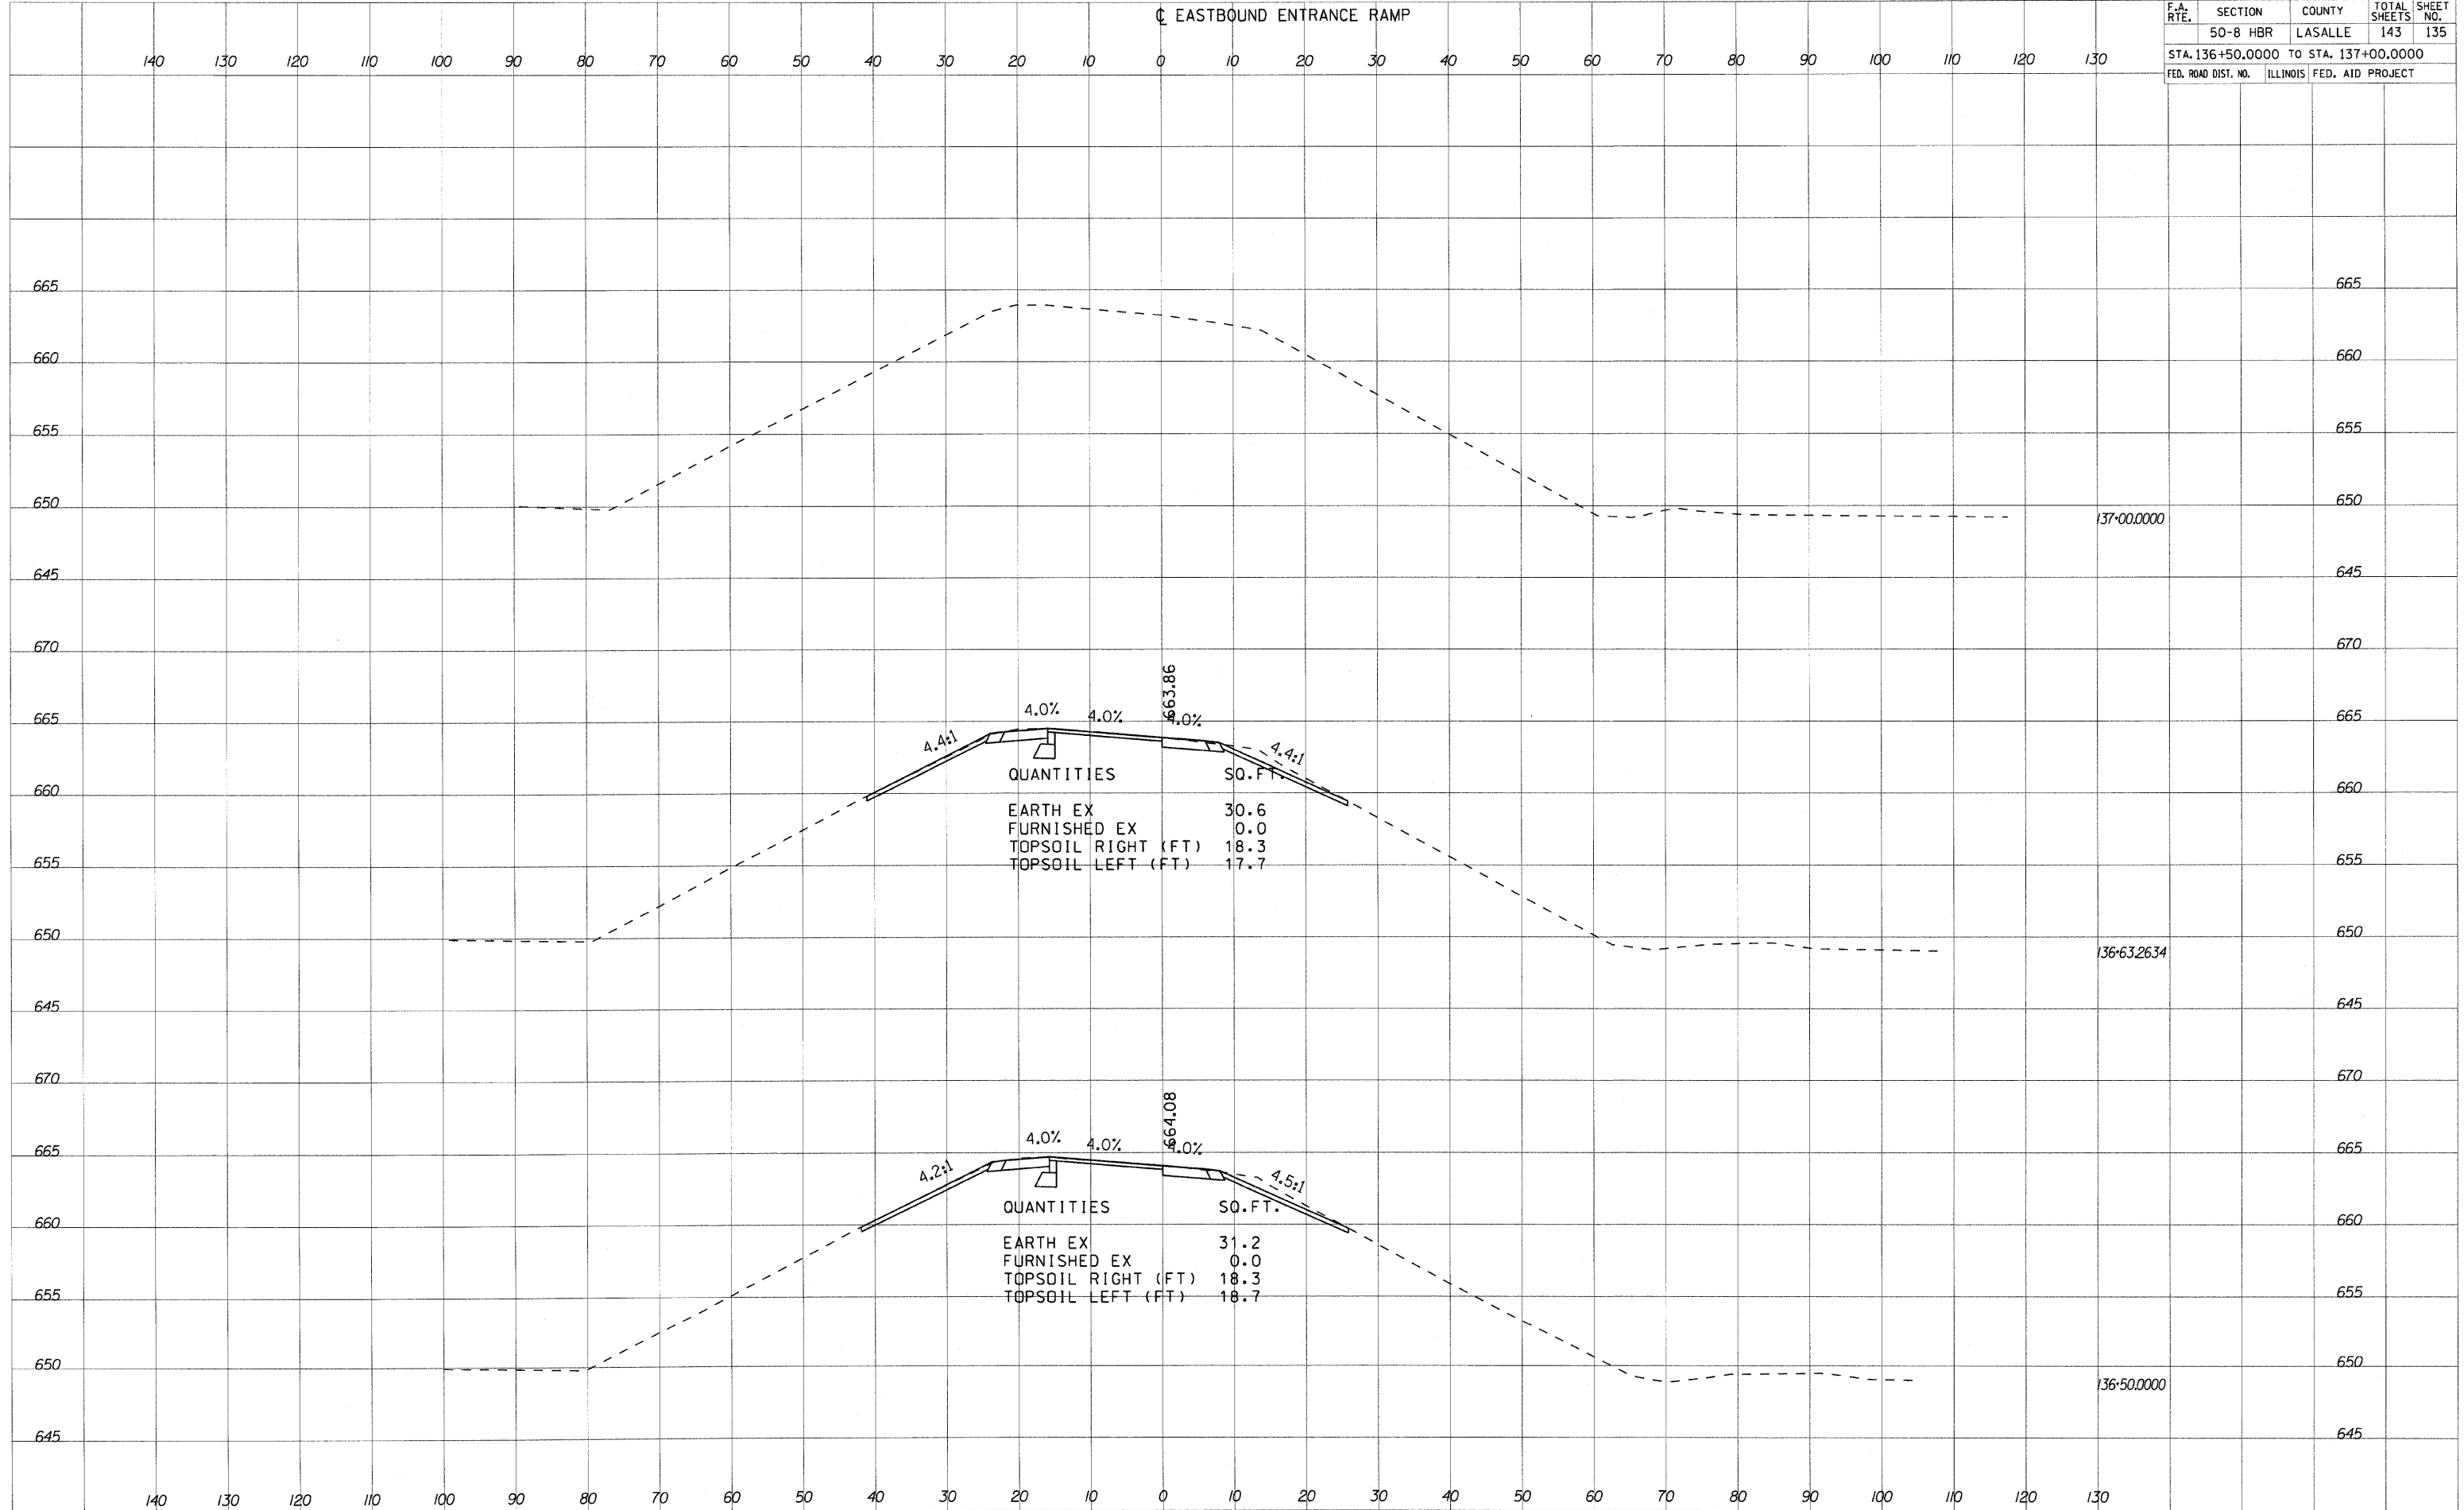

QUANTITIES SQ. FT.

|                    |      |
|--------------------|------|
| EARTH EX           | 30.6 |
| FURNISHED EX       | 0.0  |
| TOPSOIL RIGHT (FT) | 18.3 |
| TOPSOIL LEFT (FT)  | 17.7 |

QUANTITIES SQ. FT.

|                    |      |
|--------------------|------|
| EARTH EX           | 31.2 |
| FURNISHED EX       | 0.0  |
| TOPSOIL RIGHT (FT) | 18.3 |
| TOPSOIL LEFT (FT)  | 18.7 |