


F.A. RTE.	SECTION	COUNTY	TOTAL SHEETS	SHEET NO.
	50-8 HBR	LASALLE	143	136
STA. 180+50.0000 TO STA. 181+00.0000				
FED. ROAD DIST. NO.	ILLINOIS	FED. AID PROJECT		

WESTBOUND ENTRANCE RAMP

140 130 120 110 100 90 80 70 60 50 40 30 20 10 0 10 20 30 40 50 60 70 80 90 100 110 120 130

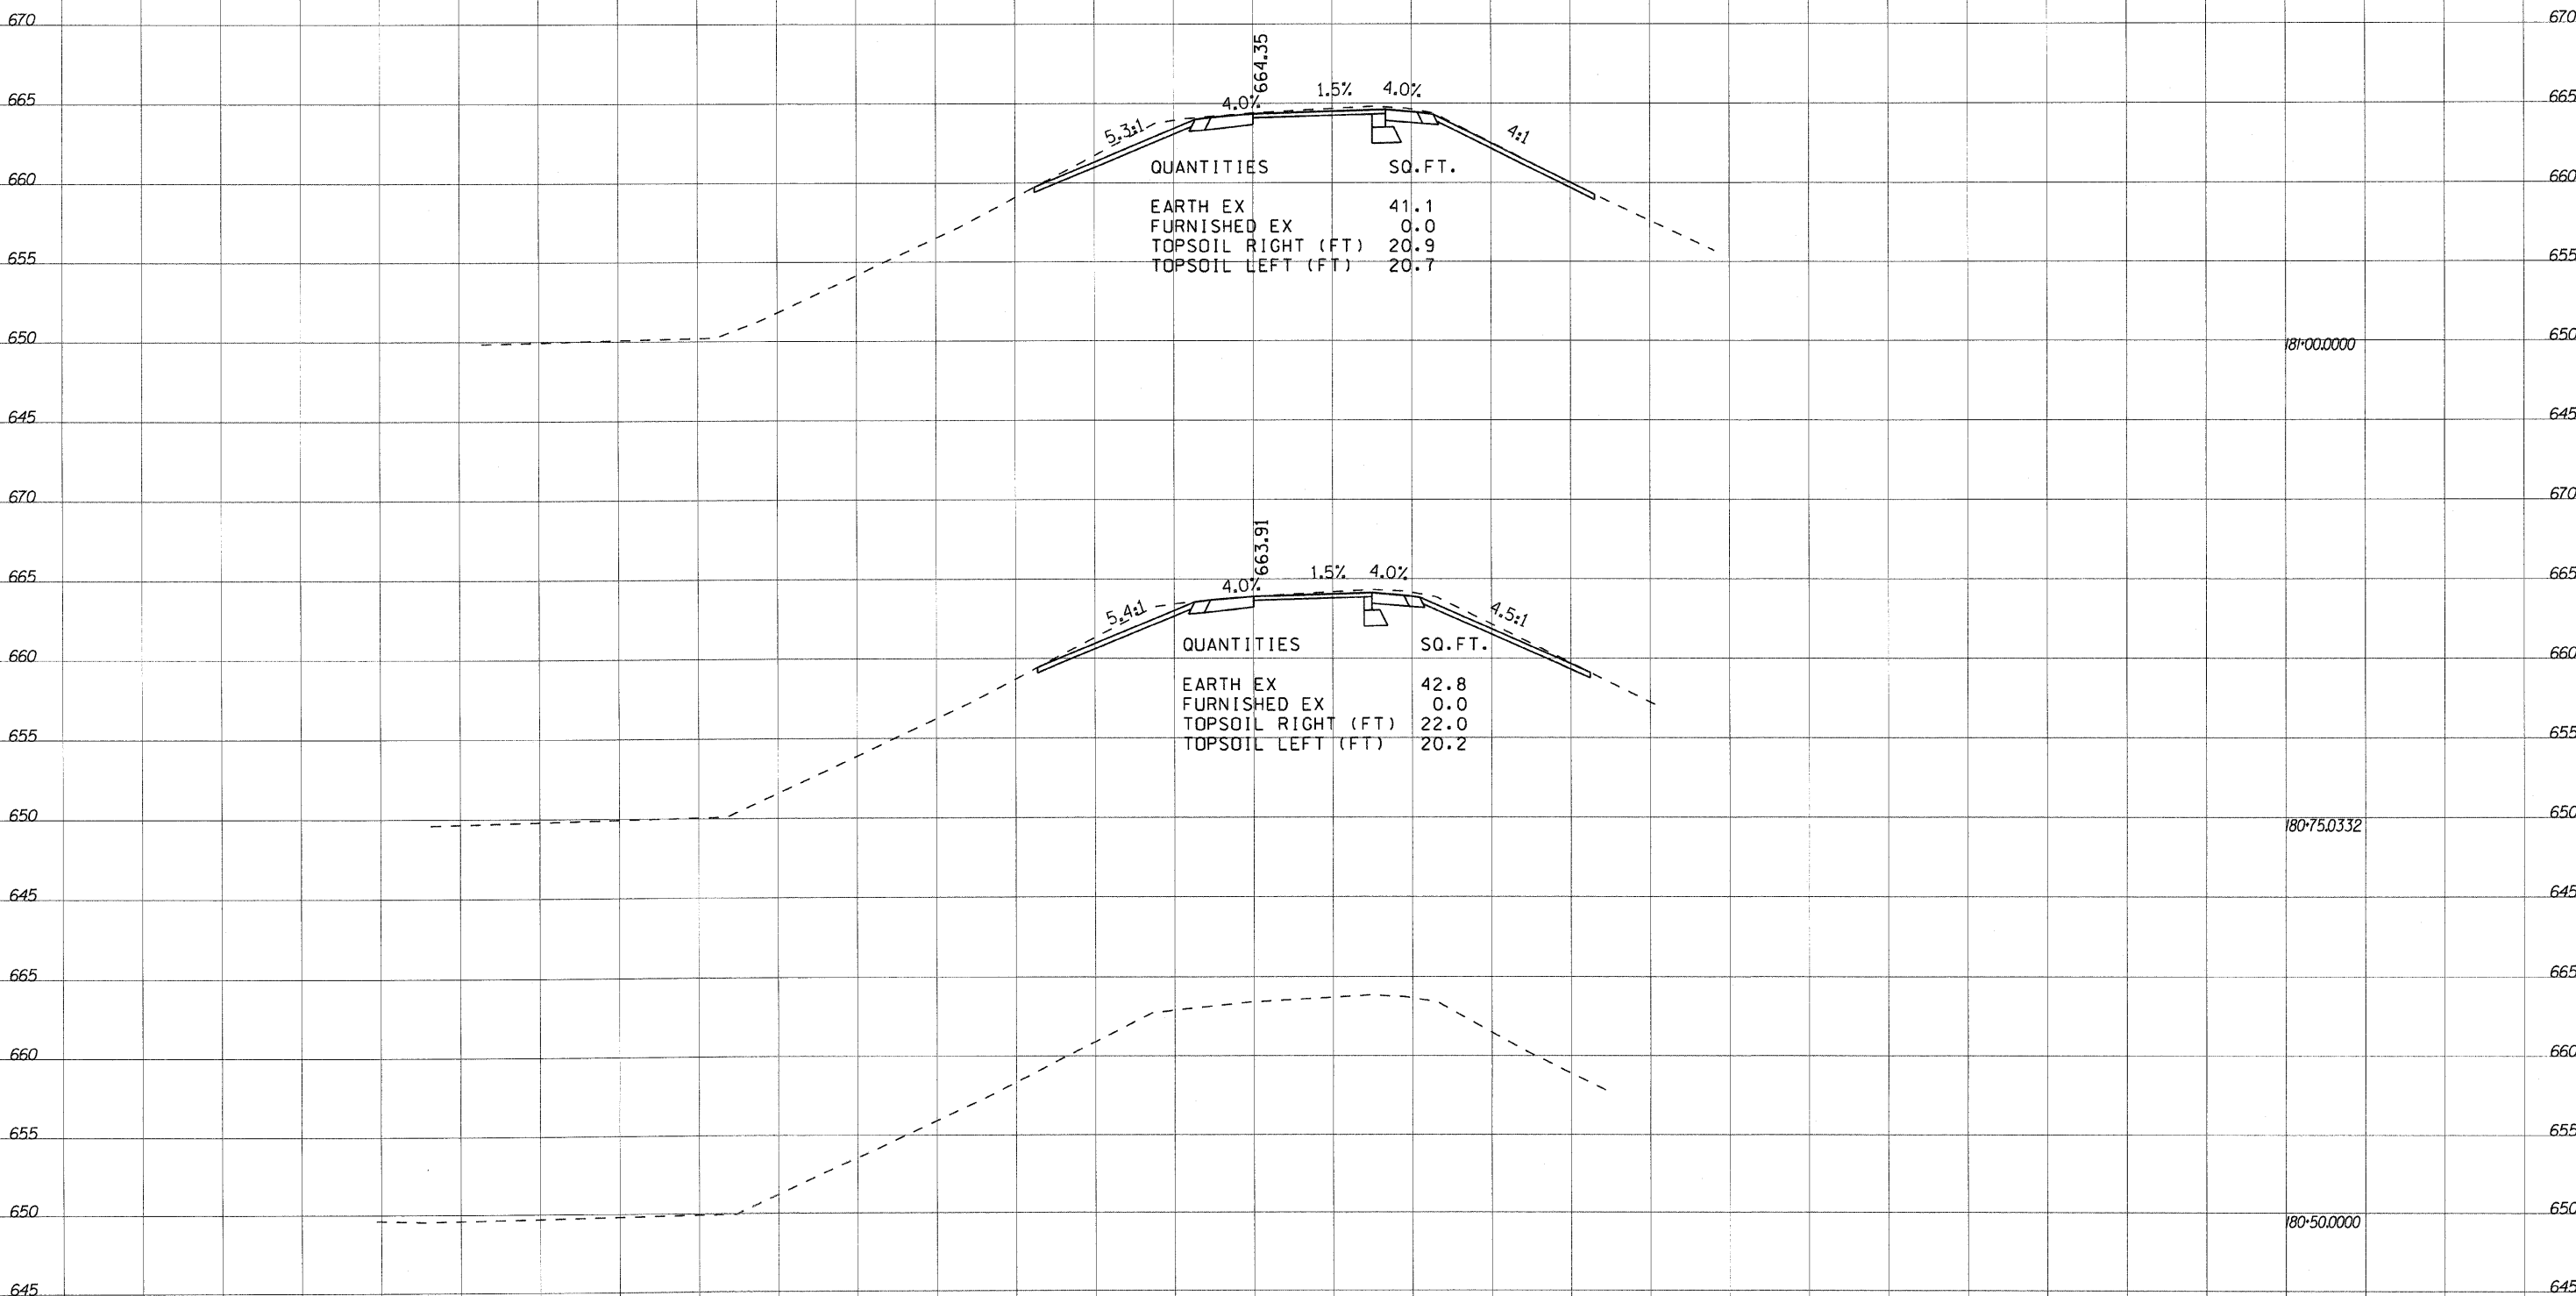

181+00.0000
180+75.0332
180+50.0000

FINAL	SURVEY	DATE
SURVEY	PLOTTED	
NOTE BOOK	TEMPLATE	
AREAS	CHECKED	
NO.		

ORIGINAL	SURVEY	DATE
SURVEY	PLOTTED	
NOTE BOOK	TEMPLATE	
AREAS	CHECKED	
NO.		

PLOT DATE = 2/4/2010
FILE NAME = g:\p\c\m\12054881_001\roads\WB\ENTRANCE RAMP.PBB
PLOT SCALE = 10.0000 / IN.
USER NAME = zplund