


| F.A. RTE.                            | SECTION  | COUNTY   | TOTAL SHEETS | SHEET NO. |
|--------------------------------------|----------|----------|--------------|-----------|
|                                      | 50-8 HBR | LASALLE  | 143          | 138       |
| STA. 165+04.0483 TO STA. 166+00.0000 |          |          |              |           |
| FED. ROAD DIST. NO.                  | ILLINOIS | FED. AID | PROJECT      |           |

WESTBOUND EXIT RAMP

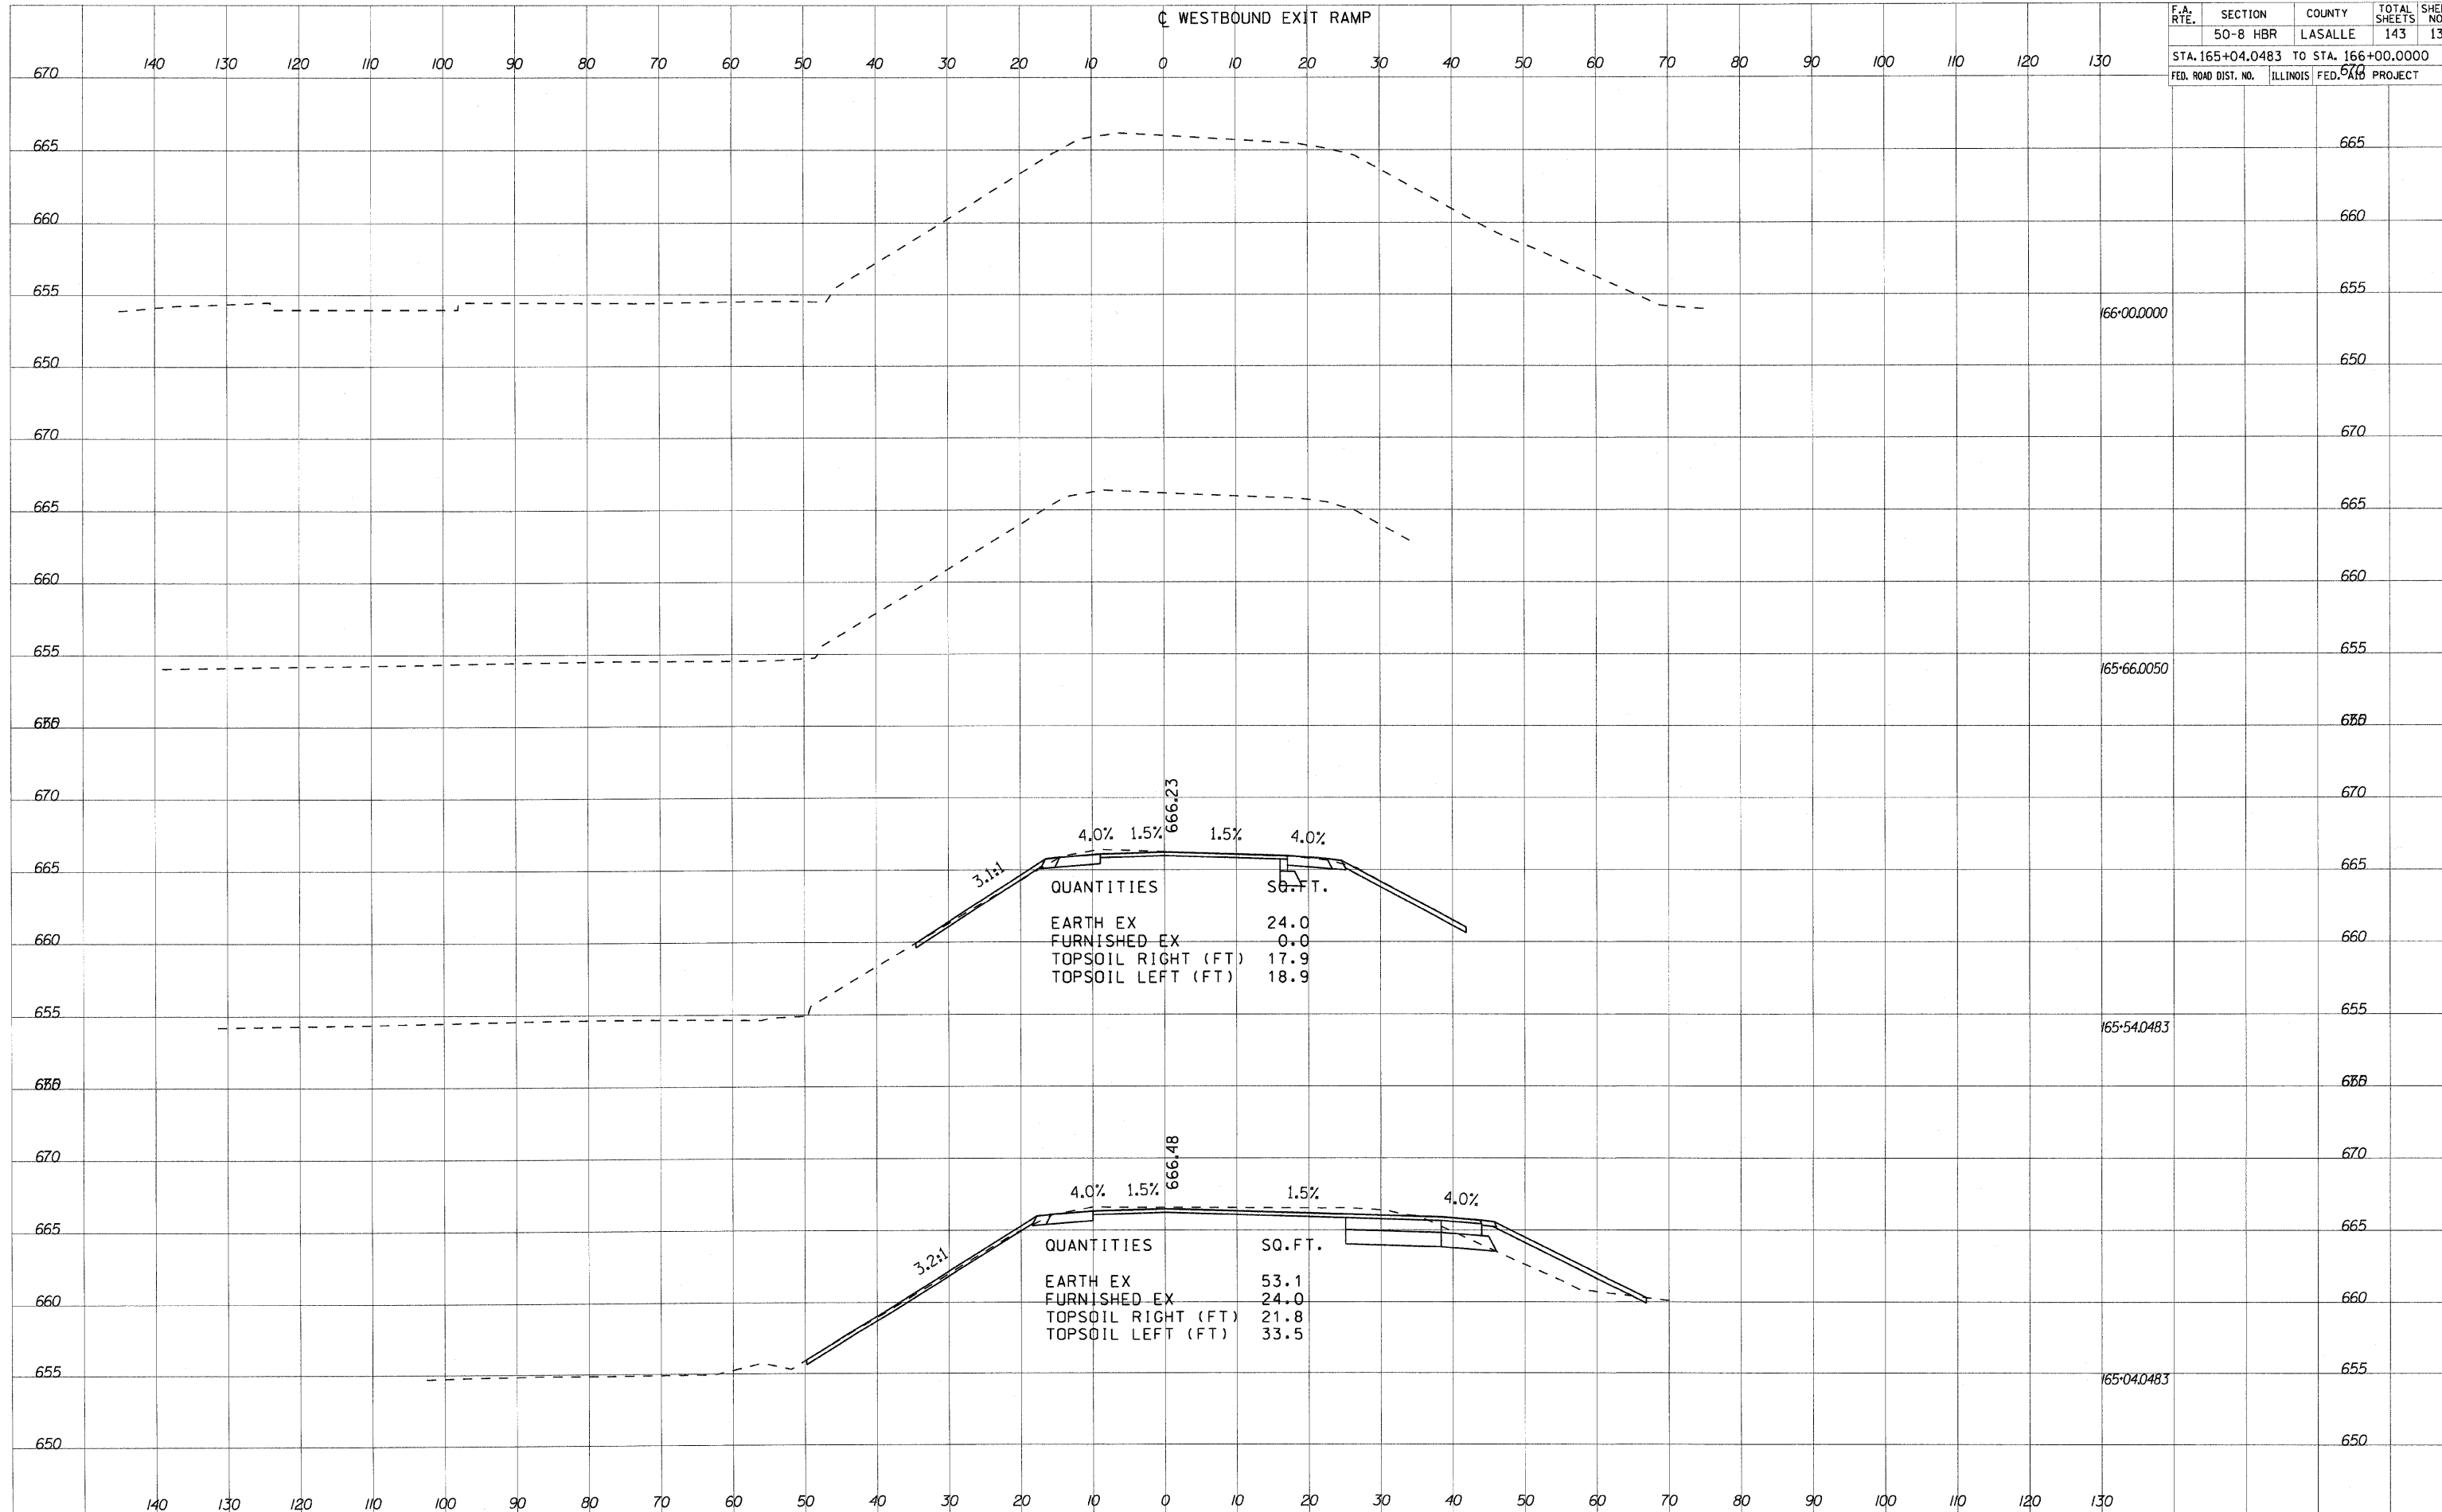

|              |          |      |
|--------------|----------|------|
| FINAL SURVEY | SUPERSED | DATE |
| NOTE BOOK    | PLOTTED  |      |
| NO.          | TEMPLATE |      |
|              | AREAS    |      |
|              | CHECKED  |      |

|                 |          |      |
|-----------------|----------|------|
| ORIGINAL SURVEY | SUPERSED | DATE |
| NOTE BOOK       | PLOTTED  |      |
| NO.             | TEMPLATE |      |
|                 | AREAS    |      |
|                 | CHECKED  |      |

PLOT DATE = 2/1/2018  
 FILE NAME = g:\projects\2054089\_001\cadd\wbramp\wbramp.dwg  
 PLOT SCALE = 1/8" = 10'-0"