

F.A. RTE.	SECTION	COUNTY	TOTAL SHEETS	SHEET NO.
	50-8 HBR	LASALLE	143	140
STA. 250+76.7325 TO STA. 251+00.0000				
FED. ROAD DIST. NO.	ILLINOIS	FED. AID PROJECT		


FRONTAGE ROAD

140 130 120 110 100 90 80 70 60 50 40 30 20 10 0 10 20 30 40 50 60 70 80 90 100 110 120 130

DATE	
BY	
SURVEYED	
PLOTTED	
NOTE BOOK	
AREAS	
CHECKED	
NO.	

DATE	
BY	
SURVEYED	
PLOTTED	
NOTE BOOK	
AREAS	
CHECKED	
NO.	

PLOT DATE = 2/4/2010  
 FILE NAME = g:\projects\20040891\_001\cadd\frontage.rws  
 PLOT SCALE = 1/8" = 100.0000' / IN.  
 USER NAME = zprinn

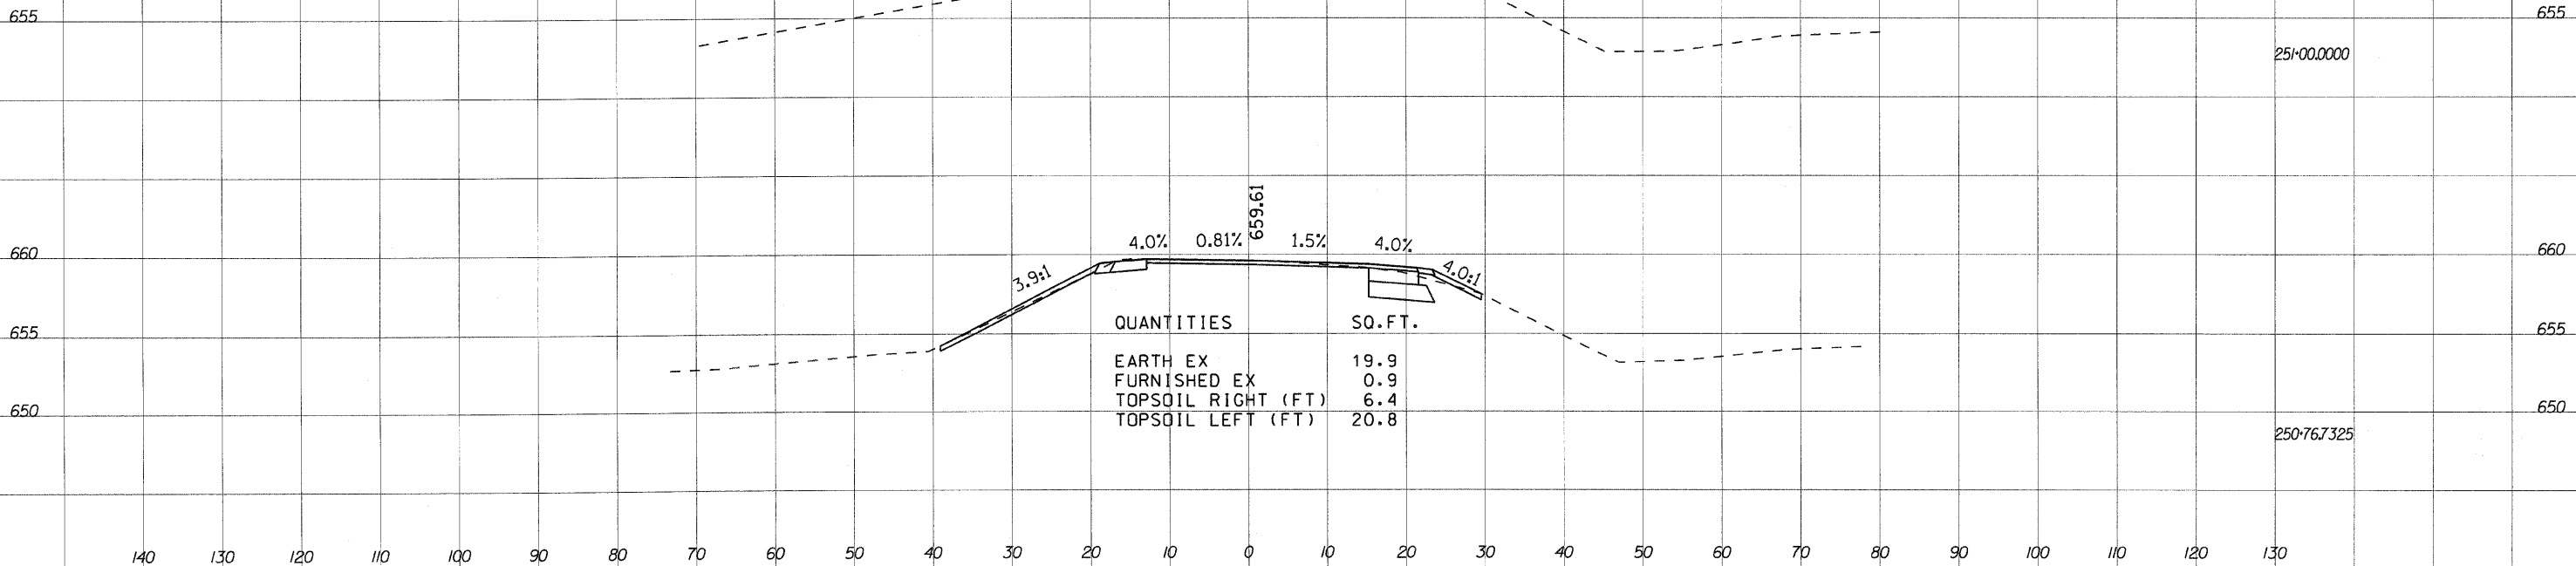

25+00.0000

250-767325

FRONTAGE ROAD

SCALE: H&V 10:5