

| F.A. RTE. | SECTION | COUNTY | TOTAL SHEETS | SHEET NO. |
|---|----------|---------|--------------|-----------|
| | 50-8 HBR | LASALLE | 143 | 143 |
| STA. 3888+00.0000 TO STA. 3889+00.0000 | | | | |
| FED. ROAD DIST. NO. ILLINOIS FED. AID PROJECT | | | | |


C I-80

140 130 120 110 100 90 80 70 60 50 40 30 20 10 0 10 20 30 40 50 60 70 80 90 100 110 120 130

| | |
|---------------|--|
| DATE | |
| BY | |
| FINAL SURVEY | |
| SURVEY | |
| NOTE BOOK | |
| AREAS | |
| AREAS CHECKED | |

| | |
|-----------------|--|
| DATE | |
| BY | |
| ORIGINAL SURVEY | |
| SURVEY | |
| NOTE BOOK | |
| AREAS | |
| AREAS CHECKED | |

PLOT DATE: 2/4/2010
 FILE NAME: g:\projects\12054081_081\cadd\1-80\p143.dwg
 PLOT SCALE: 1/8" = 10'-0"
 USER NAME: zbramig

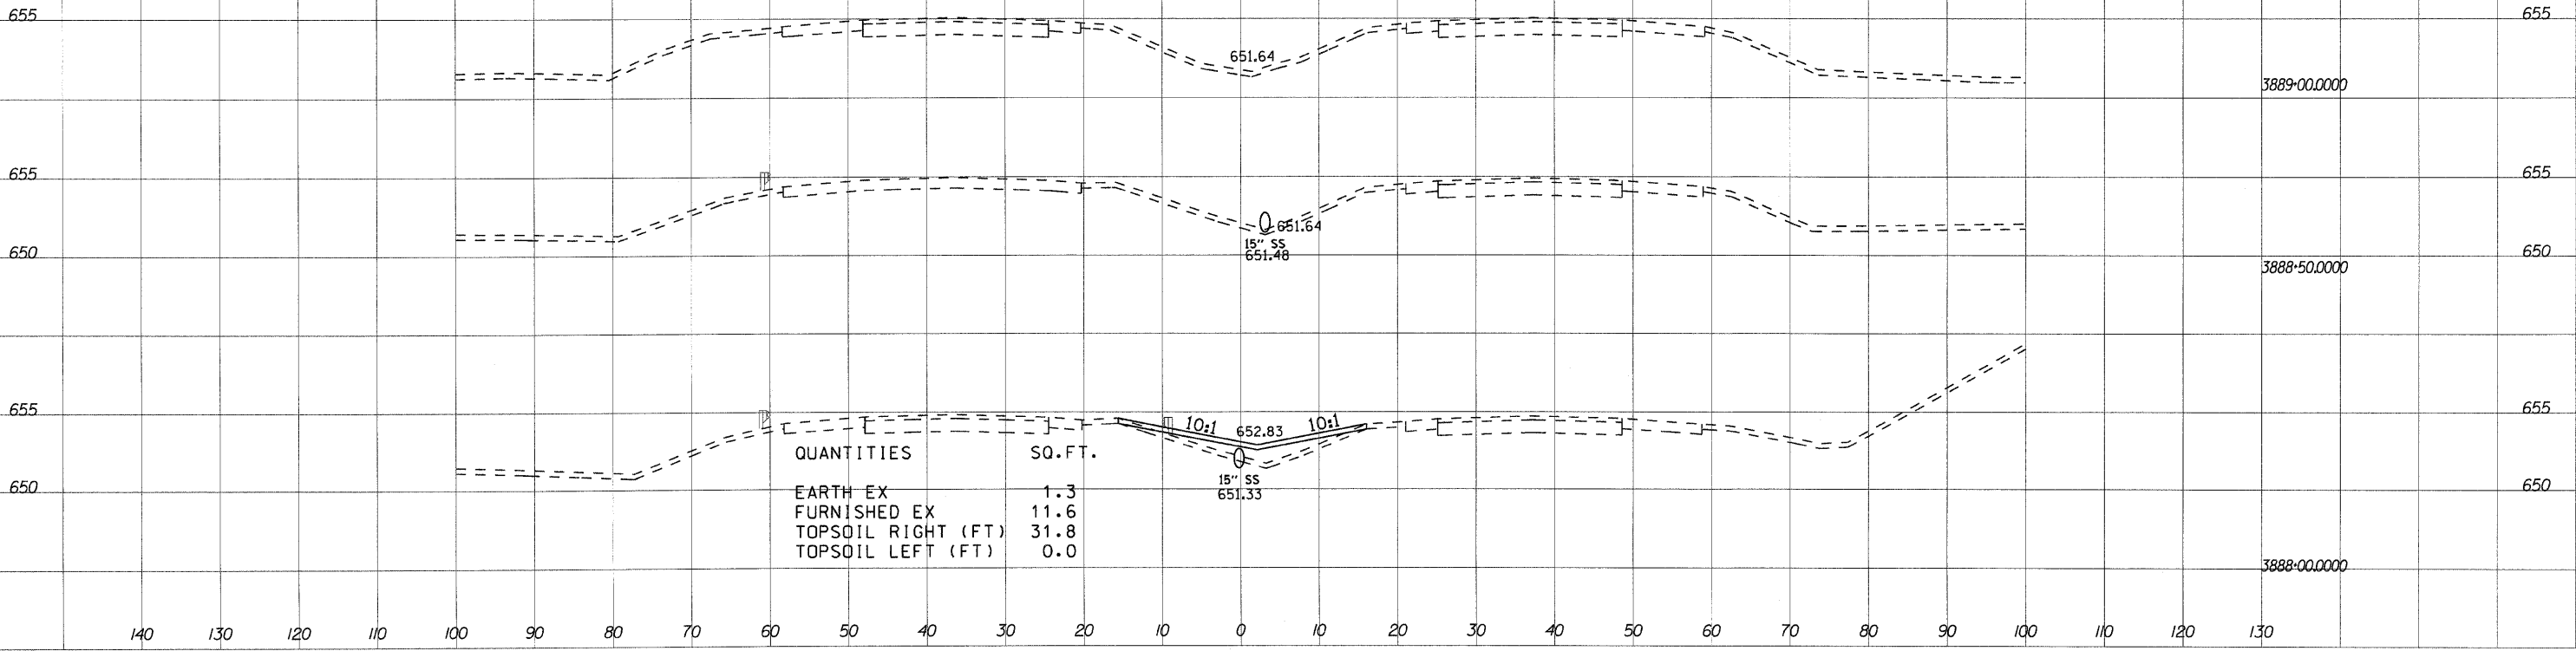

| QUANTITIES | SQ. FT. |
|--------------------|---------|
| EARTH EX | 1.3 |
| FURNISHED EX | 11.6 |
| TOPSOIL RIGHT (FT) | 31.8 |
| TOPSOIL LEFT (FT) | 0.0 |