


BM 959 LT.
CHISELED "□" NE CORNER HDWL
OF BOX CULV., 74' LT. STA. 958+87
ELEV. = 697.436

BM 969 LT.
CHISELED "□" NE CORNER HDWL
OF BOX CULV., 74' LT. STA. 968+89
ELEV. = 694.726

MATCH LINE STA. 955+00

MATCH LINE STA. 970+00

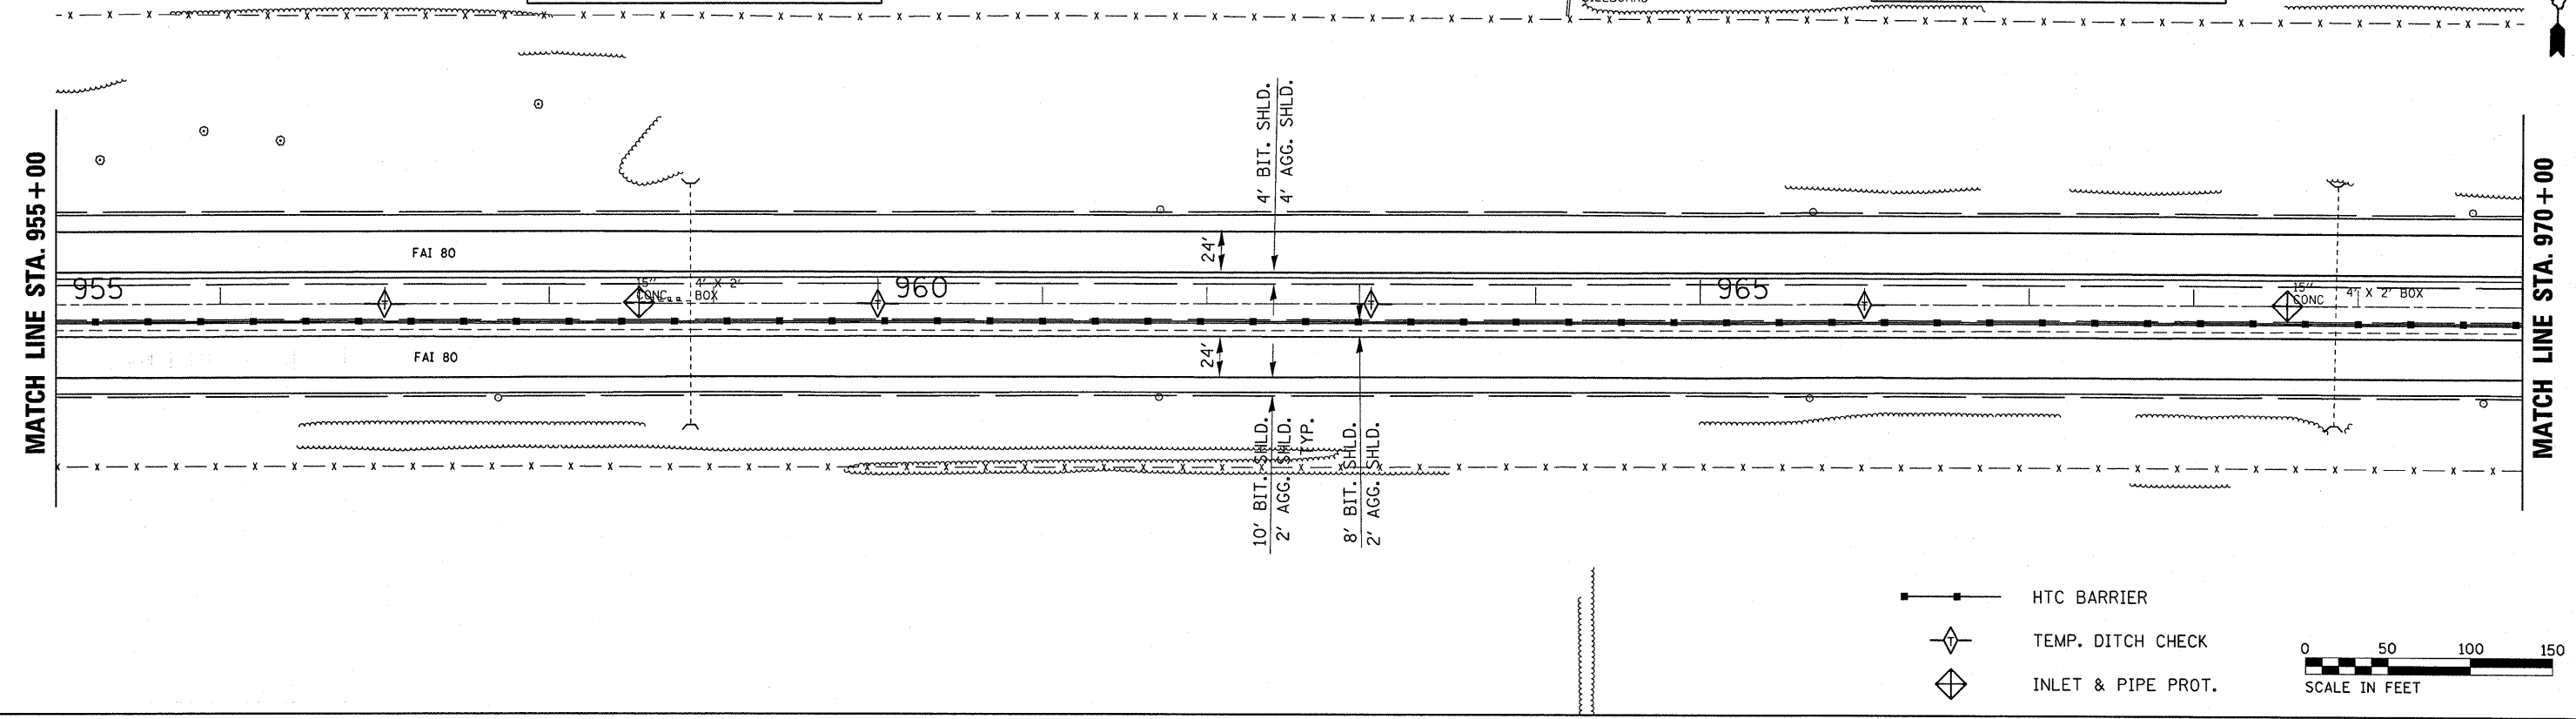


BM 974 LT.
CHISELED "□" IN CENTER HDWL
OF BOX CULV., 73' LT. STA. 973+85
ELEV. = 695.021

BM 983 LT.
CHISELED "X" IN GUARDRAIL BASE BOLT
ON NE CORNER BOX, 56' LT. STA. 982+93
ELEV. = 694.421

MATCH LINE STA. 970+00

MATCH LINE STA. 985+00

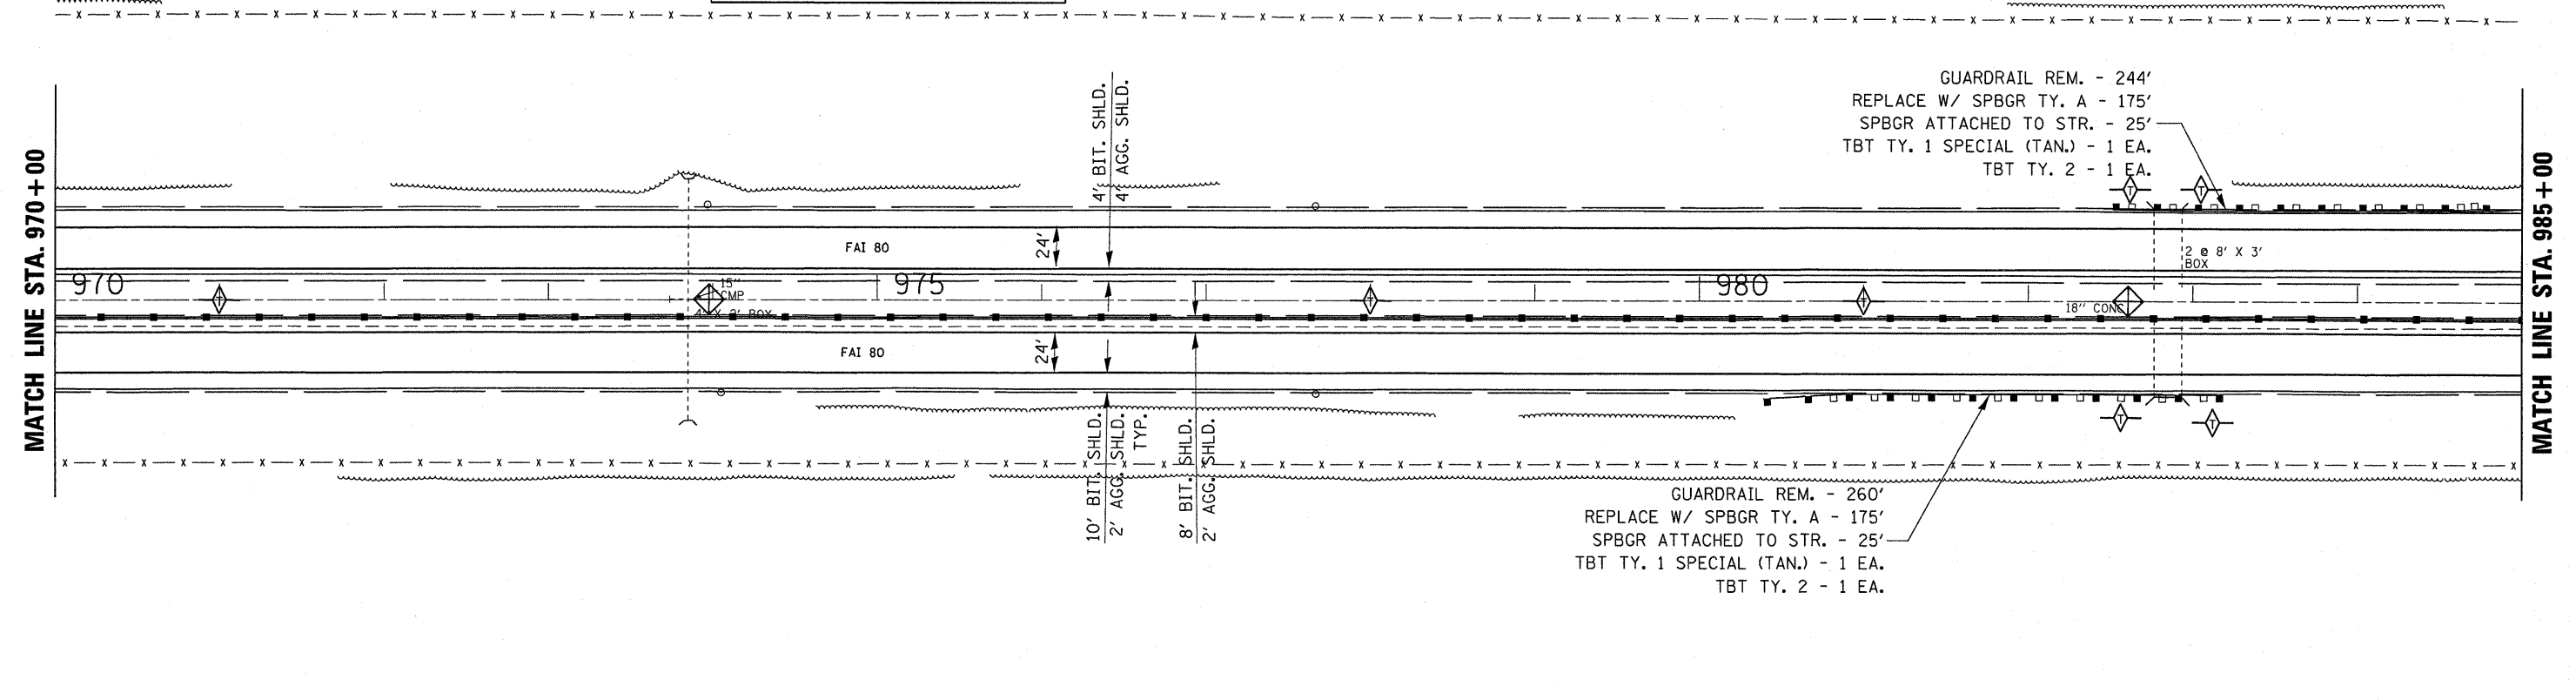

FILE NAME =	USER NAME = corcoranlm	DESIGNED -	REVISED -	STATE OF ILLINOIS DEPARTMENT OF TRANSPORTATION	PLAN SHEET	F.A.I. RTE.	SECTION	COUNTY	TOTAL SHEETS	SHEET NO.
ci:\pwork\p\WIDOT\CORCORANLM\0180581\	366A08-sht-details.DGN	DRAWN -	REVISED -			80	(50-5,6 & 32-1,2)RS-3	.	76	23
PLOT SCALE = 50.0000' / IN.	CHECKED -	REVISED -	REVISED -			• LASALLE & GRUNDY		CONTRACT NO. 66A08		
PLOT DATE = Mar 12, 2010 - 10:32:38 AM	DATE -	REVISED -	REVISED -			ILLINOIS FED. AID PROJECT				