


—●— HTC BARRIER
 ◇ TEMP. DITCH CHECK
 ◇ INLET & PIPE PROT.

0 50 100 150
 SCALE IN FEET

BM 1002 LT.
 CHISELED "□" NE CORNER HDWL
 OF BOX CULV., 61' LT. STA. 1002+24
 ELEV. = 692.392

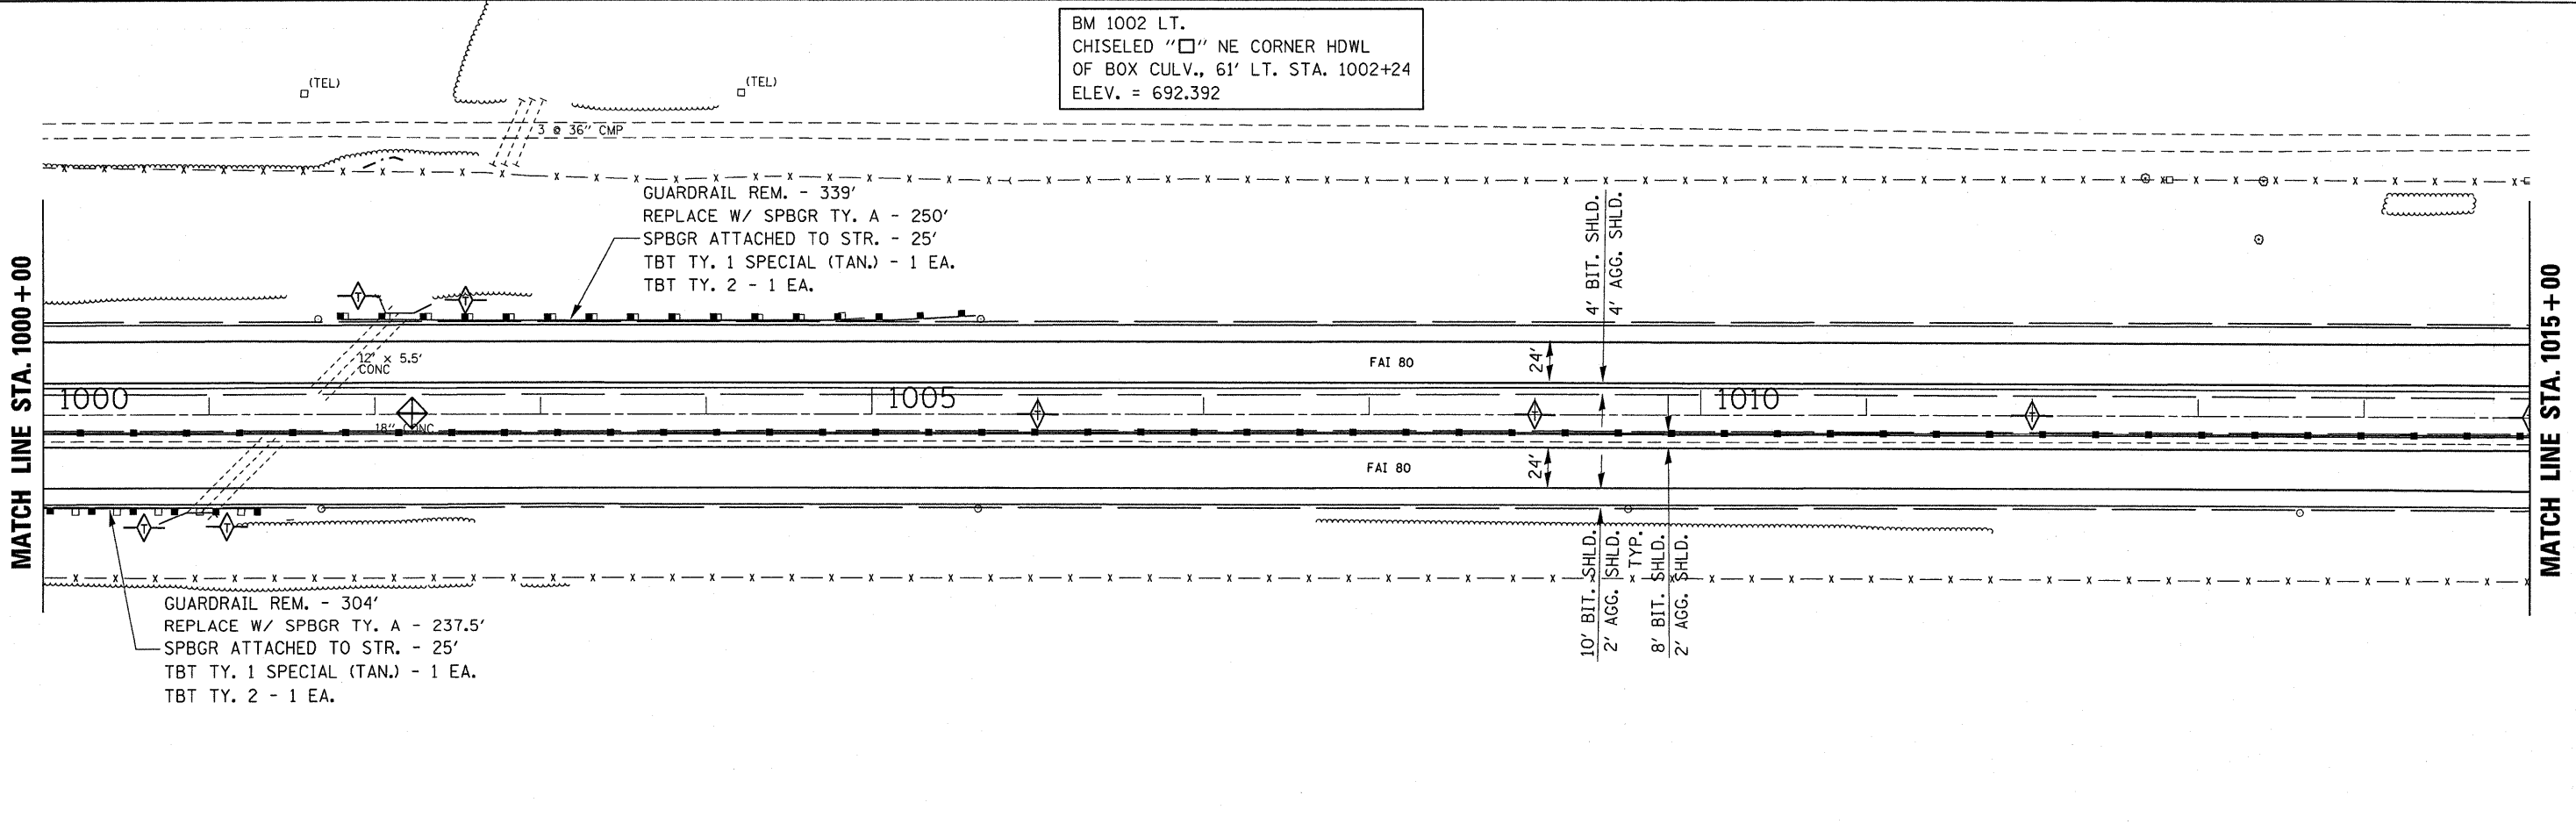

FILE NAME =	USER NAME = corcoranlm	DESIGNED -	REVISED -	STATE OF ILLINOIS DEPARTMENT OF TRANSPORTATION	PLAN SHEET		F.A.I. RTE. 80	SECTION (50-5,6 & 32-1,2)RS-3	COUNTY *	TOTAL SHEETS 76	SHEET NO. 24
ci:\pwwork\pwwidot\CORCORANLM\d0180581\366A08-sht-details.DGN		DRAWN -	REVISED -		SCALE: SHEET NO. OF SHEETS STA. 985+00 TO STA. 1015+00		* LASALLE & GRUNDY		CONTRACT NO. 66A08		
		CHECKED -	REVISED -				ILLINOIS FED. AID PROJECT				
		DATE -	REVISED -								