


BM 1142 LT.  
CHISELED "□" NW CORNER HDWL  
OF BOX CULV., 74' LT. STA. 1142+78  
ELEV. = 639.866

IMPACT ATTENUATOR REPLACEMENT  
(NON-REDIRECTIVE) TEST LEVEL 3 - 2 EA.  
STA. 1149+15 0' LT.  
FLUSH INLET BOX FOR MED.  
STD. 542546  
RIM ELEV. = 640.20  
S & N INV. = 637.40

MATCH LINE STA. 1135 + 00

MATCH LINE STA. 1150 + 00

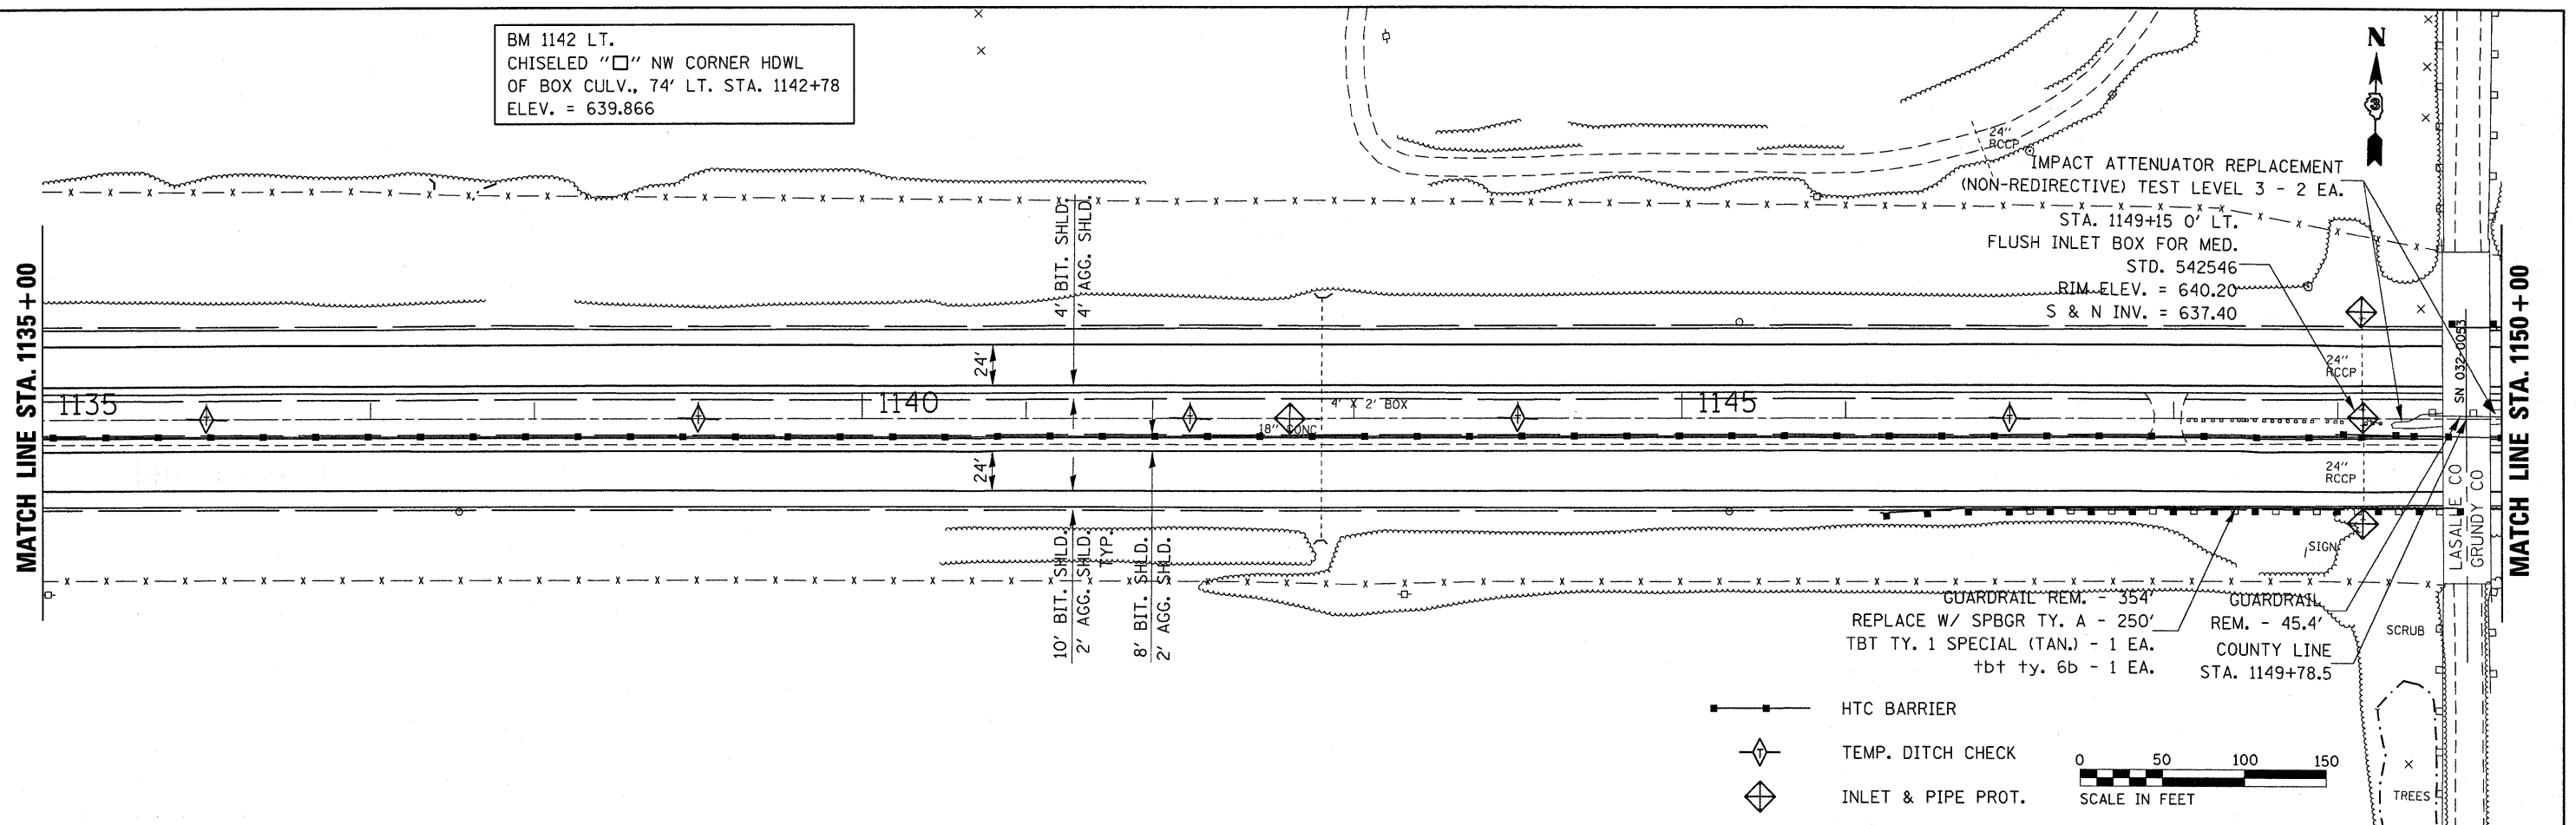


- HTC BARRIER
  - ◇ TEMP. DITCH CHECK
  - ◇ INLET & PIPE PROT.
- SCALE IN FEET  
0 50 100 150

BM 1151 LT.  
CHISELED "□" NE CORNER HDWL  
OF BOX CULV., 58' LT. STA. 1151+12  
ELEV. = 639.314

GUARDRAIL REM. - 416'  
REPLACE W/ SPBGR TY. A - 300'  
SPBGR ATTACHED TO STR. - 12.5'  
TBT TY. 1 SPECIAL (TAN.) - 1 EA.  
TBT TY. 6B - 1 EA.

MATCH LINE STA. 1150 + 00

MATCH LINE STA. 733 + 00

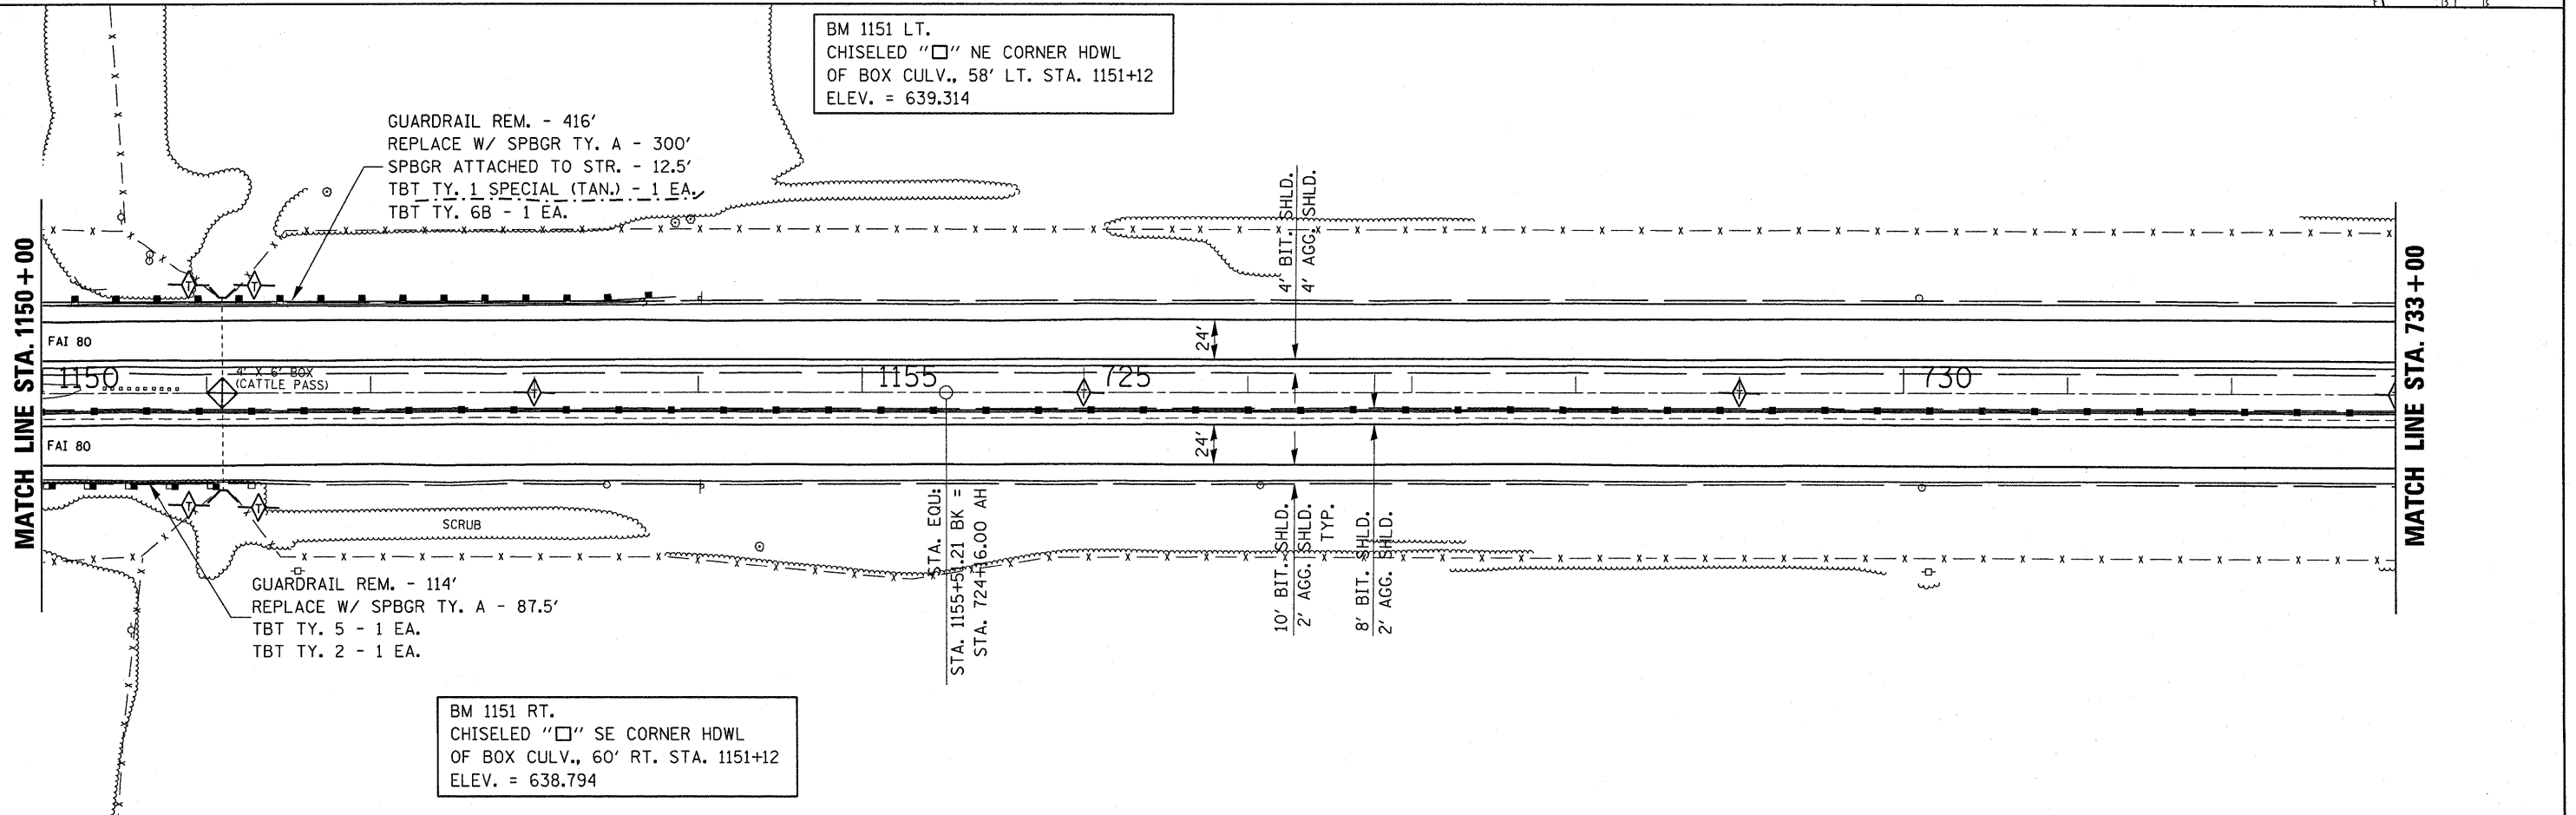

BM 1151 RT.  
CHISELED "□" SE CORNER HDWL  
OF BOX CULV., 60' RT. STA. 1151+12  
ELEV. = 638.794

FILE NAME =	USER NAME = corcoranlm	DESIGNED -	REVISED -	<b>STATE OF ILLINOIS DEPARTMENT OF TRANSPORTATION</b>	<b>PLAN SHEET</b>	F.A.I. RTE.	SECTION	COUNTY	TOTAL SHEETS	SHEET NO.	
ca\pwwork\VP\DOT\CORCORANLM\d0180581\366A28-shd-details.DGN	366A28-shd-details.DGN	DRAWN -	REVISED -			80	(50-5,6 & 32-1,2)RS-3		76	29	
PLOT SCALE = 50.0000' / IN.		CHECKED -	REVISED -			* LASALLE & GRUNDY CONTRACT NO. 66A08					
PLOT DATE = Mar 12, 2010 - 10:31:37 AM		DATE -	REVISED -			ILLINOIS FED. AID PROJECT					