



BM 735 LT.  
 CHISELED "□" NW CORNER HDWL  
 OF BOX CULV., 74' LT. STA. 734+77  
 ELEV. = 629.863

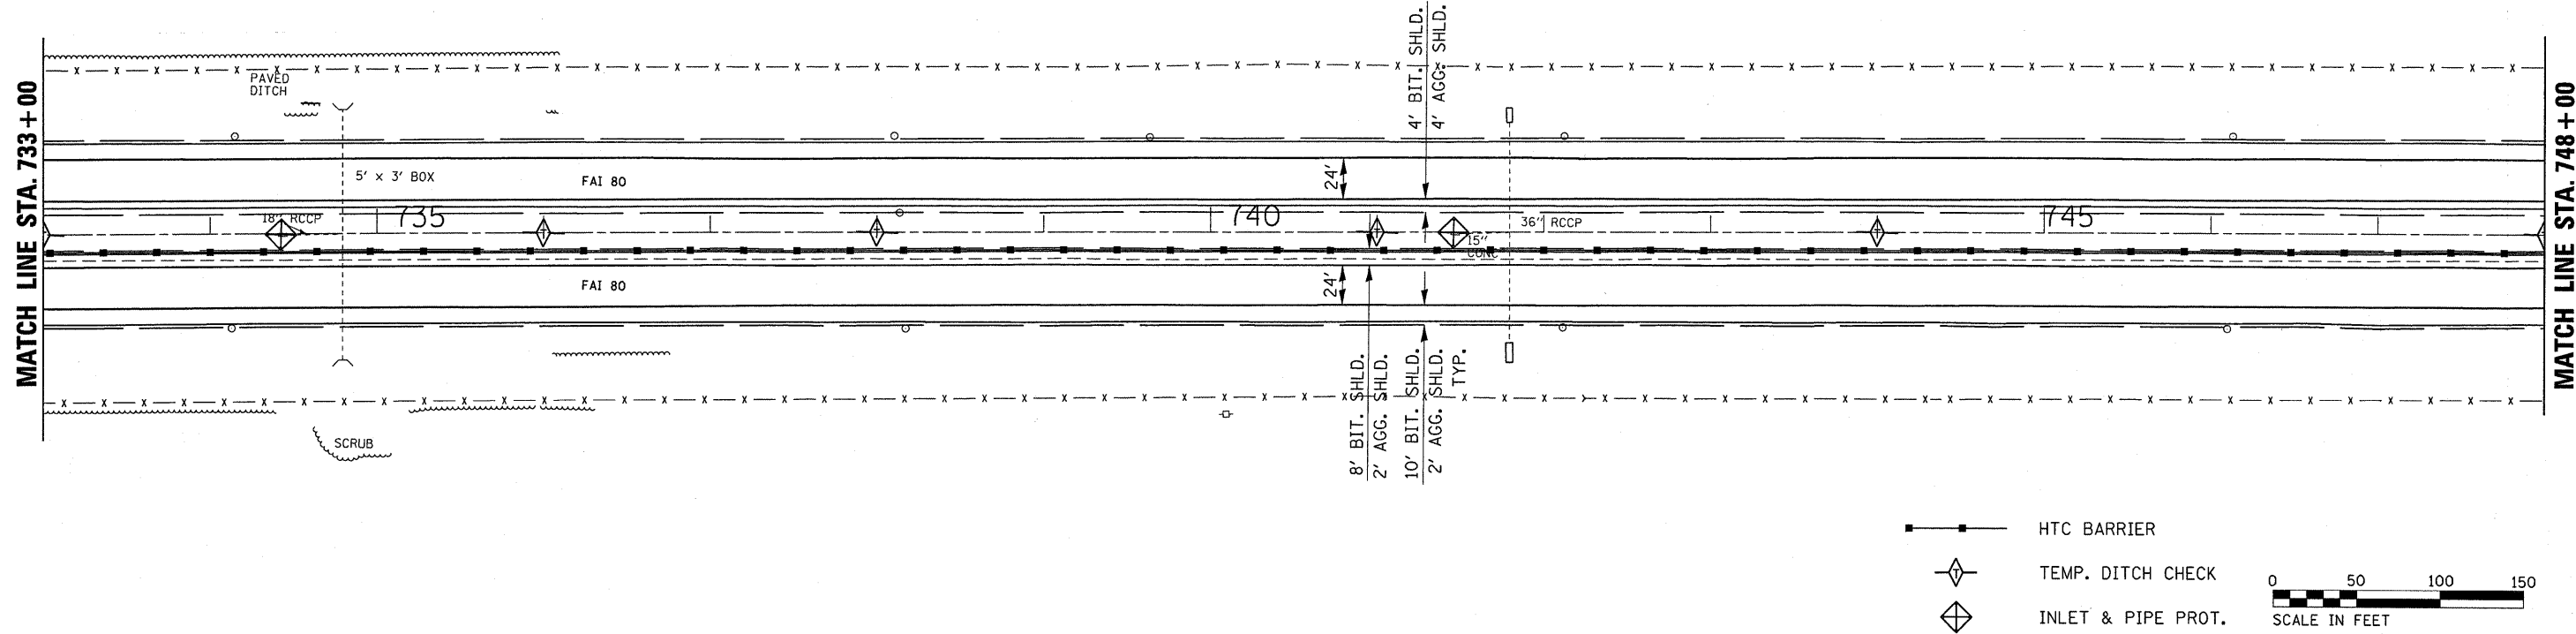

BM 752 LT.  
 CHISELED "□" NW CORNER HDWL  
 OF BOX CULV., 63' LT. STA. 751+80  
 ELEV. = 623.653

GUARDRAIL REM. - 252'  
 REPLACE W. SPBGR TY. A - 200'  
 SPBGR ATTACHED TO STR. - 18.75'  
 TBT TY. 1 SPECIAL (TAN.) - 1 EA.  
 TBT TY. 2 - 1 EA.

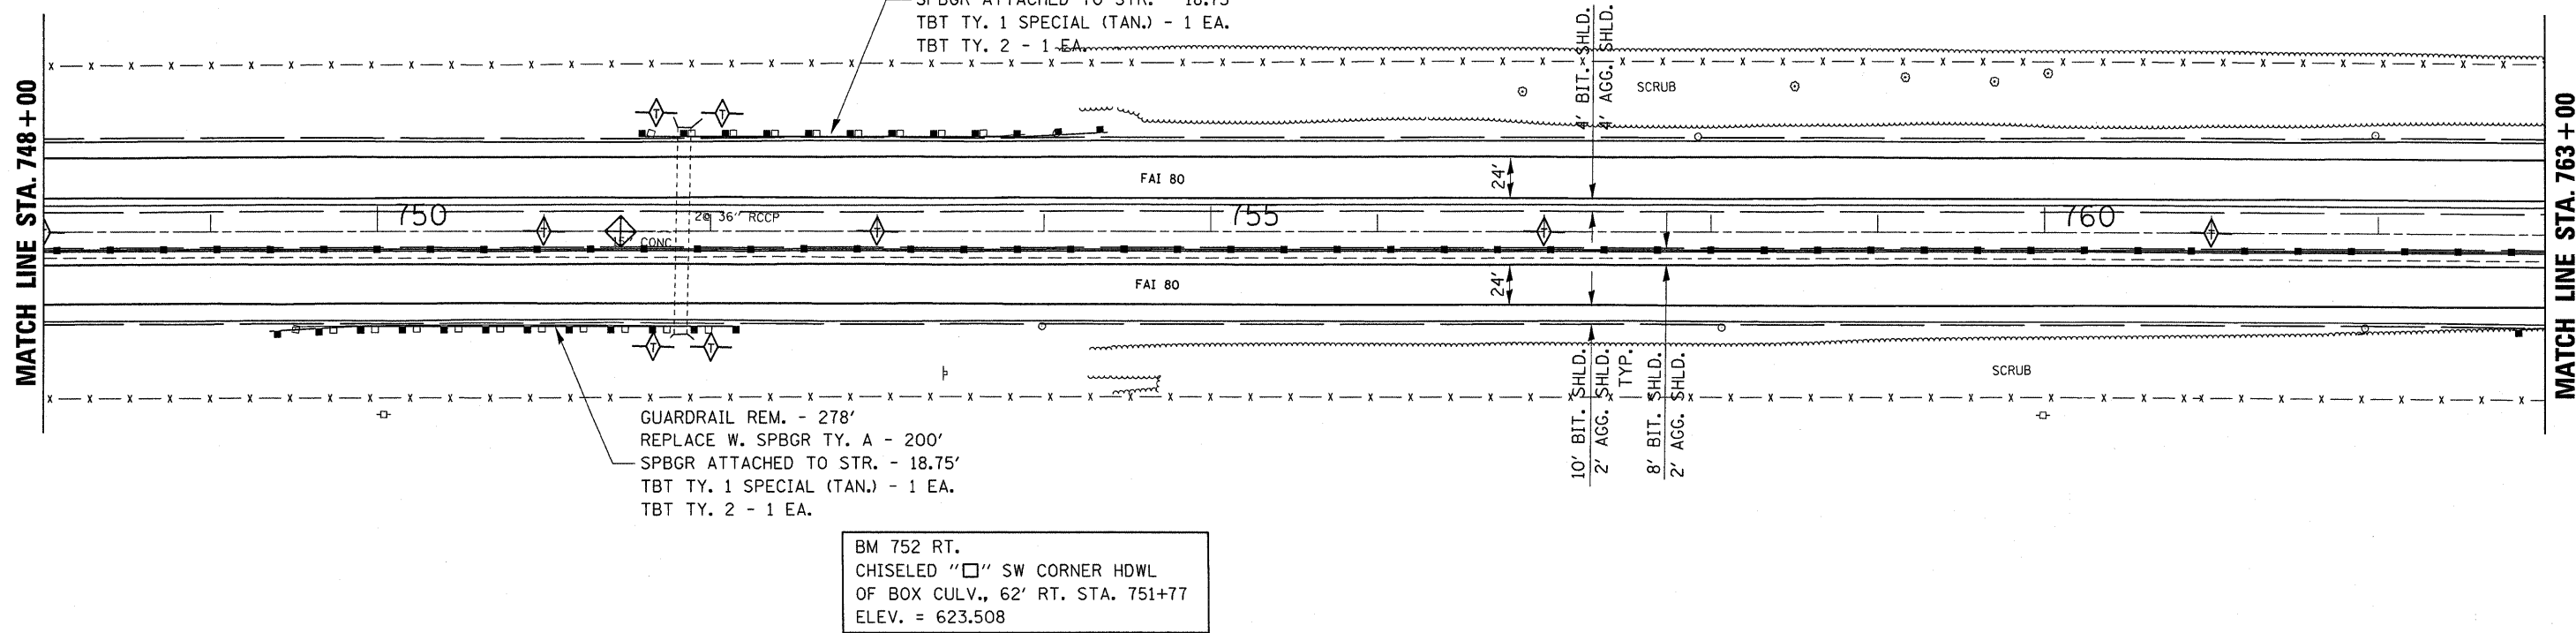

GUARDRAIL REM. - 278'  
 REPLACE W. SPBGR TY. A - 200'  
 SPBGR ATTACHED TO STR. - 18.75'  
 TBT TY. 1 SPECIAL (TAN.) - 1 EA.  
 TBT TY. 2 - 1 EA.

BM 752 RT.  
 CHISELED "□" SW CORNER HDWL  
 OF BOX CULV., 62' RT. STA. 751+77  
 ELEV. = 623.508

FILE NAME =	USER NAME = corcoranlm	DESIGNED -	REVISED -	<b>STATE OF ILLINOIS DEPARTMENT OF TRANSPORTATION</b>	<b>PLAN SHEET</b>	F.A.I. RTE.	SECTION	COUNTY	TOTAL SHEETS	SHEET NO.
ci:\pwwork\PMIDOT\CORCORANLM\180581\366A08-ahd-details.dgn	366A08-ahd-details.dgn	DRAWN -	REVISED -			80	(50-5,6 & 32-1,2)RS-3	*	76	30
PLOT SCALE = 50.0000' / IN.		CHECKED -	REVISED -			* LASALLE & GRUNDY		CONTRACT NO. 66A08		
PLOT DATE = Mar 12, 2010 - 10:31:12 AM		DATE -	REVISED -			SCALE:	SHEET NO. OF SHEETS	STA. 733+00 TO STA. 763+00	ILLINOIS FED. AID PROJECT	