


FINAL SURVEY	BY	DATE
SURVEYED		
PLOTTED		
NOTE BOOK NO.		
AREAS CHECKED		

ORIGINAL SURVEY	BY	DATE
SURVEYED		
PLOTTED		
NOTE BOOK NO.		
AREAS CHECKED		

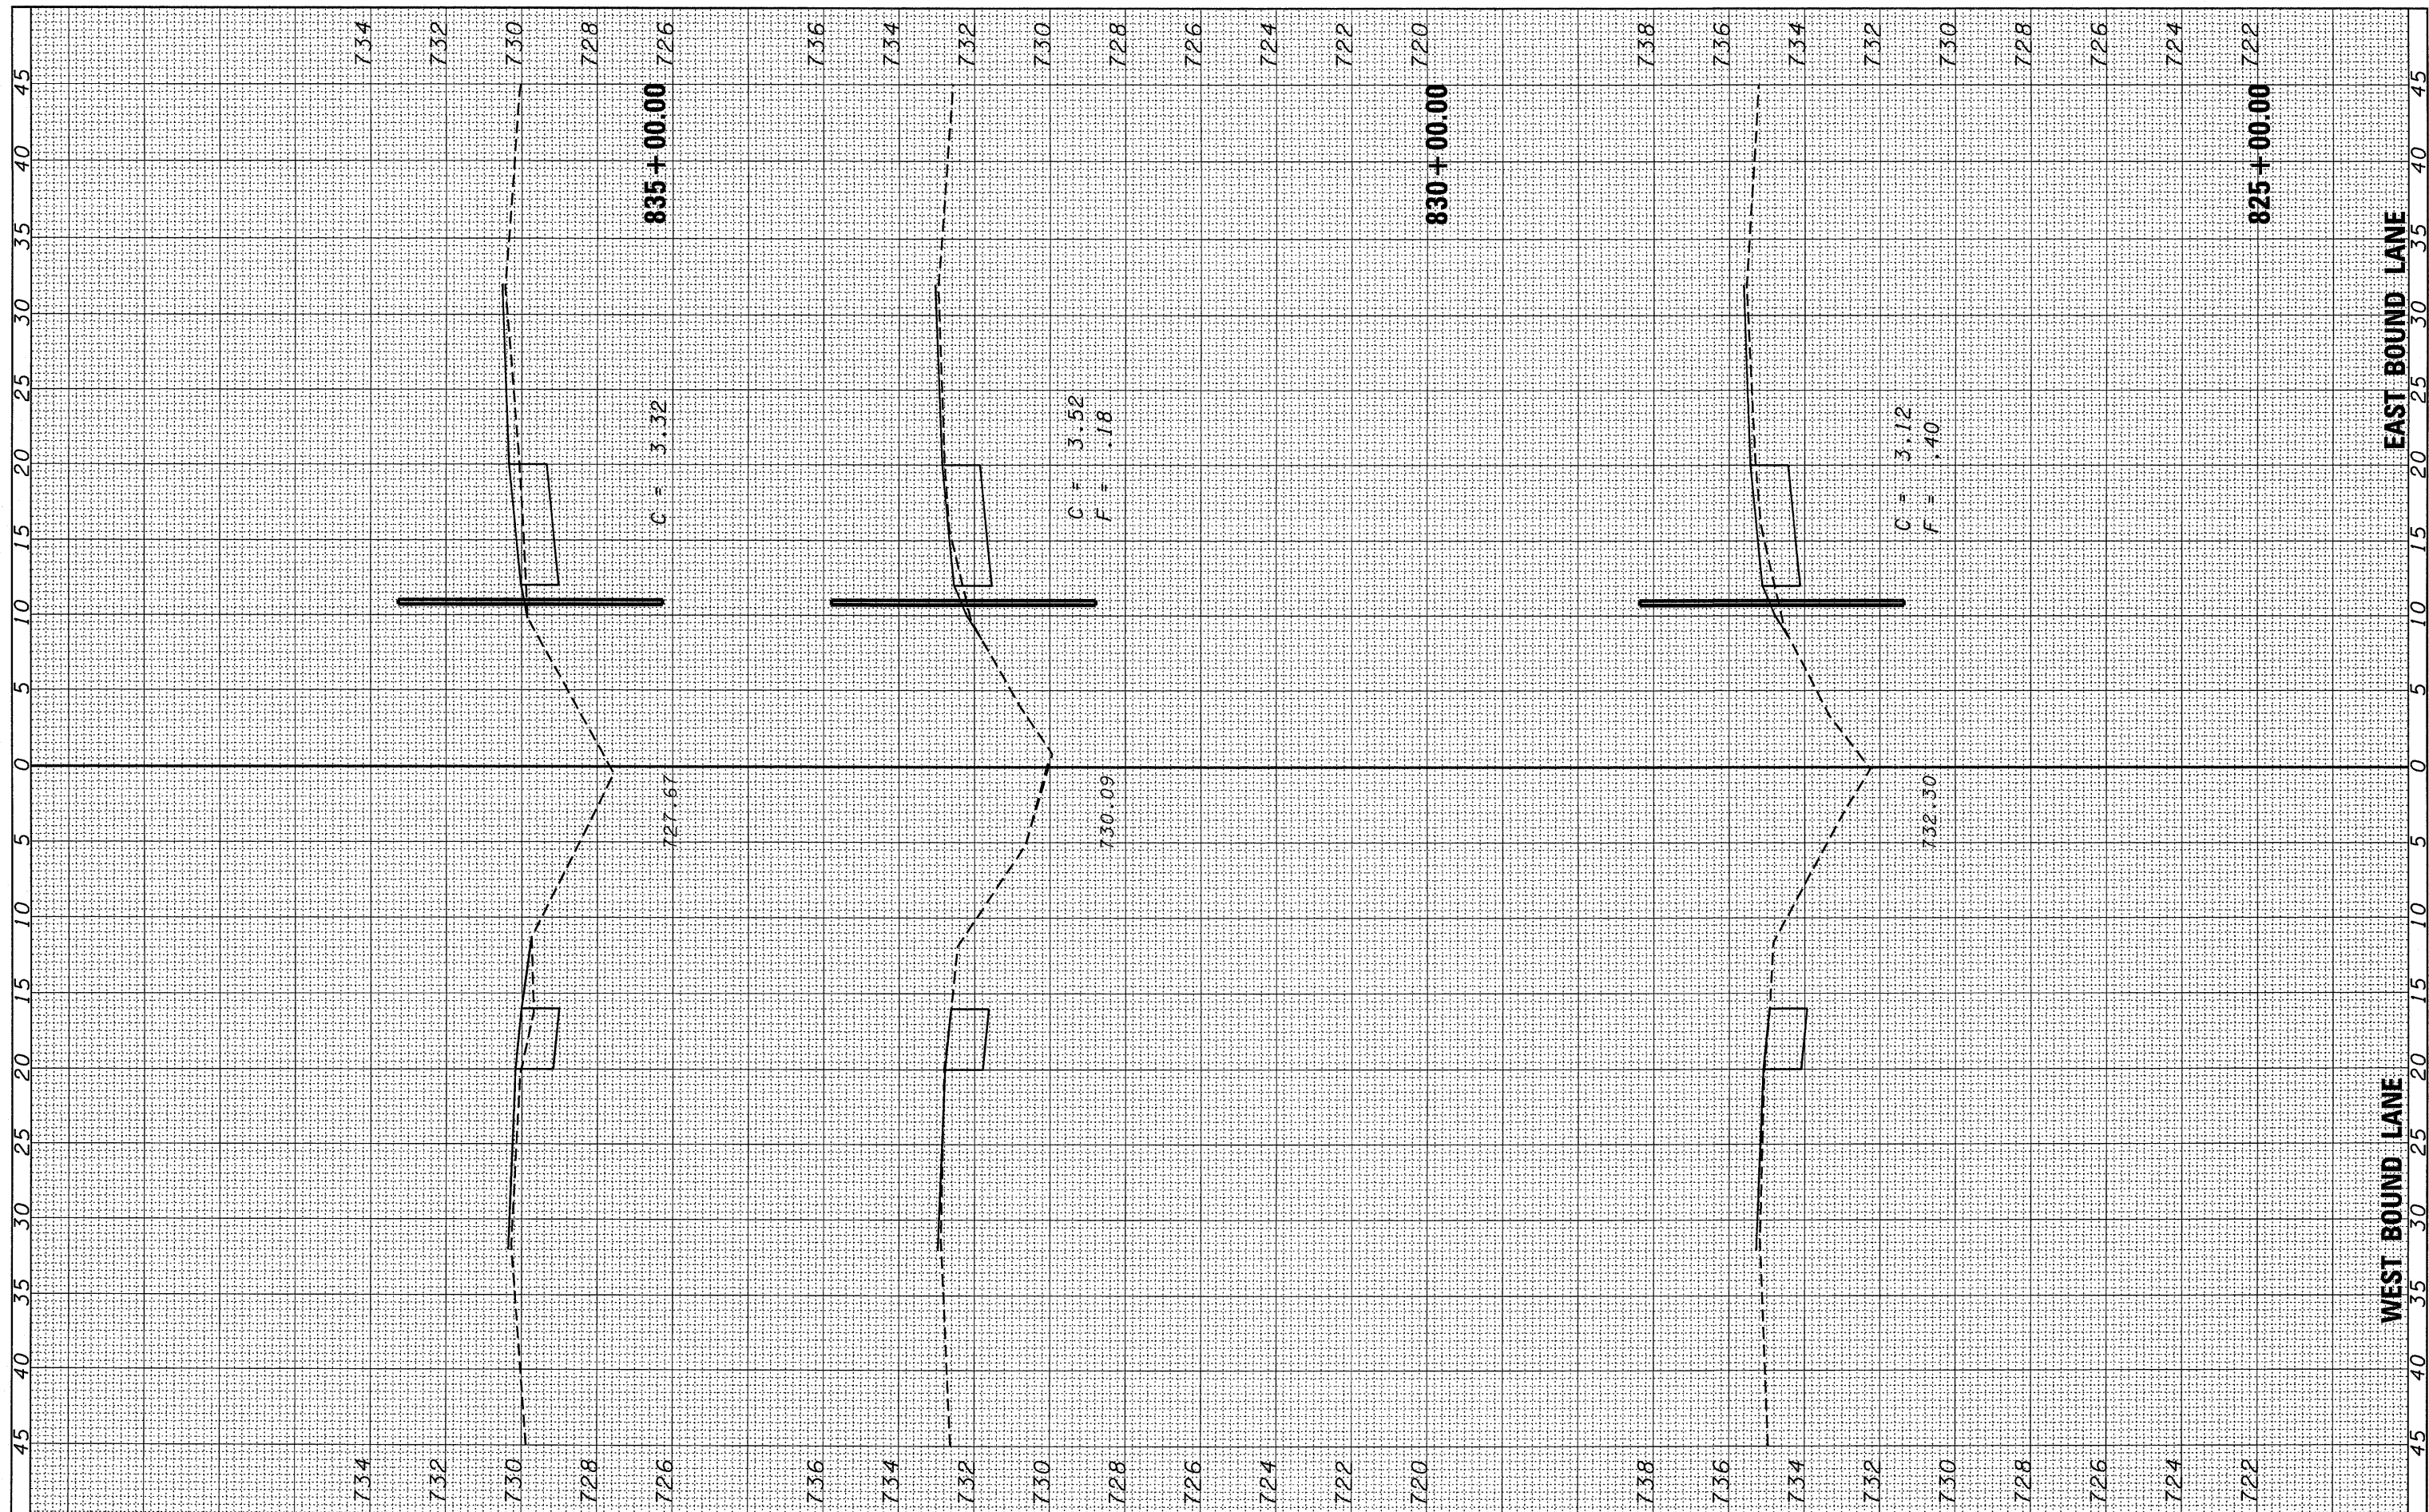

FILE NAME = c:\pwork\pwork\carcoran\m\20180581\0366A08-ht-xsh-vert1500.dgn

USER NAME = carcoran
 PLOT SCALE = 5,0000' / IN.
 PLOT DATE = Mar 11, 2018 - 03:20:43 PM

DESIGNED -
 DRAWN -
 CHECKED -
 DATE -

REVISED -
 REVISED -
 REVISED -
 REVISED -

**STATE OF ILLINOIS
 DEPARTMENT OF TRANSPORTATION**

CROSS SECTIONS

SCALE: SHEET NO. OF SHEETS STA. 825+00.00 TO STA. 835+00.00

F.A.I. RTE. 3802	SECTION (50-5.6&32-1.2)RS-3	COUNTY *	TOTAL SHEETS 76	SHEET NO. 56
*LOSALLE - GRUNDY			CONTRACT NO. 66A08	
ILLINOIS FED. AID PROJECT				