


FINAL SURVEY	BY	DATE
SURVEYED		
PLOTTED		
NOTE BOOK		
NO.		

ORIGINAL SURVEY	BY	DATE
SURVEYED		
PLOTTED		
NOTE BOOK		
NO.		

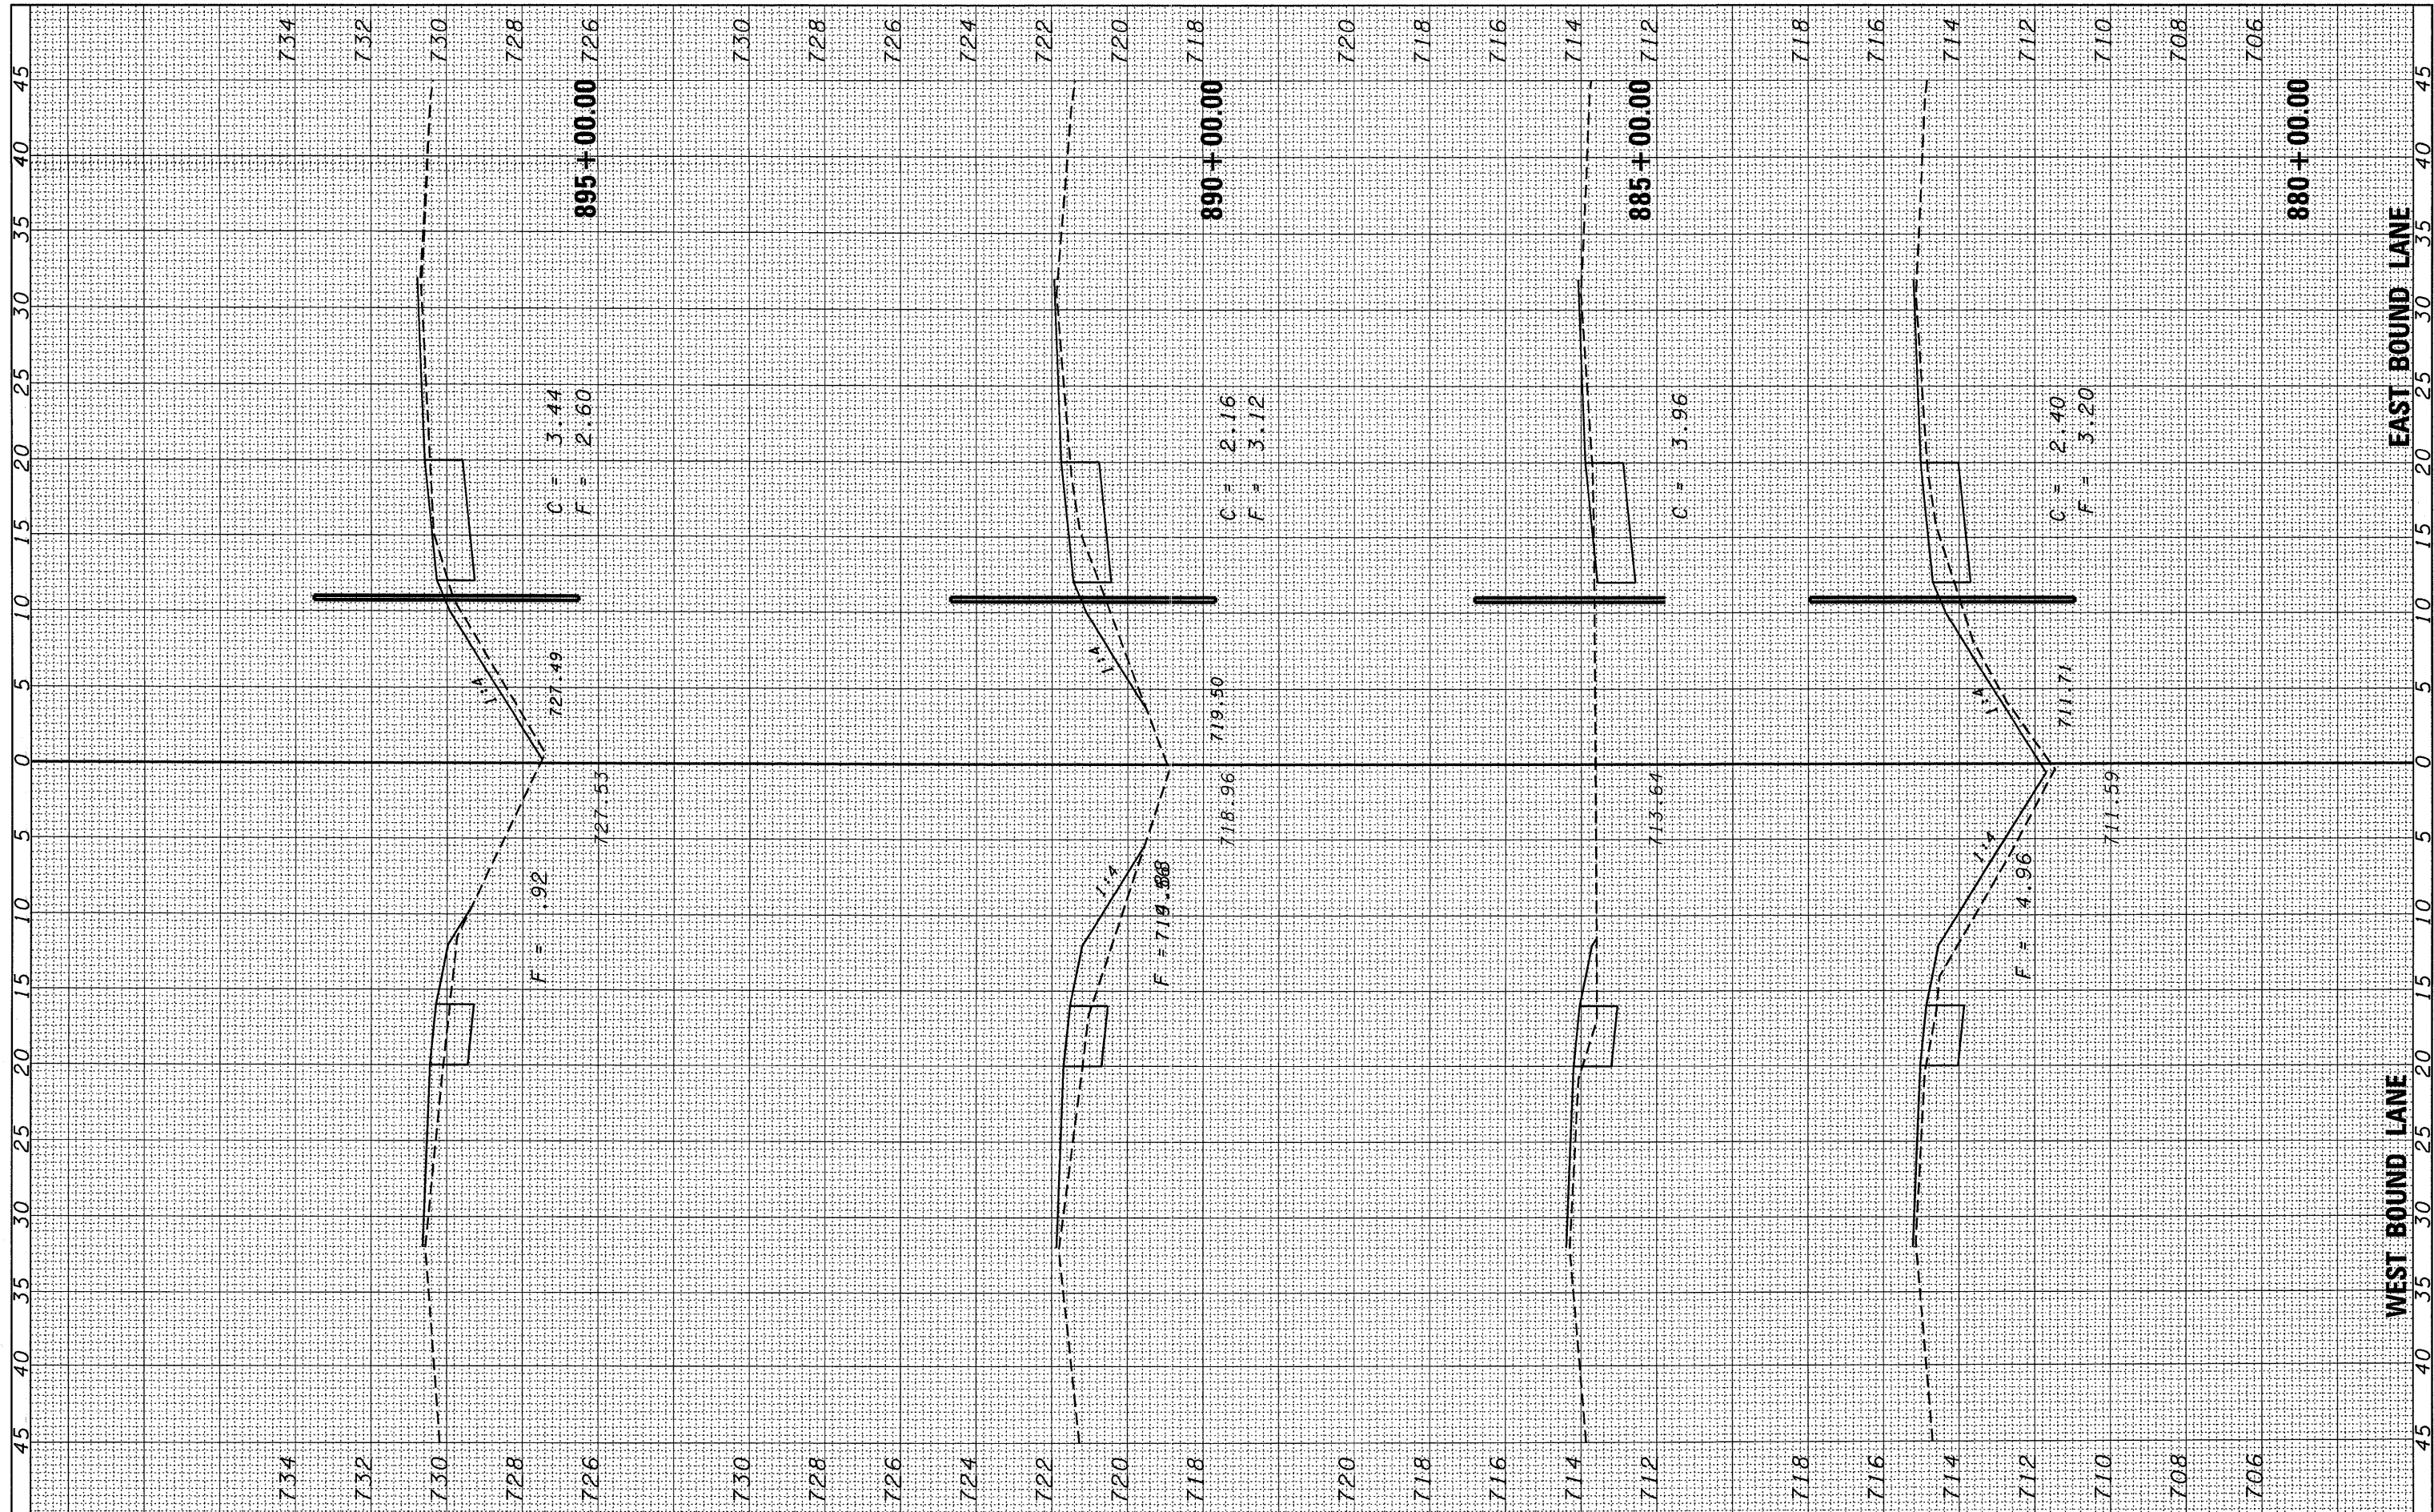

FILE NAME = c:\pwwork\pwwork\corcoran\m\20180581\0366A08
 USER NAME = corcoran\m
 ht-xssht-ver-t500.dgn
 PLOT SCALE = 5.00000' / IN.
 PLOT DATE = Mar 11, 2018 - 03:19:33 PM

DESIGNED -
 DRAWN -
 CHECKED -
 DATE -

REVISED -
 REVISED -
 REVISED -
 REVISED -

**STATE OF ILLINOIS
 DEPARTMENT OF TRANSPORTATION**

CROSS SECTIONS

SCALE: SHEET NO. OF SHEETS STA. 880+00.00 TO STA. 895+00.00

F.A.I. RTE. 80	SECTION (50-5,6&32-1.2)RS-3	COUNTY *	TOTAL SHEETS 76	SHEET NO. 59
*LaSALLE - GRUNDY			CONTRACT NO. 66A08	
[ILLINOIS] FED. AID PROJECT				