


FINAL SURVEY	BY	DATE
SURVEYED		
PLOTTED		
NOTE BOOK		
NO.		
AREAS CHECKED		

ORIGINAL SURVEY	BY	DATE
SURVEYED		
PLOTTED		
NOTE BOOK		
NO.		
AREAS CHECKED		

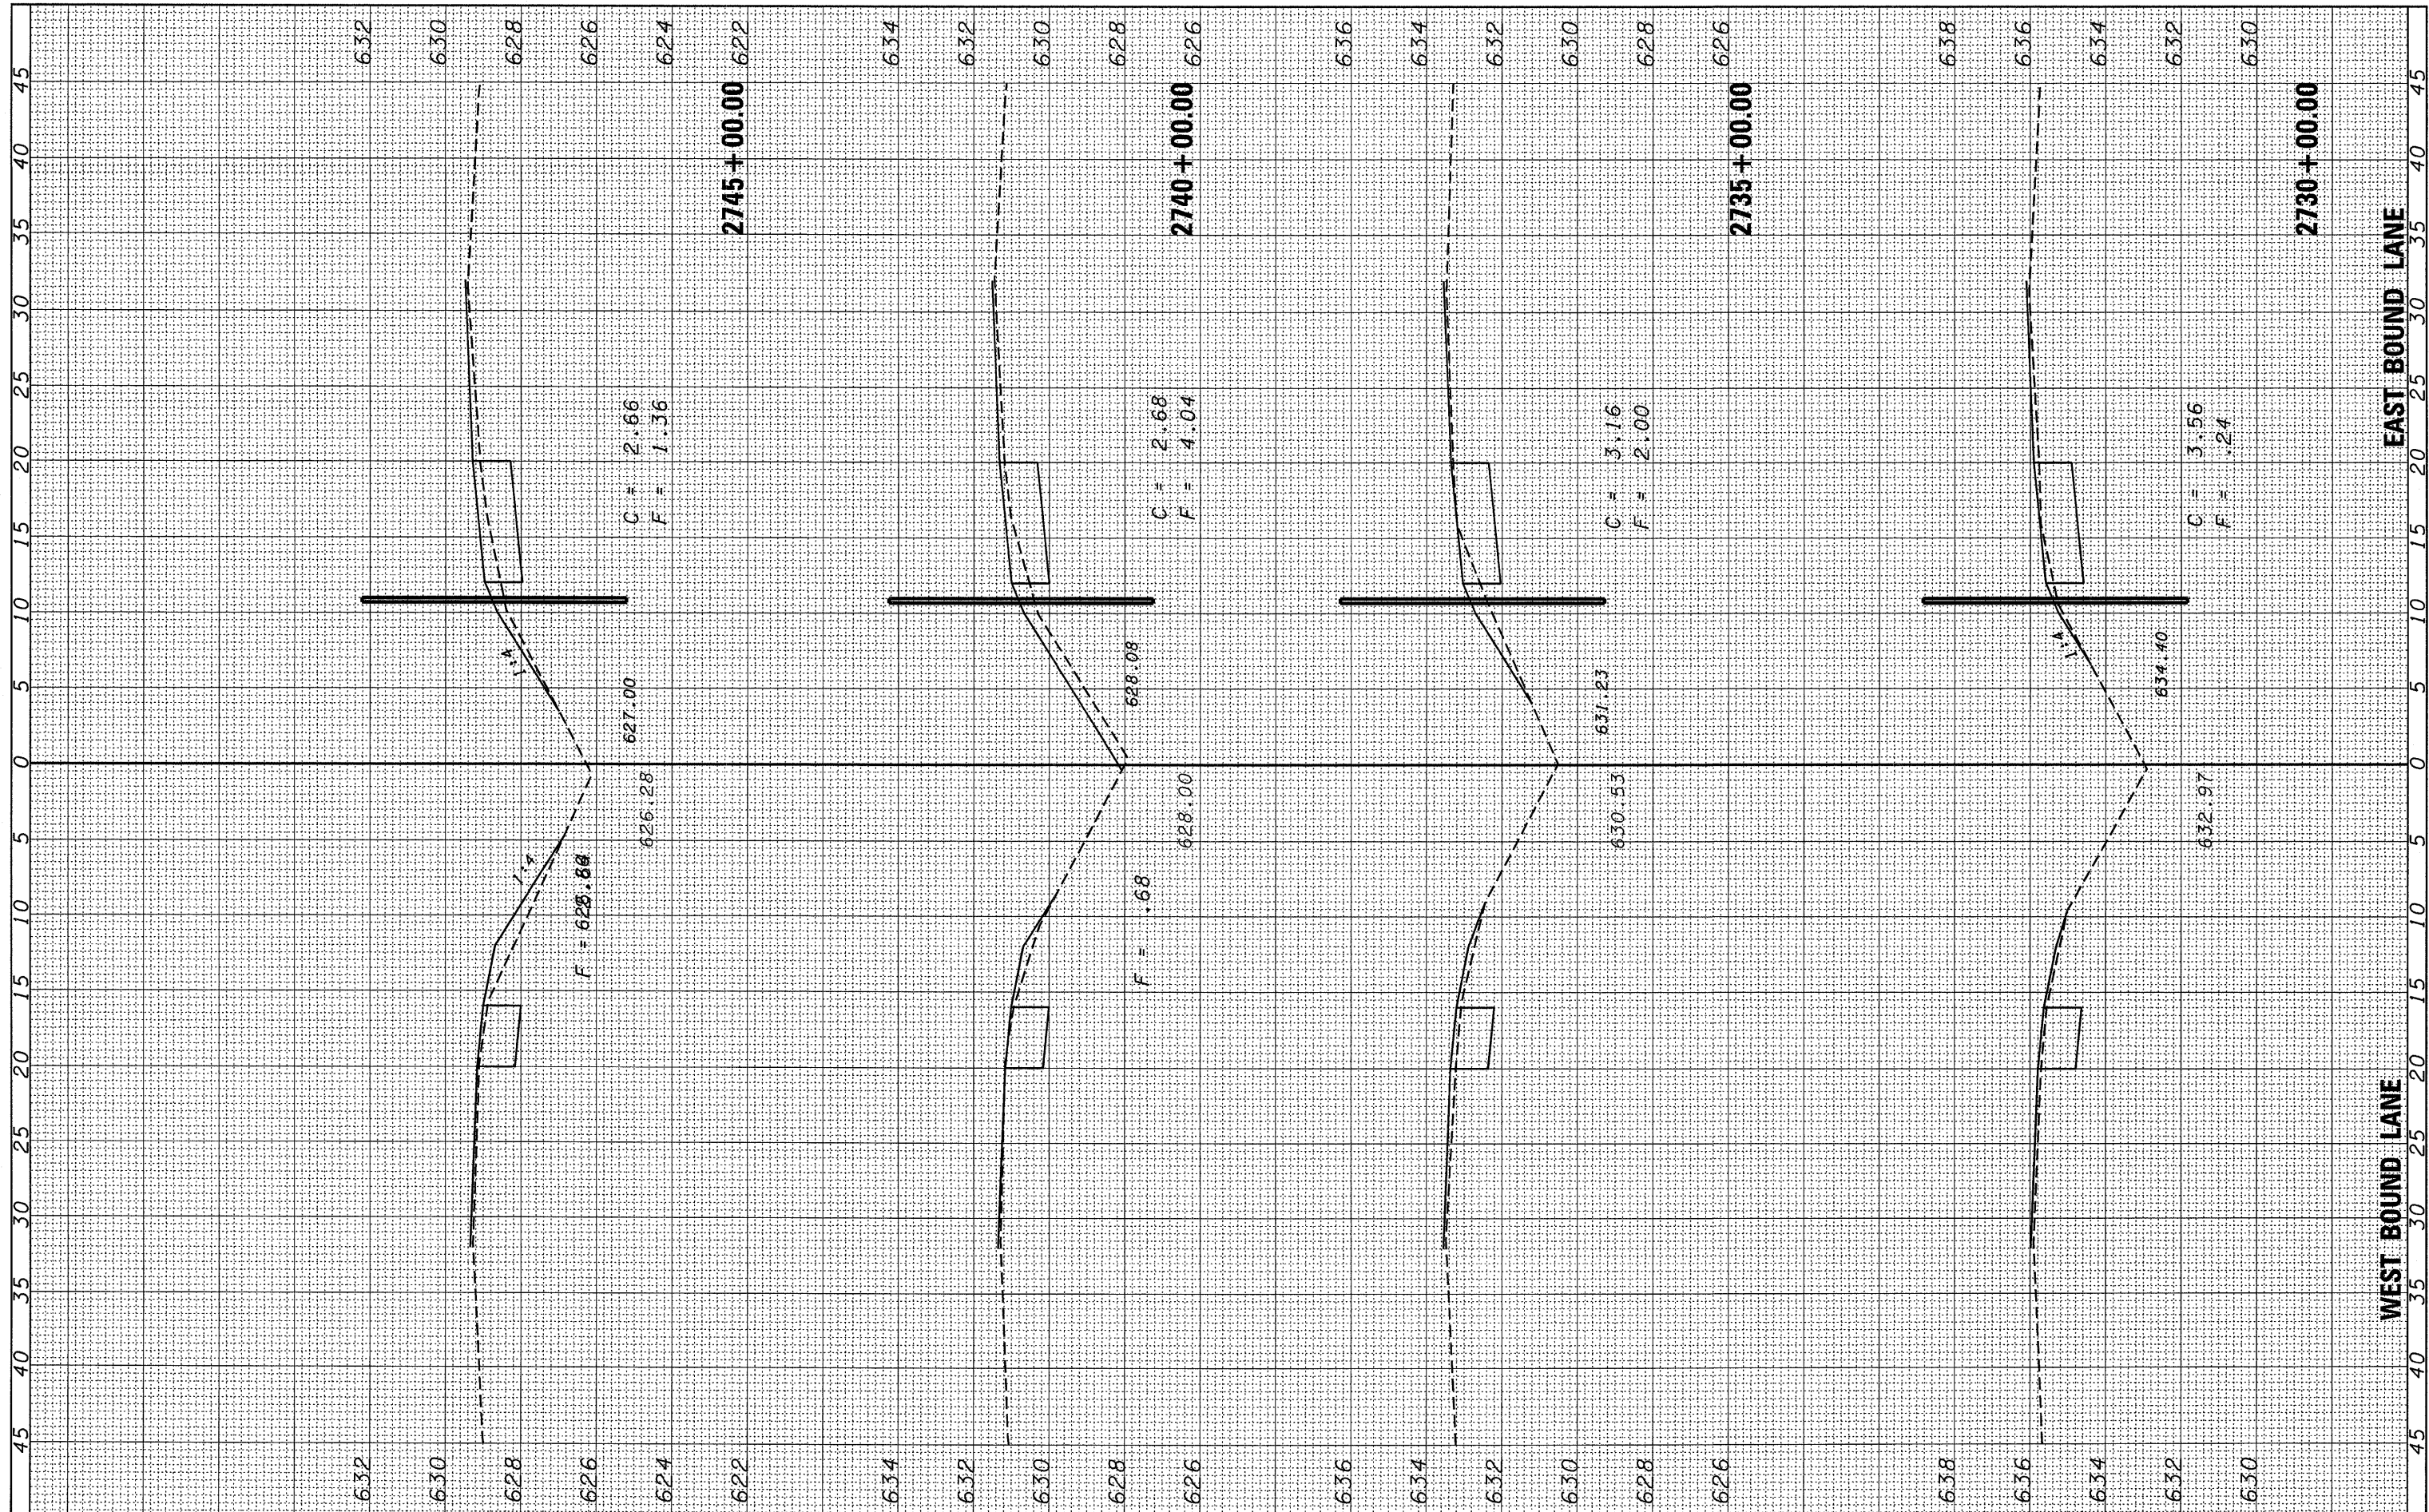

FILE NAME = c:\pwork\pwork\corcoran\m\180581\0366A08-ht-xssht-ver1500.dgn

USER NAME = corcoranlm
 DESIGNED -
 DRAWN -
 CHECKED -
 DATE -
 PLOT SCALE = 5,0000 ' / IN.
 PLOT DATE = Mar 11, 2010 - 03:14:00 PM

REVISED -
 REVISED -
 REVISED -
 REVISED -

**STATE OF ILLINOIS
 DEPARTMENT OF TRANSPORTATION**

CROSS SECTIONS

SCALE: SHEET NO. OF SHEETS STA. 2730+00.00 TO STA. 2745+00.00

F.F.A.I. RTE.	SECTION	COUNTY	TOTAL SHEETS	SHEET NO.
80	(50-5,6&32-1,2)RS-3	*	76	72
*LaSALLE - GRUNDY		CONTRACT NO. 66A08		
[ILLINOIS] FED. AID PROJECT				