
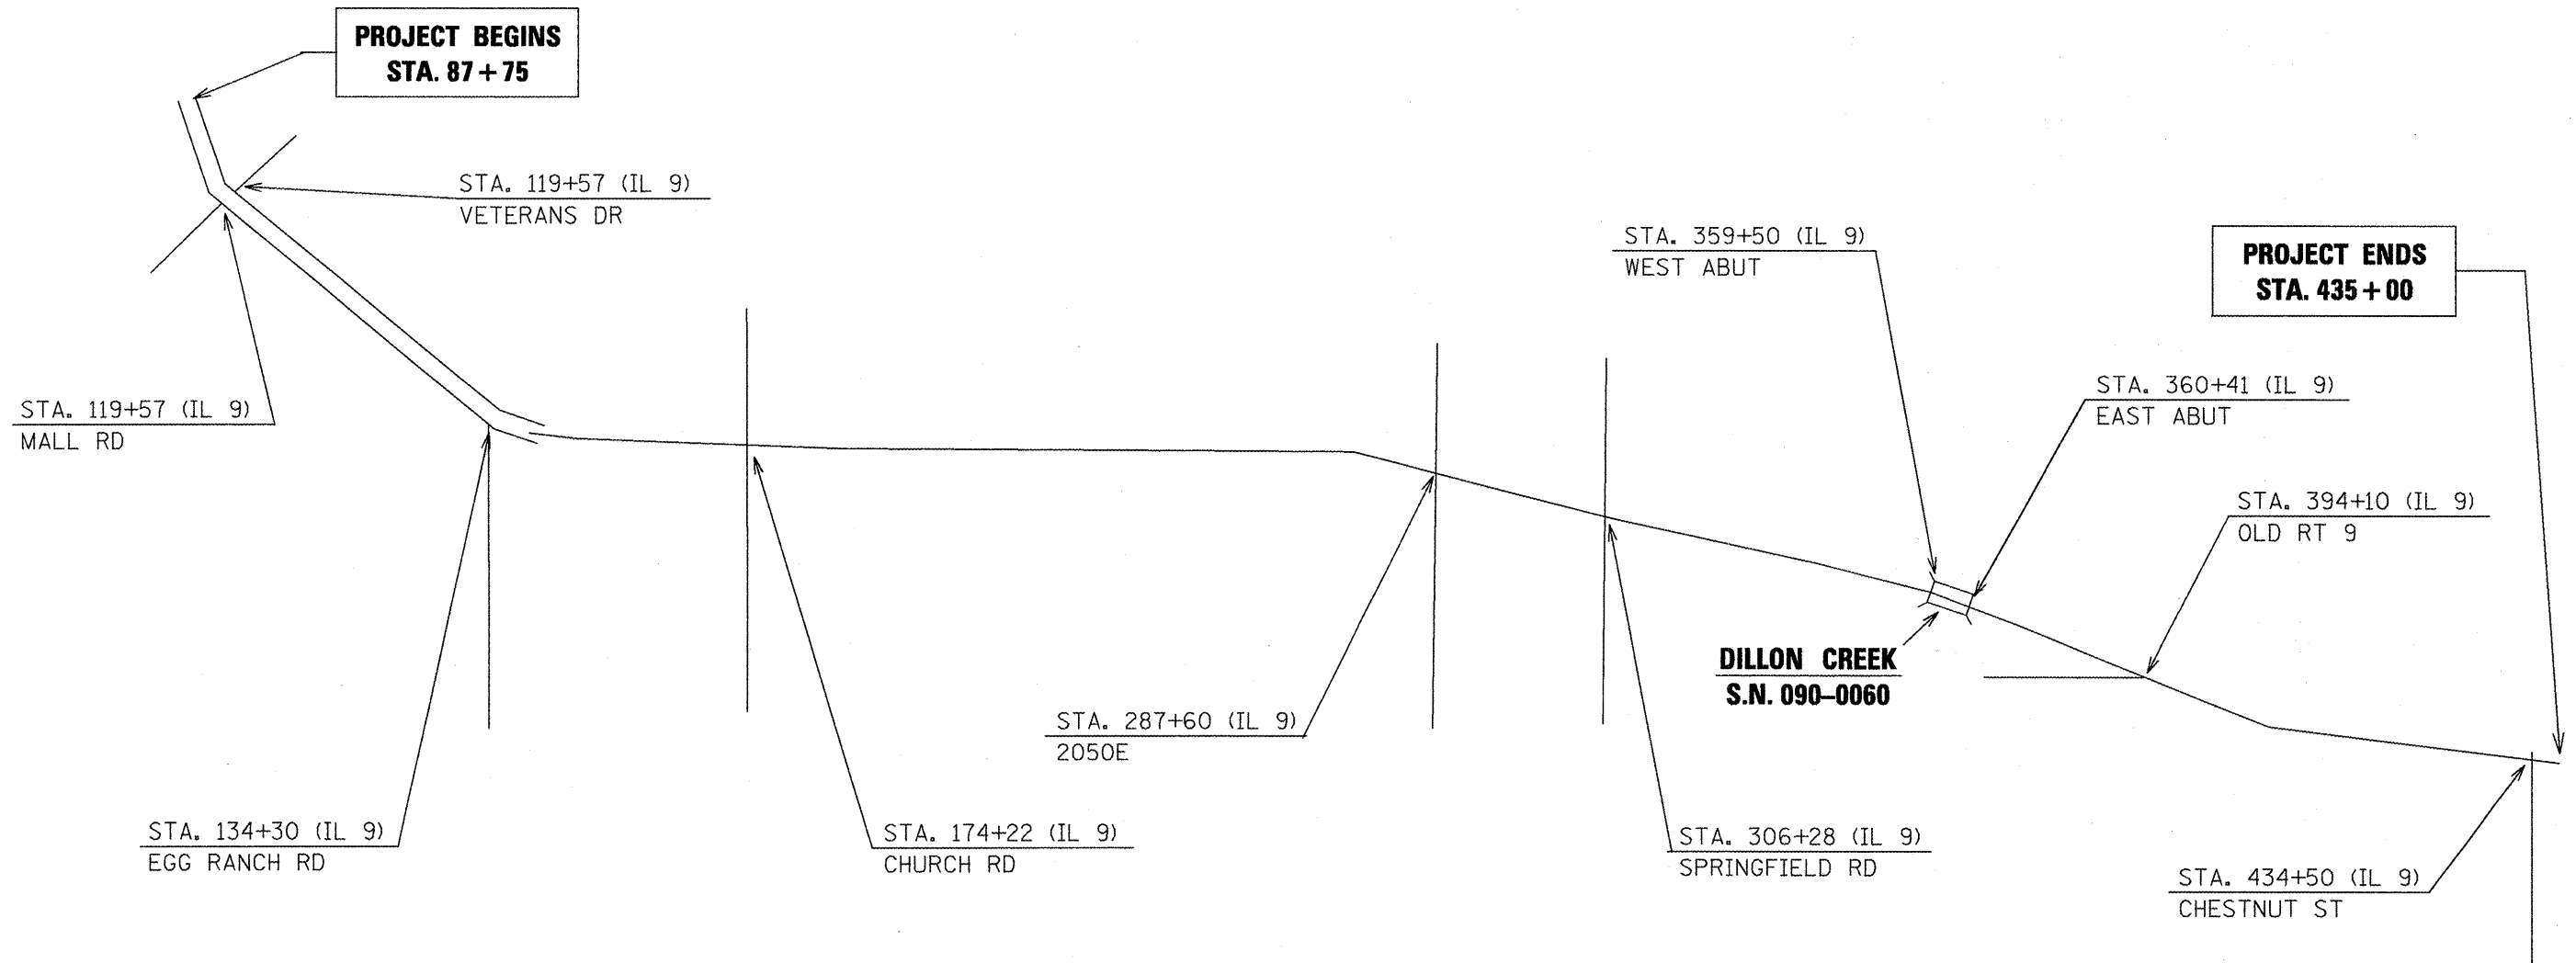


PROJECT :
STA. 87 + 75.00 TO STA. 435 + 00.00

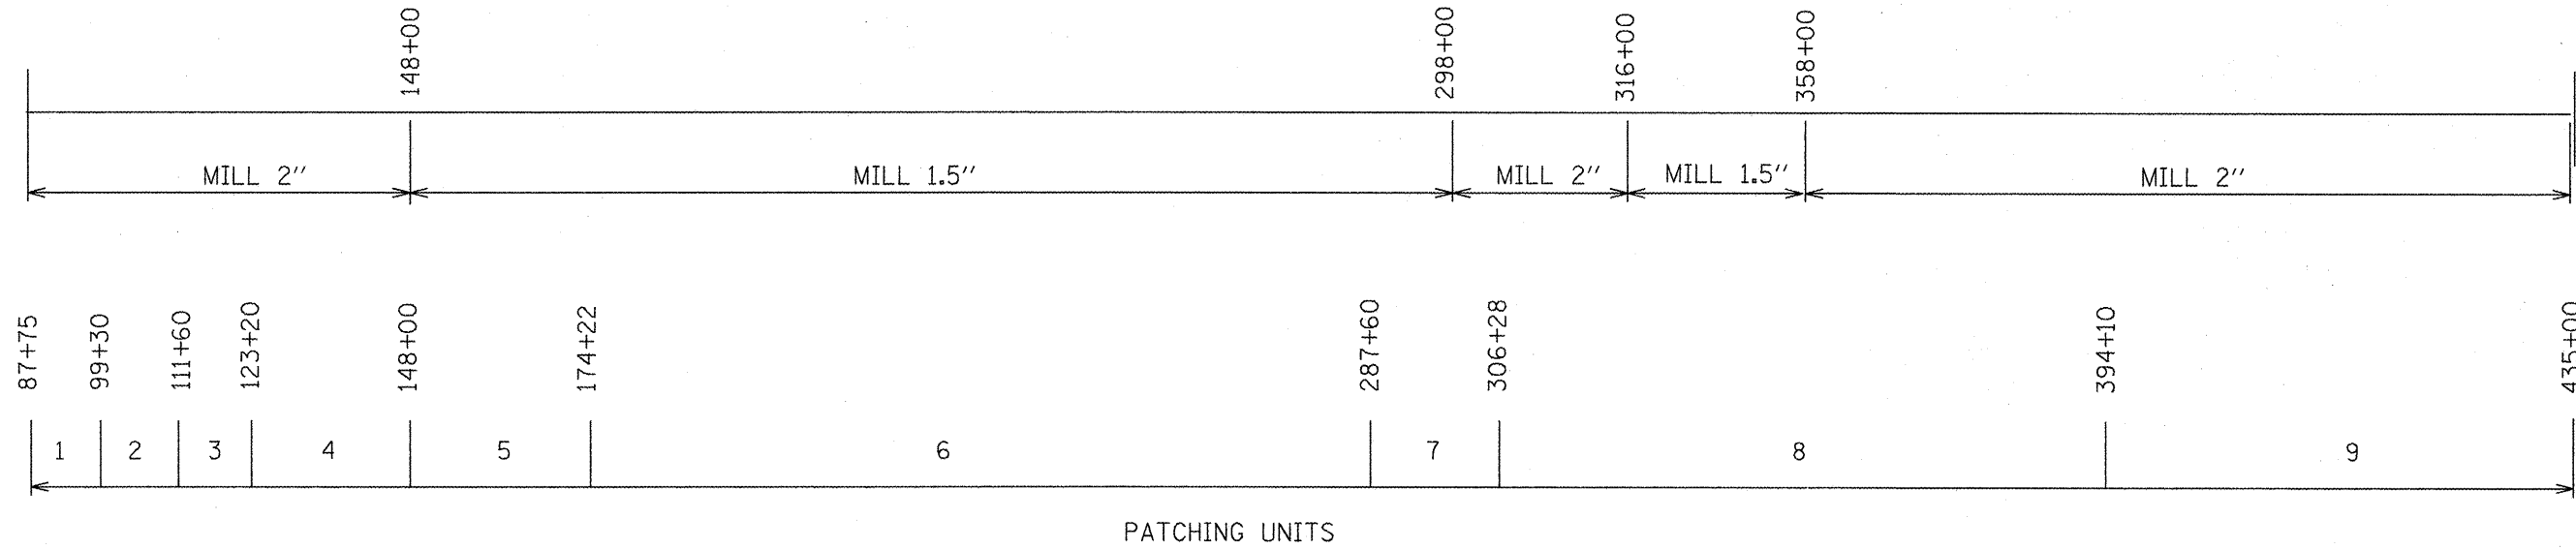

FILE NAME = 68460 Phase II.dgn

USER NAME = jacobsmr
PLOT SCALE = 100,0000' / IN.
PLOT DATE = 2/1/2018

DESIGNED -	REVISED -
DRAWN -	REVISED -
CHECKED -	REVISED -
DATE -	REVISED -

STATE OF ILLINOIS
DEPARTMENT OF TRANSPORTATION

LINE DIAGRAM

SCALE: SHEET NO. OF SHEETS STA. TO STA.

F.A.P. RTE.	SECTION	COUNTY	TOTAL SHEETS	SHEET NO.
693	115RS-5, 118RS-7	TAZEWELL	36	11
CONTRACT NO. 68460				
ILLINOIS FED. AID PROJECT				