


STAGING
(Looking East)

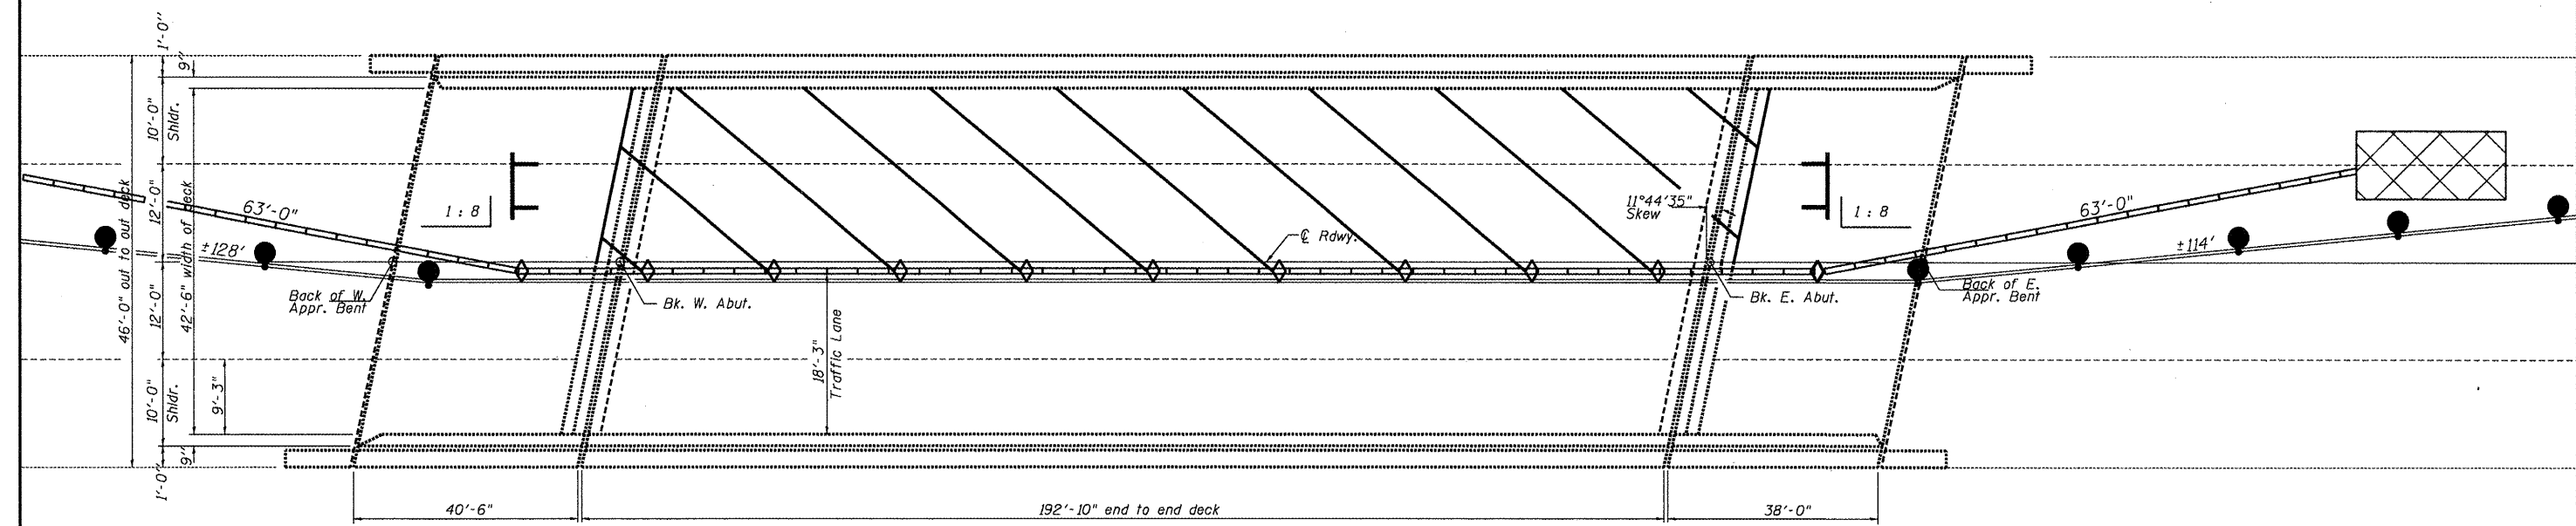

STAGE I

- SYMBOLS**
- Work Area
 - Barrier Wall Marker
 - Type III Barricade
 - Temporary Concrete Barrier
 - Temporary Concrete Barrier
 - Drum w/ steady burning light
 - Impact Attenuator

NOTES
Refer to Highway Standards 701321 in conjunction with this sheet for exact placement of traffic management devices and other clarifications as construction staging symbols and dimensioning were duplicated off of these standards. Traffic staging sequence shall be at the discretion of the Engineer for given field applications.

FILE NAME = 68502 Farmington Rd.dgn	USER NAME = joneace	DESIGNED - CEJ	REVISED - ---	STATE OF ILLINOIS DEPARTMENT OF TRANSPORTATION	PROPOSED TRAFFIC CONTROL		F.A.U. RTE. 6659	SECTION 11RS-3	COUNTY PEORIA	TOTAL SHEETS 40	SHEET NO. 19	
	PLOT SCALE = 1/32" = 1' IN.	CHECKED - DH	REVISED - ---		SCALE: -----	SHEET NO. -- OF -- SHEETS	STA. ----- TO STA. -----	FED. ROAD DIST. NO. 4 ILLINOIS FED. AID PROJECT				
	PLOT DATE = 1/27/2010	DATE - 01/08/2010	REVISED - ---		FARMINGTON RD. 3P-from KICKAPOO CRK. to IL116							
								CONTRACT NO. 68502				