


TYPICAL SECTION 5

STA. 412+78.00 TO STA. 436+40.00

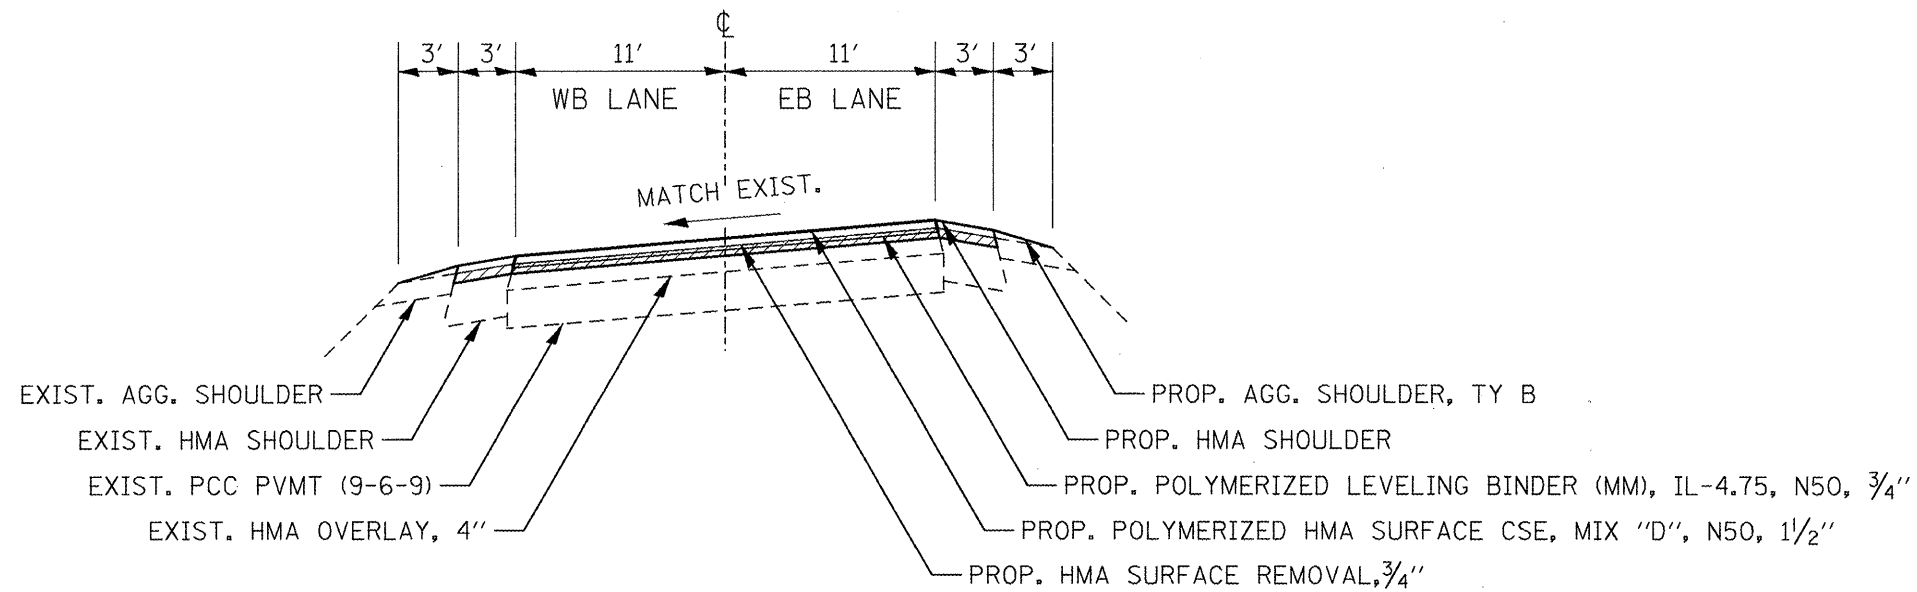

TYPICAL SECTION 6

STA. 436+40.00 TO STA. 448+27.00
 STA. 673+87.00 TO STA. 682+18.00
 STA. 720+89.00 TO STA. 729+40.00
 STA. 730+53.00 TO STA. 738+16.00 BK
 STA. 2386+15.00 AH TO STA. 2387+24.00

FILE NAME = 68570 - Phase II.dgn	USER NAME = johnsontv	DESIGNED -	REVISED -	STATE OF ILLINOIS DEPARTMENT OF TRANSPORTATION	TYPICAL SECTIONS			F.A.P. RTE.	SECTION	COUNTY	TOTAL SHEETS	SHEET NO.
	PLOT SCALE = 100.0000' / IN.	CHECKED -	REVISED -					317	31RS-2+30,39RS-3+32,33RS-4	WOODFORD	41	8
	PLOT DATE = 2/1/2018	DATE -	REVISED -		NOT TO SCALE	SHEET NO. 3 OF 8 SHEETS	STA. 412+78.00 TO STA. 2387+24.00	CONTRACT NO. 68570				
								ILLINOIS FED. AID PROJECT				