


TYPICAL SECTION 9

STA. 2700+09.63 TO STA. 2704+30.00 (BK)
 TO STA. 70+00.00 (AH) TO STA. 79+50.00

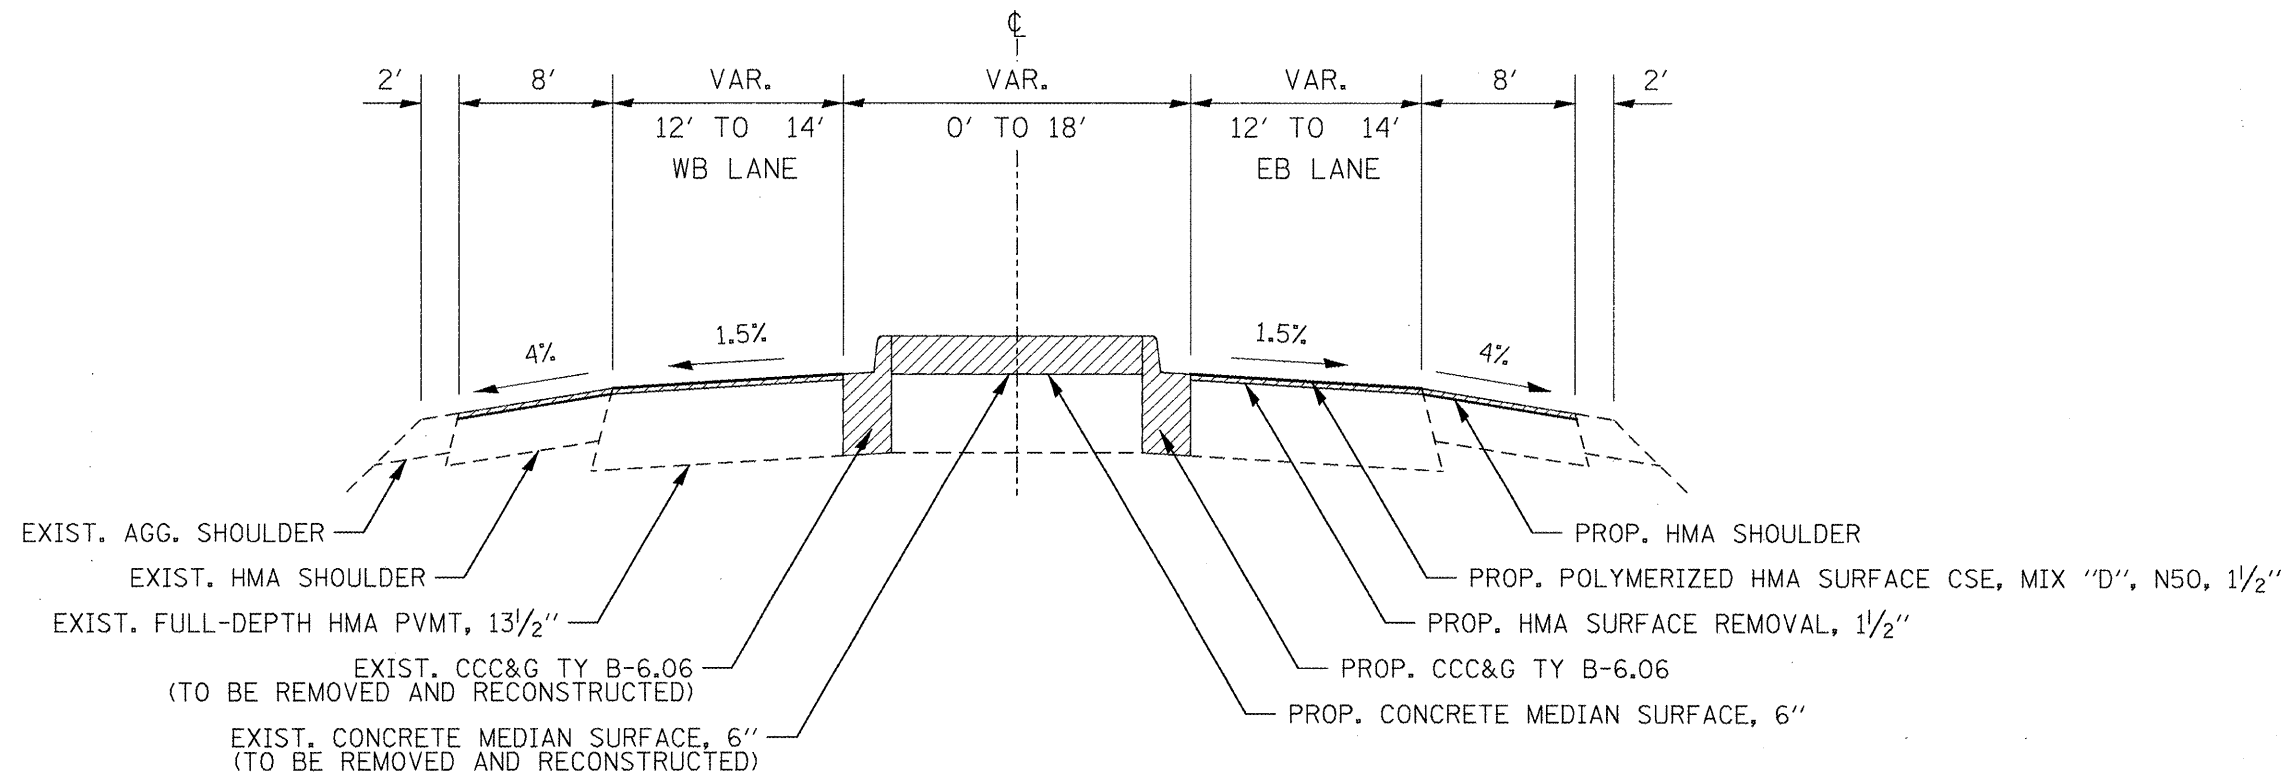

TYPICAL SECTION 10

STA. 79+50.00 TO STA. 83+50.00

FILE NAME = 68570 - Phase II.dgn	USER NAME = johnsonv	DESIGNED -	REVISED -	STATE OF ILLINOIS DEPARTMENT OF TRANSPORTATION	TYPICAL SECTIONS		F.A.P. RTE.	SECTION	COUNTY	TOTAL SHEETS	SHEET NO.
	PLOT SCALE = 100.0000' / IN.	DRAWN -	REVISED -				317	31RS-2(30,39)RS-3(32,33)RS-4	WOODFORD	41	10
	PLOT DATE = 2/1/2018	CHECKED -	REVISED -				CONTRACT NO. 68570				
	DATE -	REVISED -			NOT TO SCALE	SHEET NO. 5 OF 8 SHEETS	STA. 2700+09.63 TO STA. 83+50.00	ILLINOIS FED. AID PROJECT			