


VILLAGE OF METAMORA

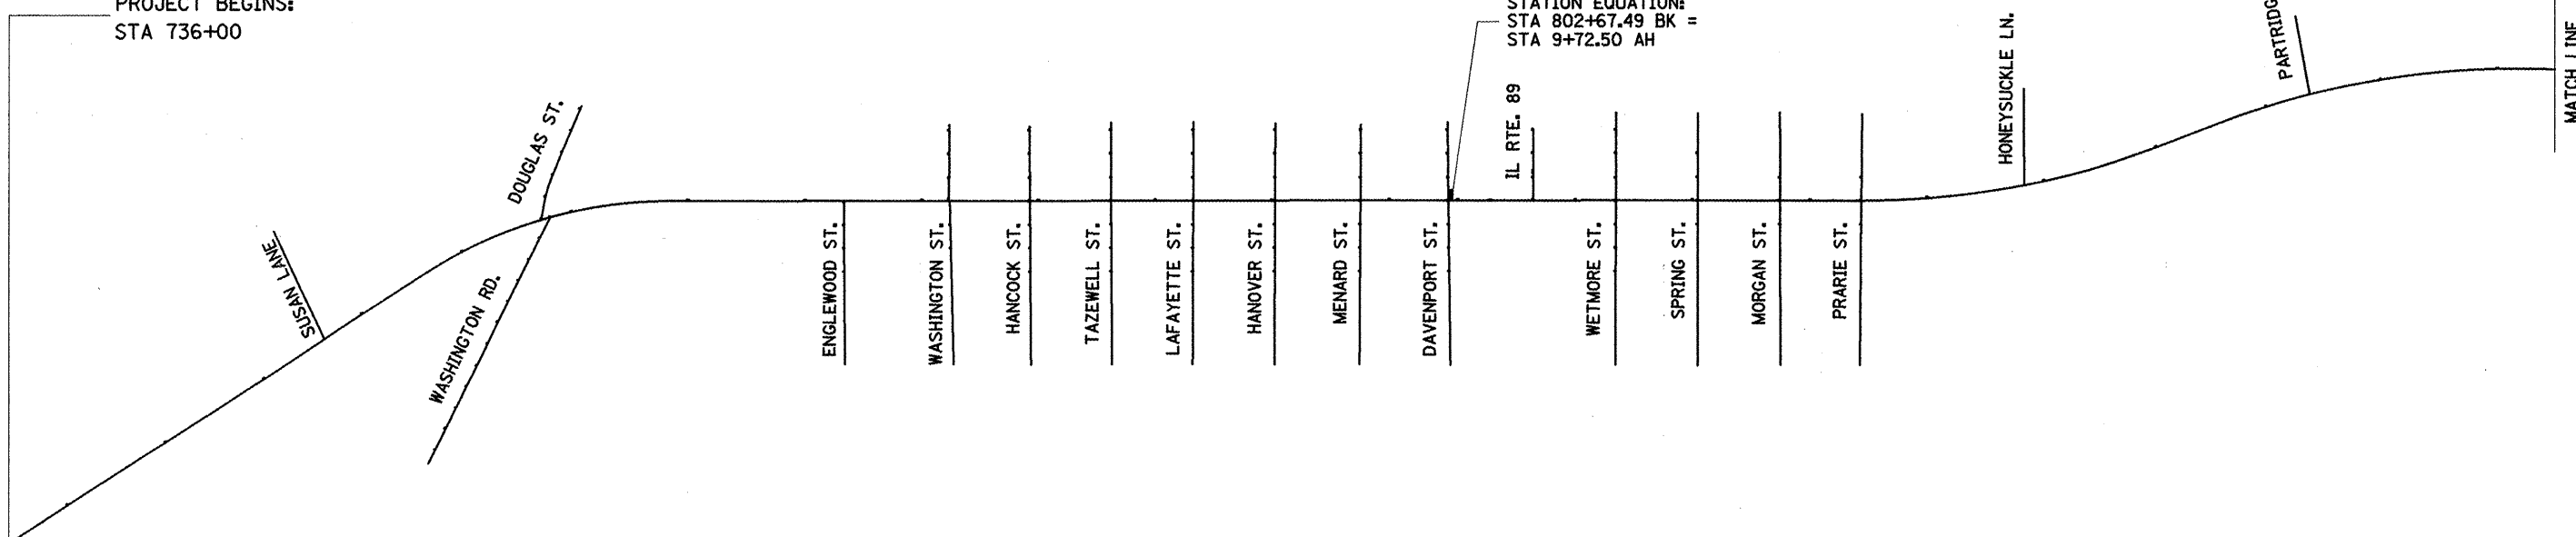


PROJECT BEGINS:
STA 736+00

STATION EQUATION:
STA 802+67.49 BK =
STA 9+72.50 AH



PROJECT ENDS:
STA 427+83
NEW STATION EQUATION
STA 427+83 BK =
STA 84+72 AH

VILLAGE OF ROANOKE

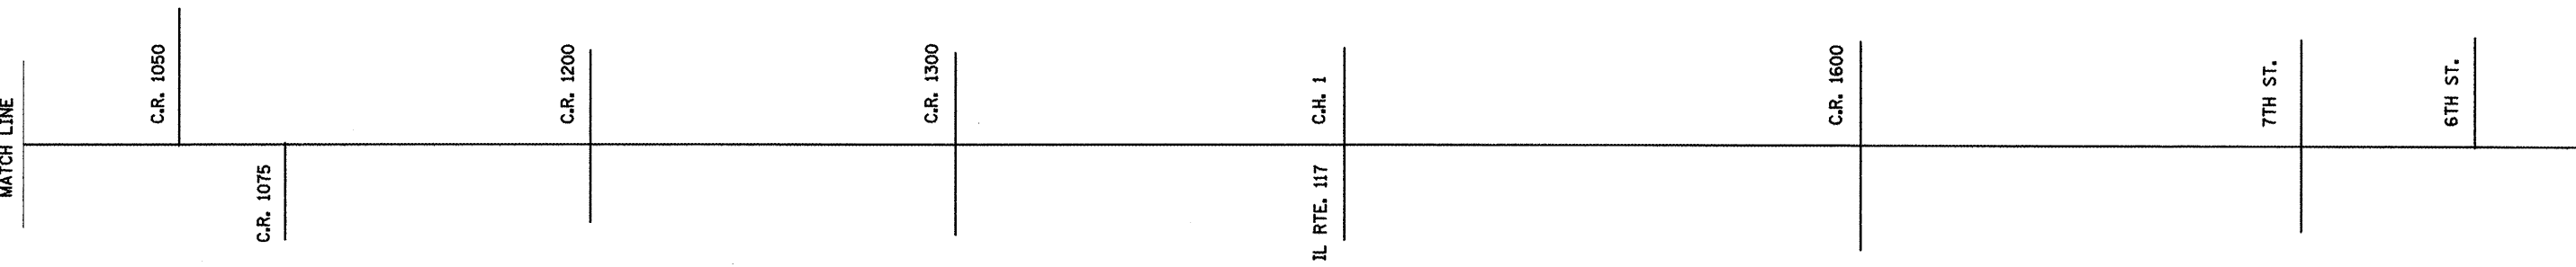

FILE NAME =
0468625-shc-typical.dgn

USER NAME = djetzsm
PLOT SCALE = 100.0000' / IN.
PLOT DATE = 1/28/2010

DESIGNED -	REVISED -
DRAWN -	REVISED -
CHECKED -	REVISED -
DATE -	REVISED -

**STATE OF ILLINOIS
DEPARTMENT OF TRANSPORTATION**

LINE DIAGRAM

SCALE: SHEET NO. OF SHEETS STA. TO STA.

F.A.P. RTE.	SECTION	COUNTY	TOTAL SHEETS	SHEET NO.
673	104N,RS-5,106RS-2,107RS-6	WOODFORD	103	18
CONTRACT NO. 68625			ILLINOIS FED. AID PROJECT	