



F.A.P. RTE.	SECTION	COUNTY	TOTAL SHEETS	SHEET NO.
673	*	WOODFORD	03	34
STA.		TO STA.		
FED. ROAD DIST. NO.		ILLINOIS FED. AID PROJECT		

T27N, R2W, 4TH P.M.

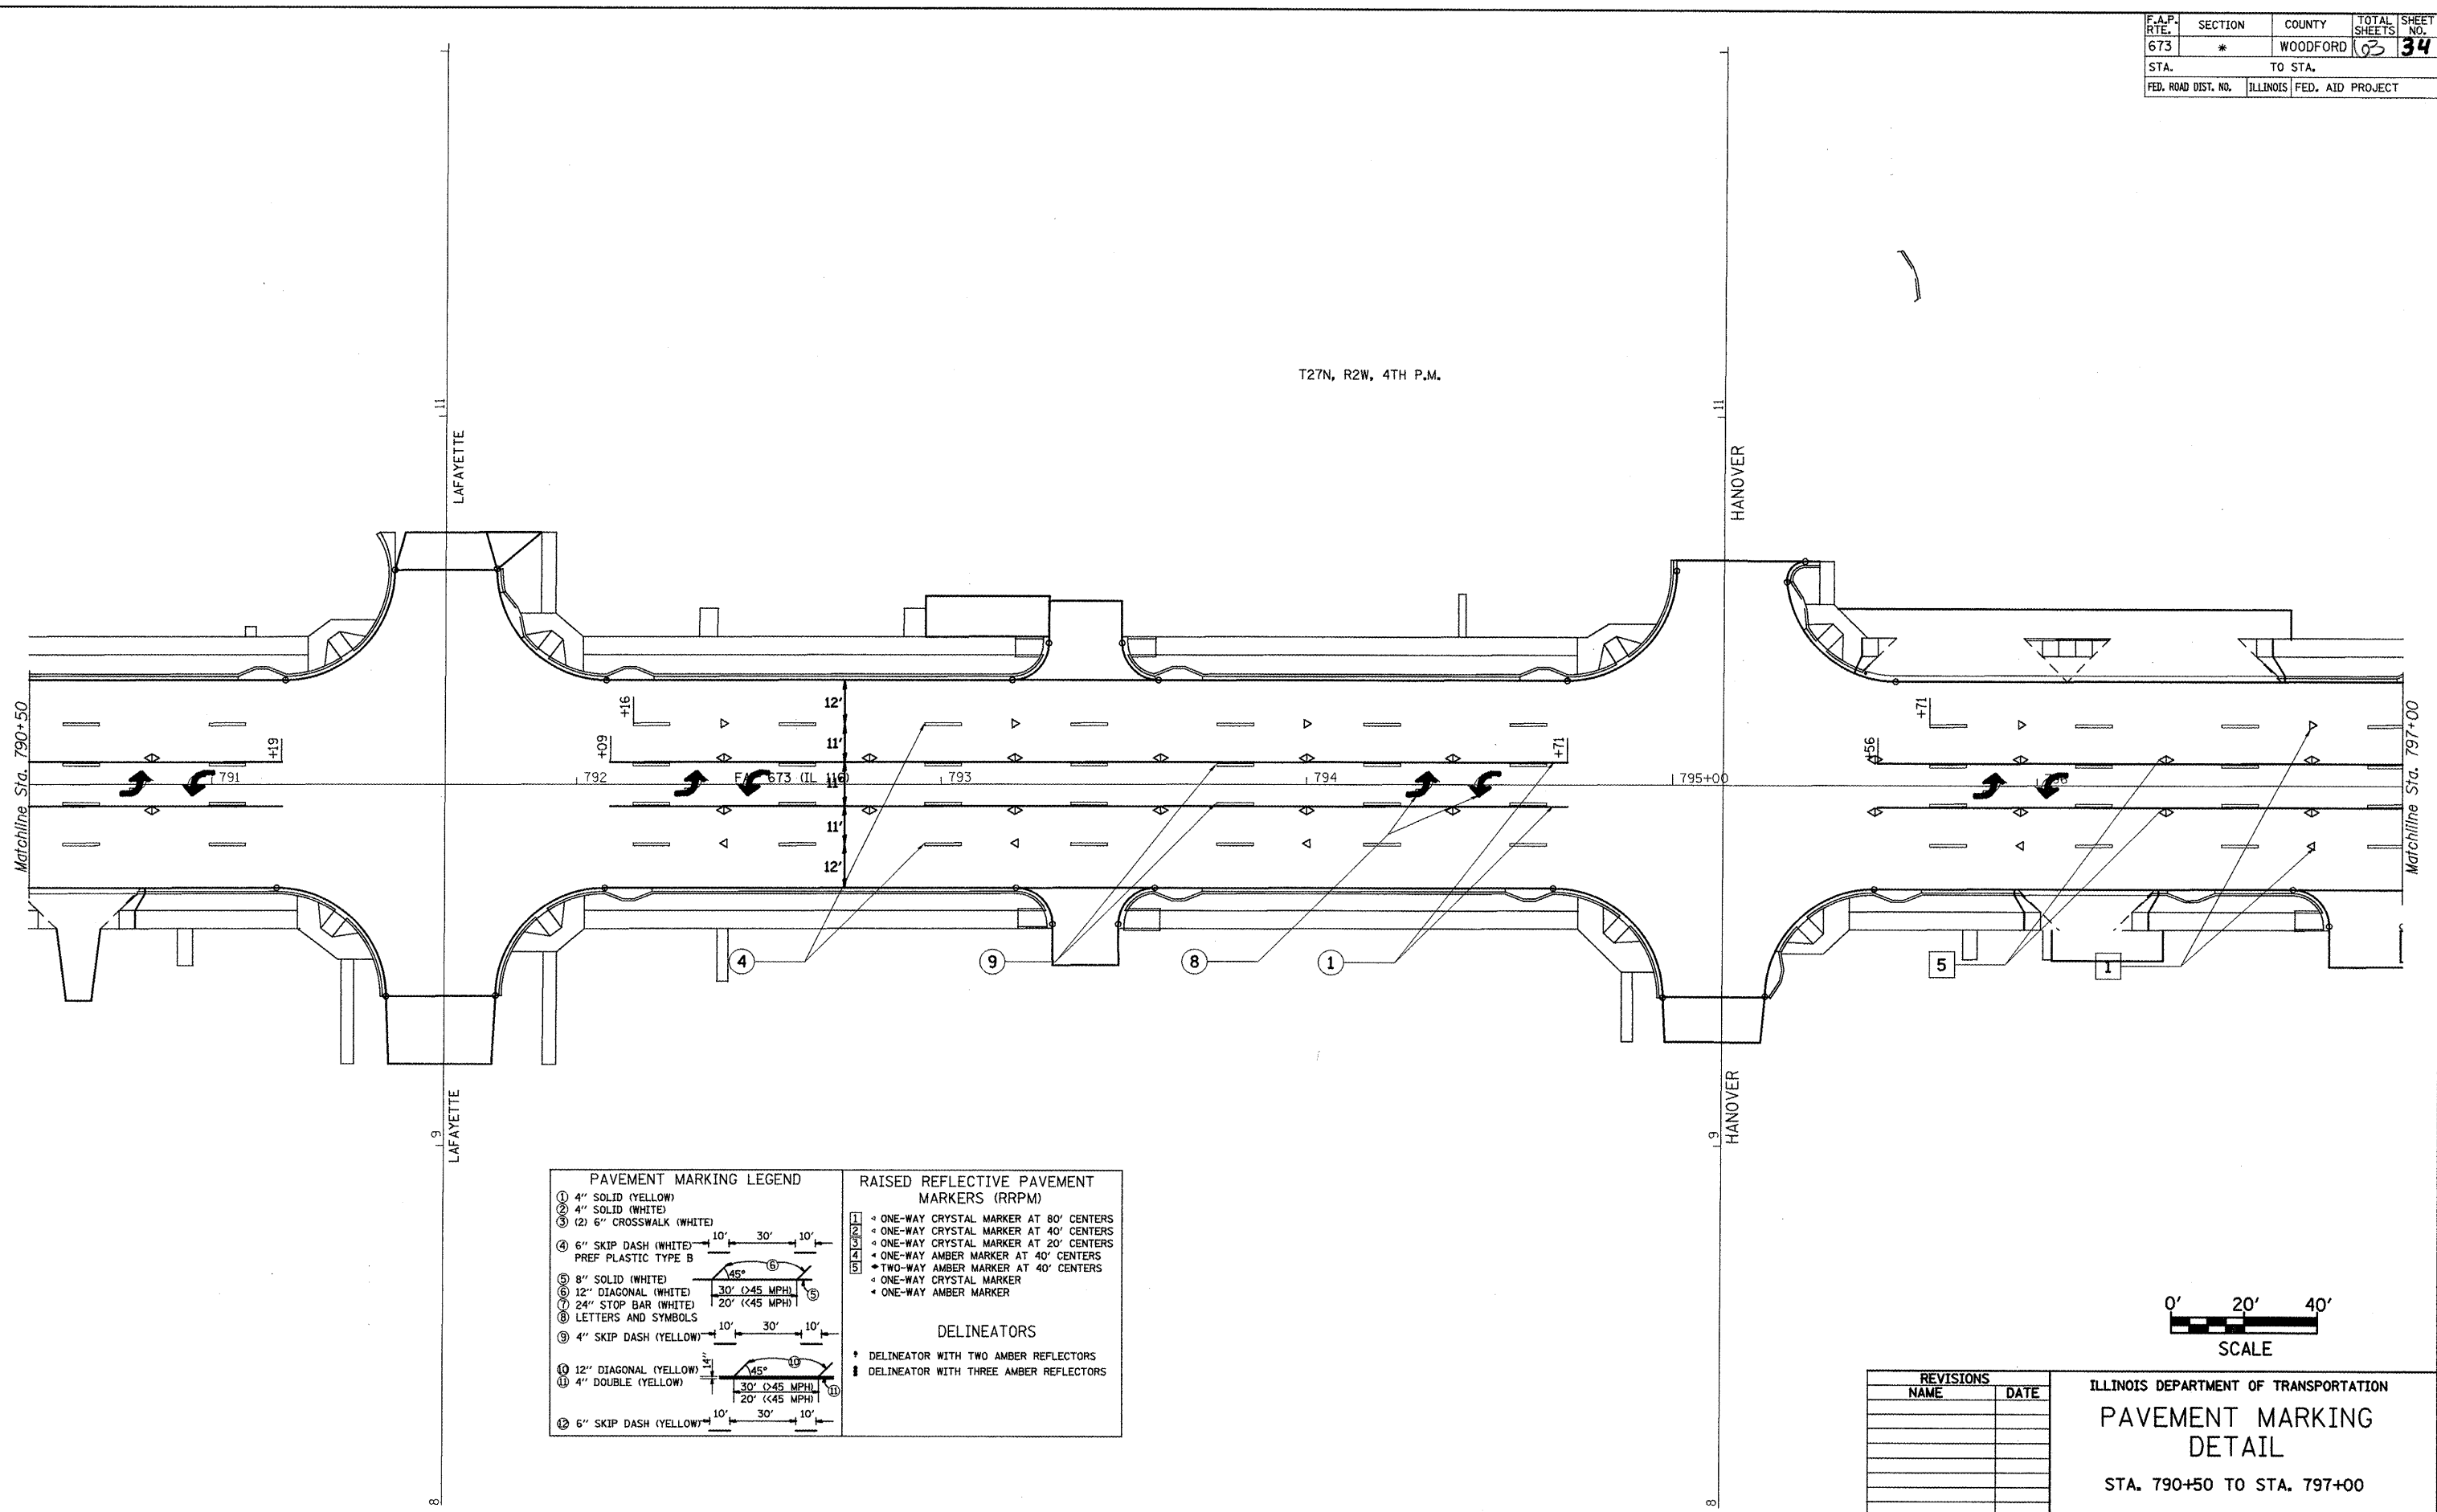

PAVEMENT MARKING LEGEND		RAISED REFLECTIVE PAVEMENT MARKERS (RRPM)	
① 4" SOLID (YELLOW)		① ONE-WAY CRYSTAL MARKER AT 80' CENTERS	
② 4" SOLID (WHITE)		② ONE-WAY CRYSTAL MARKER AT 40' CENTERS	
③ ② 6" CROSSWALK (WHITE)		③ ONE-WAY CRYSTAL MARKER AT 20' CENTERS	
④ 6" SKIP DASH (WHITE)	10' 30' 10'	④ ONE-WAY AMBER MARKER AT 40' CENTERS	
	PREF PLASTIC TYPE B	⑤ TWO-WAY AMBER MARKER AT 40' CENTERS	
⑤ 8" SOLID (WHITE)		⑥ ONE-WAY CRYSTAL MARKER	
⑥ 12" DIAGONAL (WHITE)	30' (>45 MPH)	⑦ ONE-WAY AMBER MARKER	
⑦ 24" STOP BAR (WHITE)	20' (<45 MPH)		
⑧ LETTERS AND SYMBOLS			
⑨ 4" SKIP DASH (YELLOW)	10' 30' 10'		
⑩ 12" DIAGONAL (YELLOW)	30' (>45 MPH)		
⑪ 4" DOUBLE (YELLOW)	20' (<45 MPH)		
⑫ 6" SKIP DASH (YELLOW)	10' 30' 10'		

DELINEATORS	
①	DELINEATOR WITH TWO AMBER REFLECTORS
②	DELINEATOR WITH THREE AMBER REFLECTORS

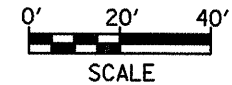

REVISIONS	
NAME	DATE

ILLINOIS DEPARTMENT OF TRANSPORTATION
**PAVEMENT MARKING
 DETAIL**
 STA. 790+50 TO STA. 797+00
 SCALE: 1" = 20'
 DATE: **DATE**
 DRAWN BY: CADD
 CHECKED BY:

DATE
 DGN-ONLY