



F.A.P. RTE.	SECTION	COUNTY	TOTAL SHEETS	SHEET NO.
673	*	WOODFORD	63	43
STA.	TO STA.			
FED. ROAD DIST. NO.	ILLINOIS	FED. AID PROJECT		

PROP. CURVE DATA
 Curve 3
 PI Sta 49+76.65
 D = 22° 17' 30.00" (RT)
 D = 1° 43' 32.14"
 L = 1,291.82'
 T = 654.19'
 R = 3,320.35'
 PC Sta 43+22.46
 PT Sta 56+14.29
 See sheet 65 for S.E. details

T27N, R2W, 4TH P.M.

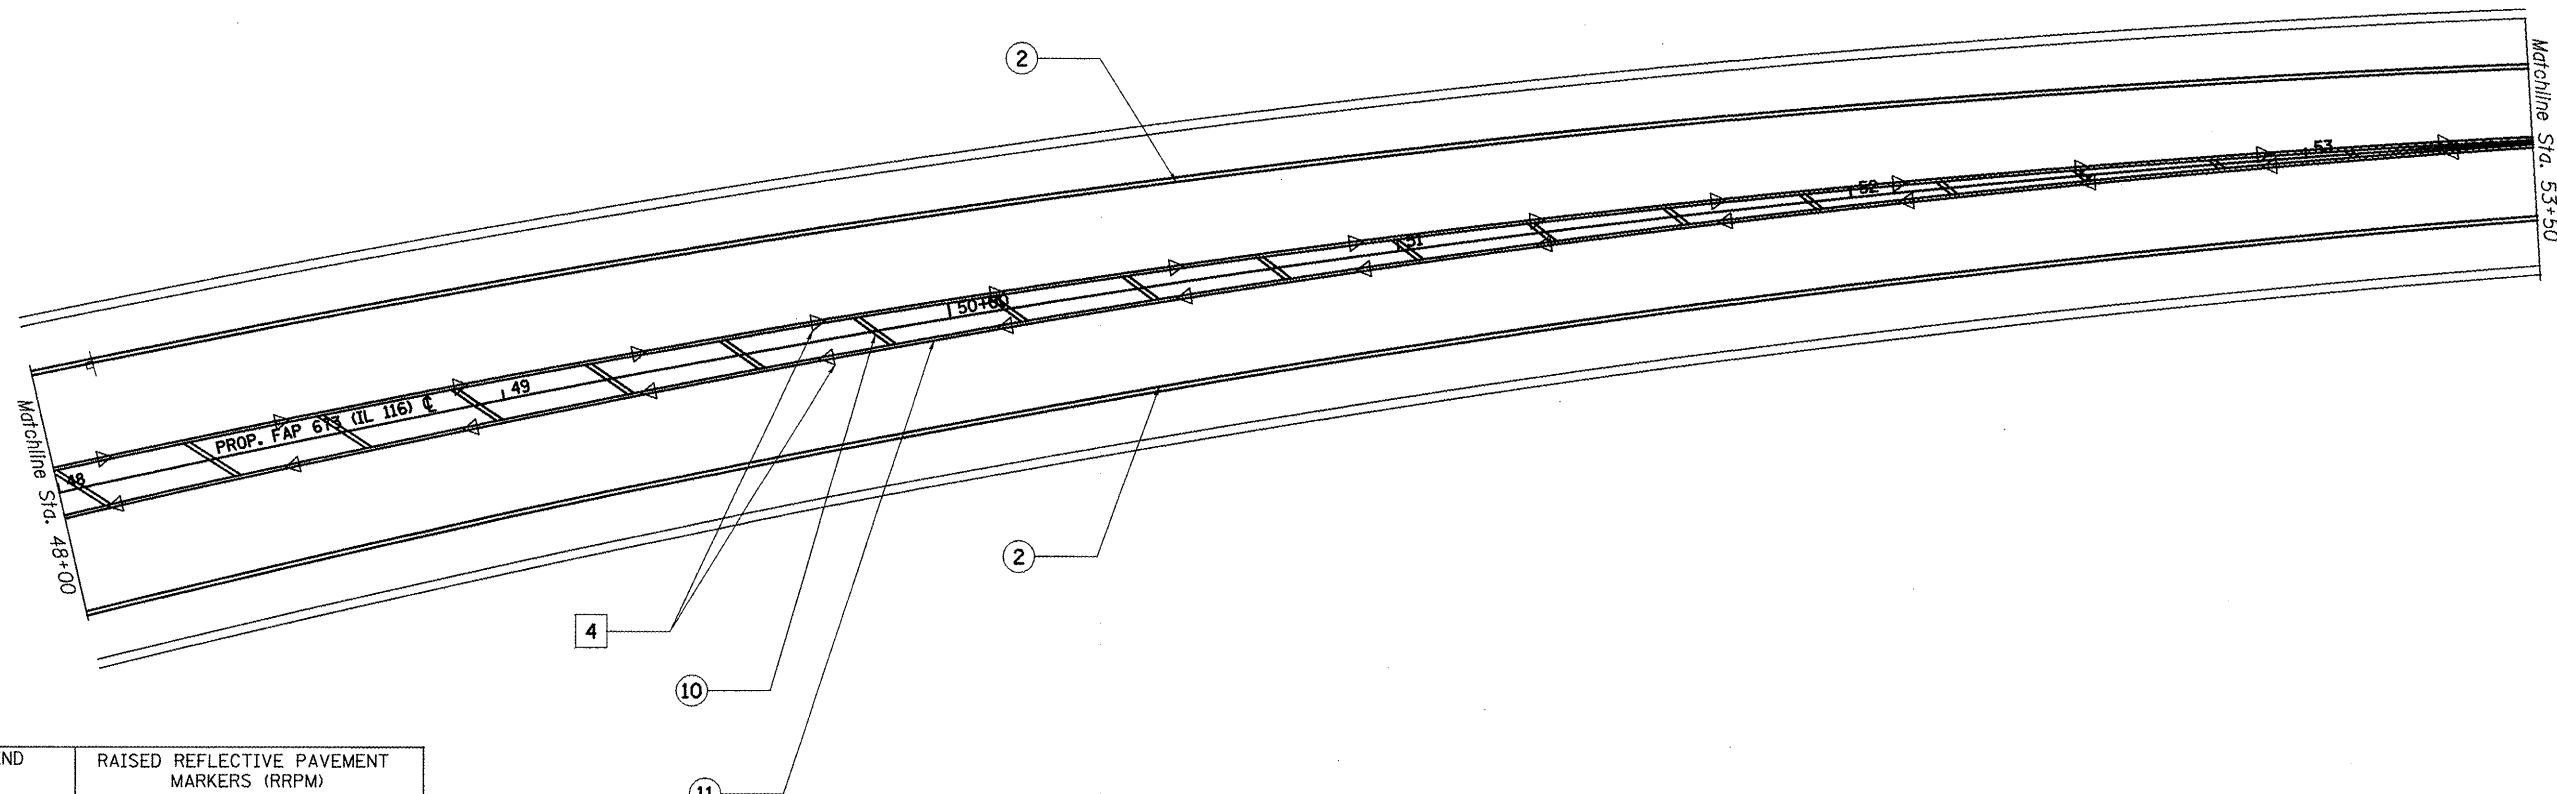

PAVEMENT MARKING LEGEND		RAISED REFLECTIVE PAVEMENT MARKERS (RRPM)	
① 4" SOLID (YELLOW)		1 ONE-WAY CRYSTAL MARKER AT 80' CENTERS	
② 4" SOLID (WHITE)		2 ONE-WAY CRYSTAL MARKER AT 40' CENTERS	
③ (2) 6" CROSSWALK (WHITE)		3 ONE-WAY CRYSTAL MARKER AT 20' CENTERS	
④ 6" SKIP DASH (WHITE)		4 ONE-WAY AMBER MARKER AT 40' CENTERS	
⑤ 8" SOLID (WHITE)		5 TWO-WAY AMBER MARKER AT 40' CENTERS	
⑥ 12" DIAGONAL (WHITE)	30' <45 MPH	ONE-WAY CRYSTAL MARKER	
⑦ 24" STOP BAR (WHITE)	20' <<45 MPH	ONE-WAY AMBER MARKER	
⑧ LETTERS AND SYMBOLS			
⑨ 4" SKIP DASH (YELLOW)			
⑩ 12" DIAGONAL (YELLOW)	30' <45 MPH		
⑪ 4" DOUBLE (YELLOW)	20' <<45 MPH		
⑫ 6" SKIP DASH (YELLOW)			
		DELINEATORS	
		◆ DELINEATOR WITH TWO AMBER REFLECTORS	
		▬ DELINEATOR WITH THREE AMBER REFLECTORS	

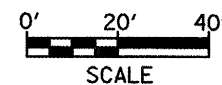

REVISIONS	
NAME	DATE

ILLINOIS DEPARTMENT OF TRANSPORTATION
**PAVEMENT MARKING
 DETAILS**
 STA. 48+00 TO STA. 53+50
 SCALE: 1" = 20'
 DATE **DATE**
 DRAWN BY CADD
 CHECKED BY

DATE
 DGN-ONLY