


DATE	
FINAL SURVEY	
SURVEYED	
PLOTTED	
NOTE BOOK	
NO.	
TEMPLATE	
AREAS CHECKED	

DATE	
ORIGINAL SURVEY	
SURVEYED	
PLOTTED	
NOTE BOOK	
NO.	
TEMPLATE	
AREAS CHECKED	

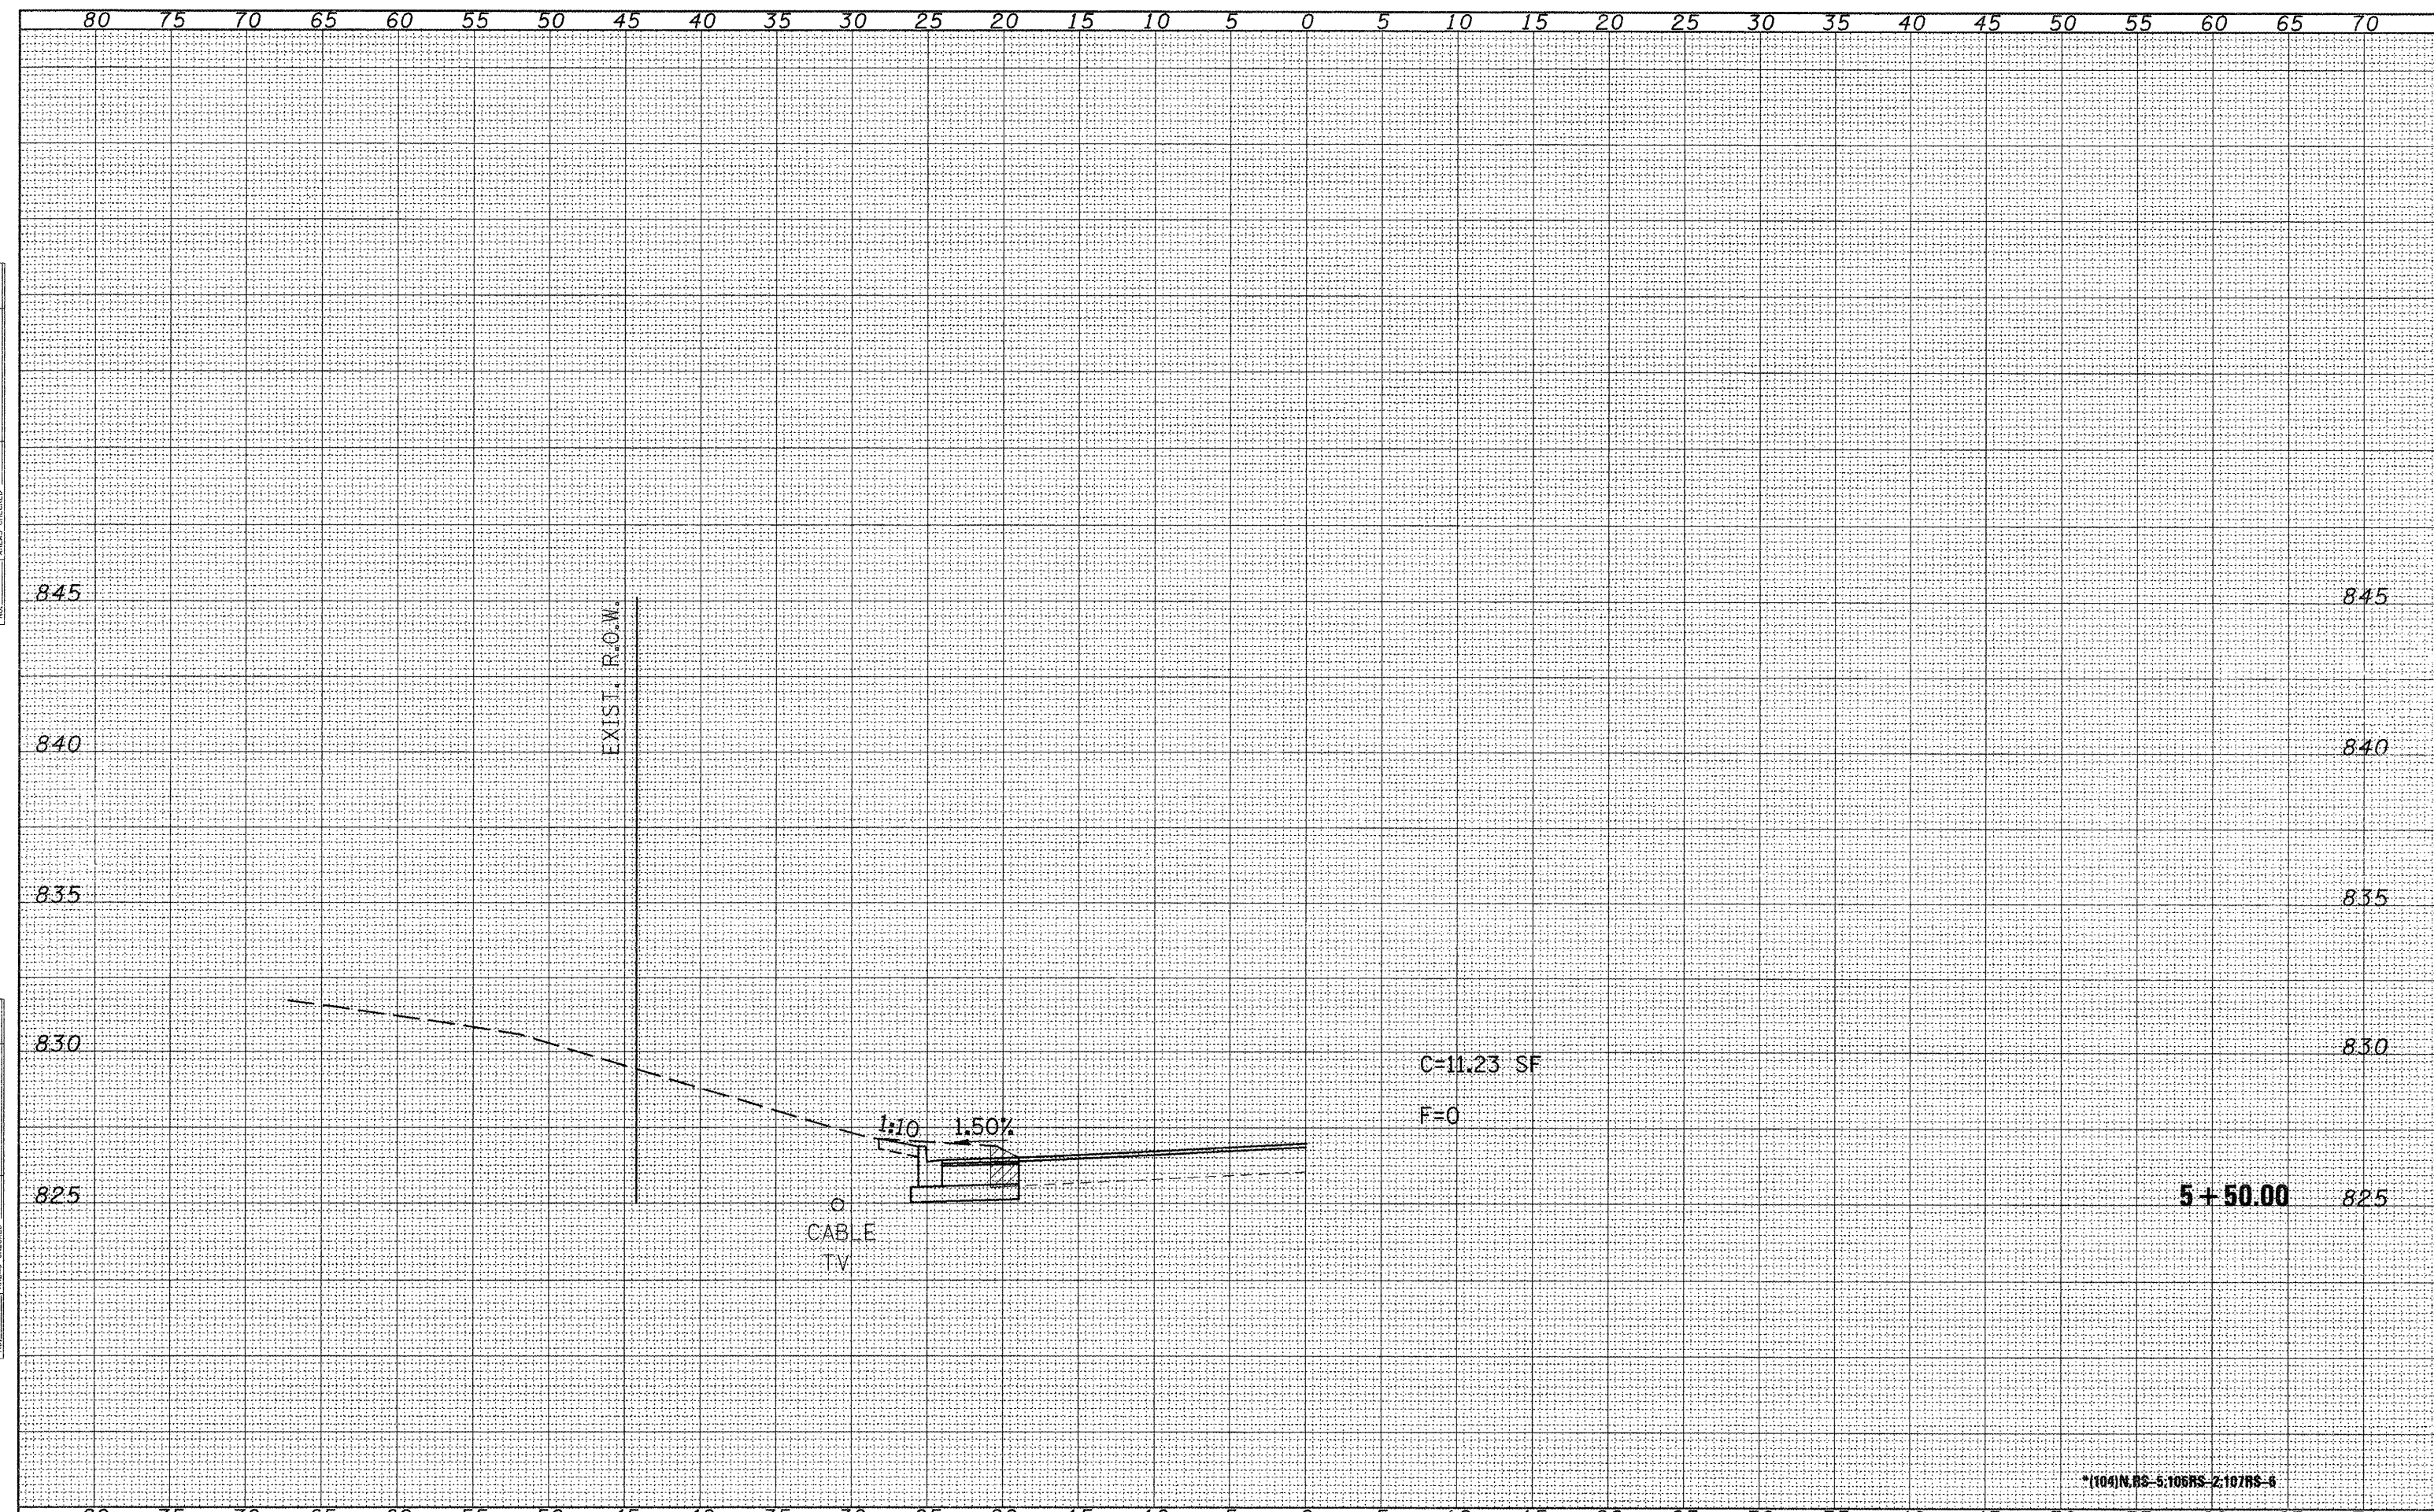

*[104]N.RS-5.106RS-2.107RS-6

FILE NAME = 0468625-sht-xseht.dgn

USER NAME = horstkj	DESIGNED - KJH	REVISED -
PLLOT SCALE = 10.0000' / IN.	DRAWN - JGJ	REVISED -
PLLOT DATE = 1/21/2010	CHECKED - KJH	REVISED -
	DATE -	REVISED -

**STATE OF ILLINOIS
DEPARTMENT OF TRANSPORTATION**

DOUGLAS ST. CROSS SECTIONS

SCALE: SHEET NO. 4 OF 7 SHEETS STA. 5+50.00 TO STA. 5+50.00

F.A.P. RTE. 673	SECTION	COUNTY WOODFORD	TOTAL SHEETS 03	SHEET NO. 48
			CONTRACT NO. 68625	
ILLINOIS FED. AID PROJECT				