


FINAL SURVEY SURVEYED PLOTTED NOTE BOOK NO. SURVEYED PLOTTED TEMPLATE NO. CHECKED AREAS CHECKED

ORIGINAL SURVEY SURVEYED PLOTTED NOTE BOOK NO. SURVEYED PLOTTED TEMPLATE NO. CHECKED AREAS CHECKED

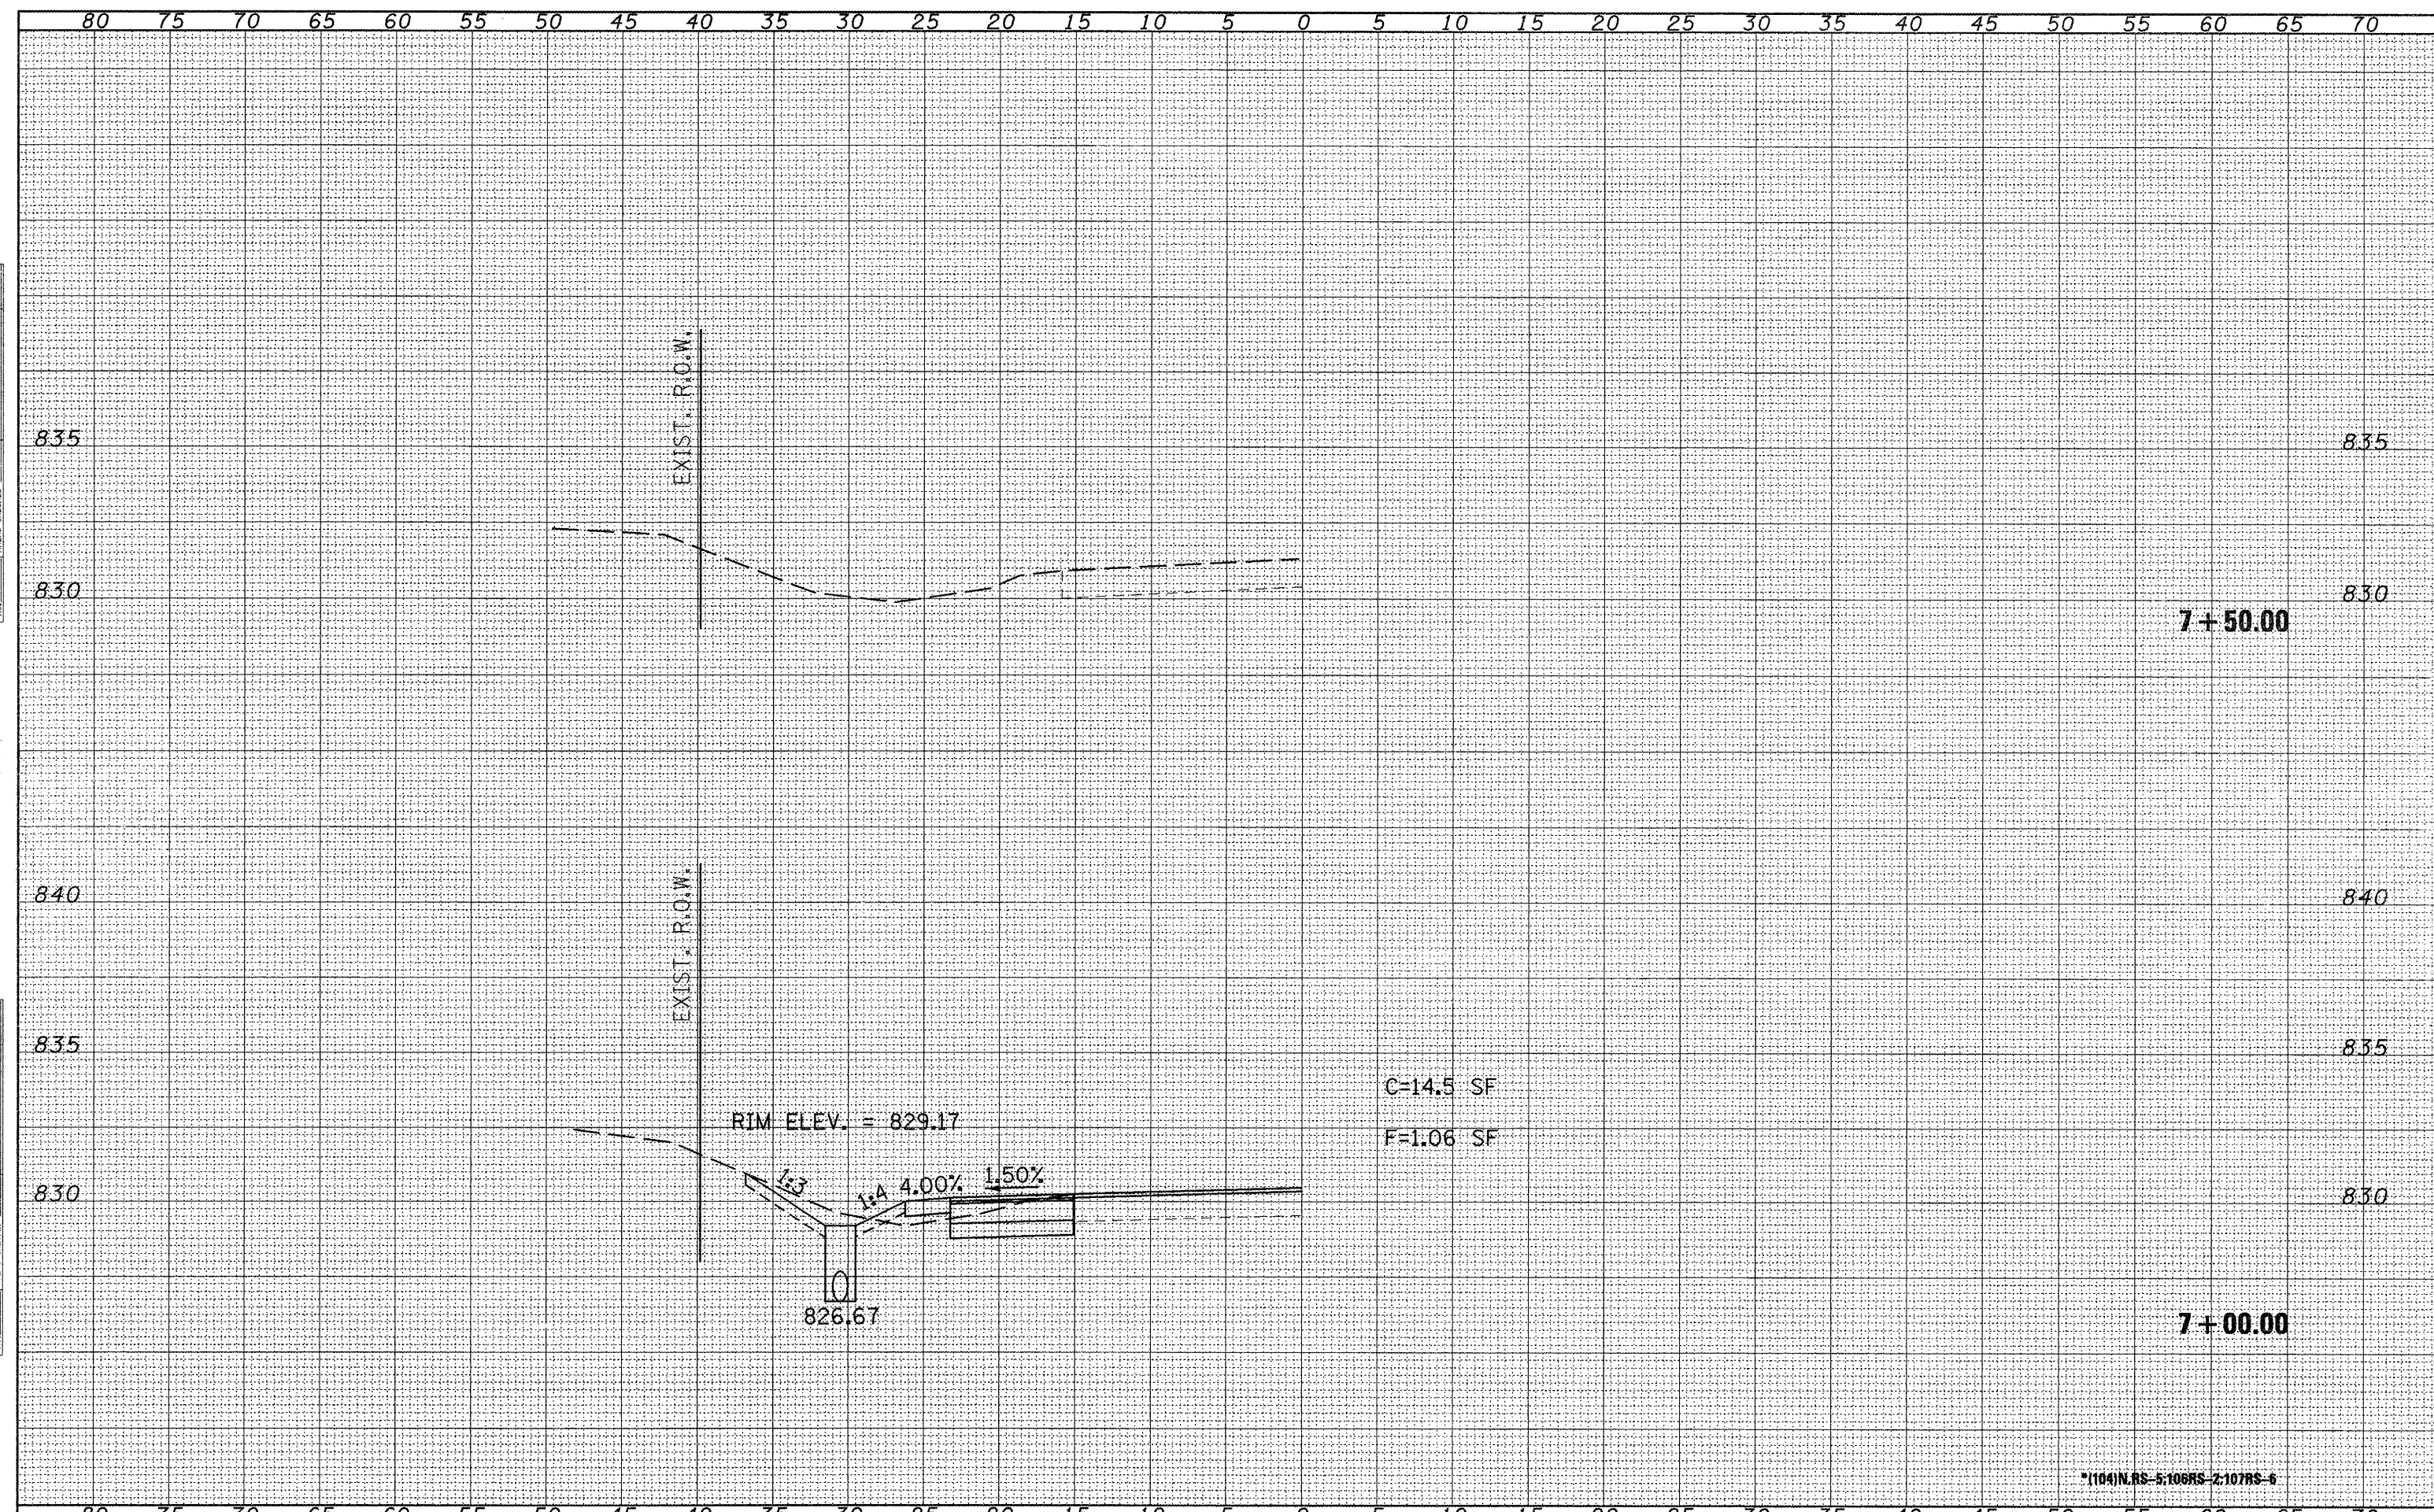

FILE NAME = 0468625-sht-xssht.dgn	USER NAME = horatkj	DESIGNED - KJH	REVISED -	STATE OF ILLINOIS DEPARTMENT OF TRANSPORTATION	DOUGLAS ST. CROSS SECTIONS SCALE: SHEET NO. 7 OF 7 SHEETS STA. 7+00.00 TO STA. 7+50.00	SECTION COUNTY WOODFORD CONTRACT NO. 68625	TOTAL SHEETS 51	SHEET NO. 51
		DRAWN - JGJ	REVISED -					
		CHECKED - KJH	REVISED -					
		DATE -	REVISED -					

*1104)N.RS-5.106RS-2.107RS-6

7+50.00

7+00.00

C=14.5 SF
F=1.06 SF

RIM ELEV. = 829.17

826.67

EXIST. R.O.W.

EXIST. R.O.W.

1:3 1:4 4.00% 1.50%

80 75 70 65 60 55 50 45 40 35 30 25 20 15 10 5 0 5 10 15 20 25 30 35 40 45 50 55 60 65 70

80 75 70 65 60 55 50 45 40 35 30 25 20 15 10 5 0 5 10 15 20 25 30 35 40 45 50 55 60 65 70