



Roadway

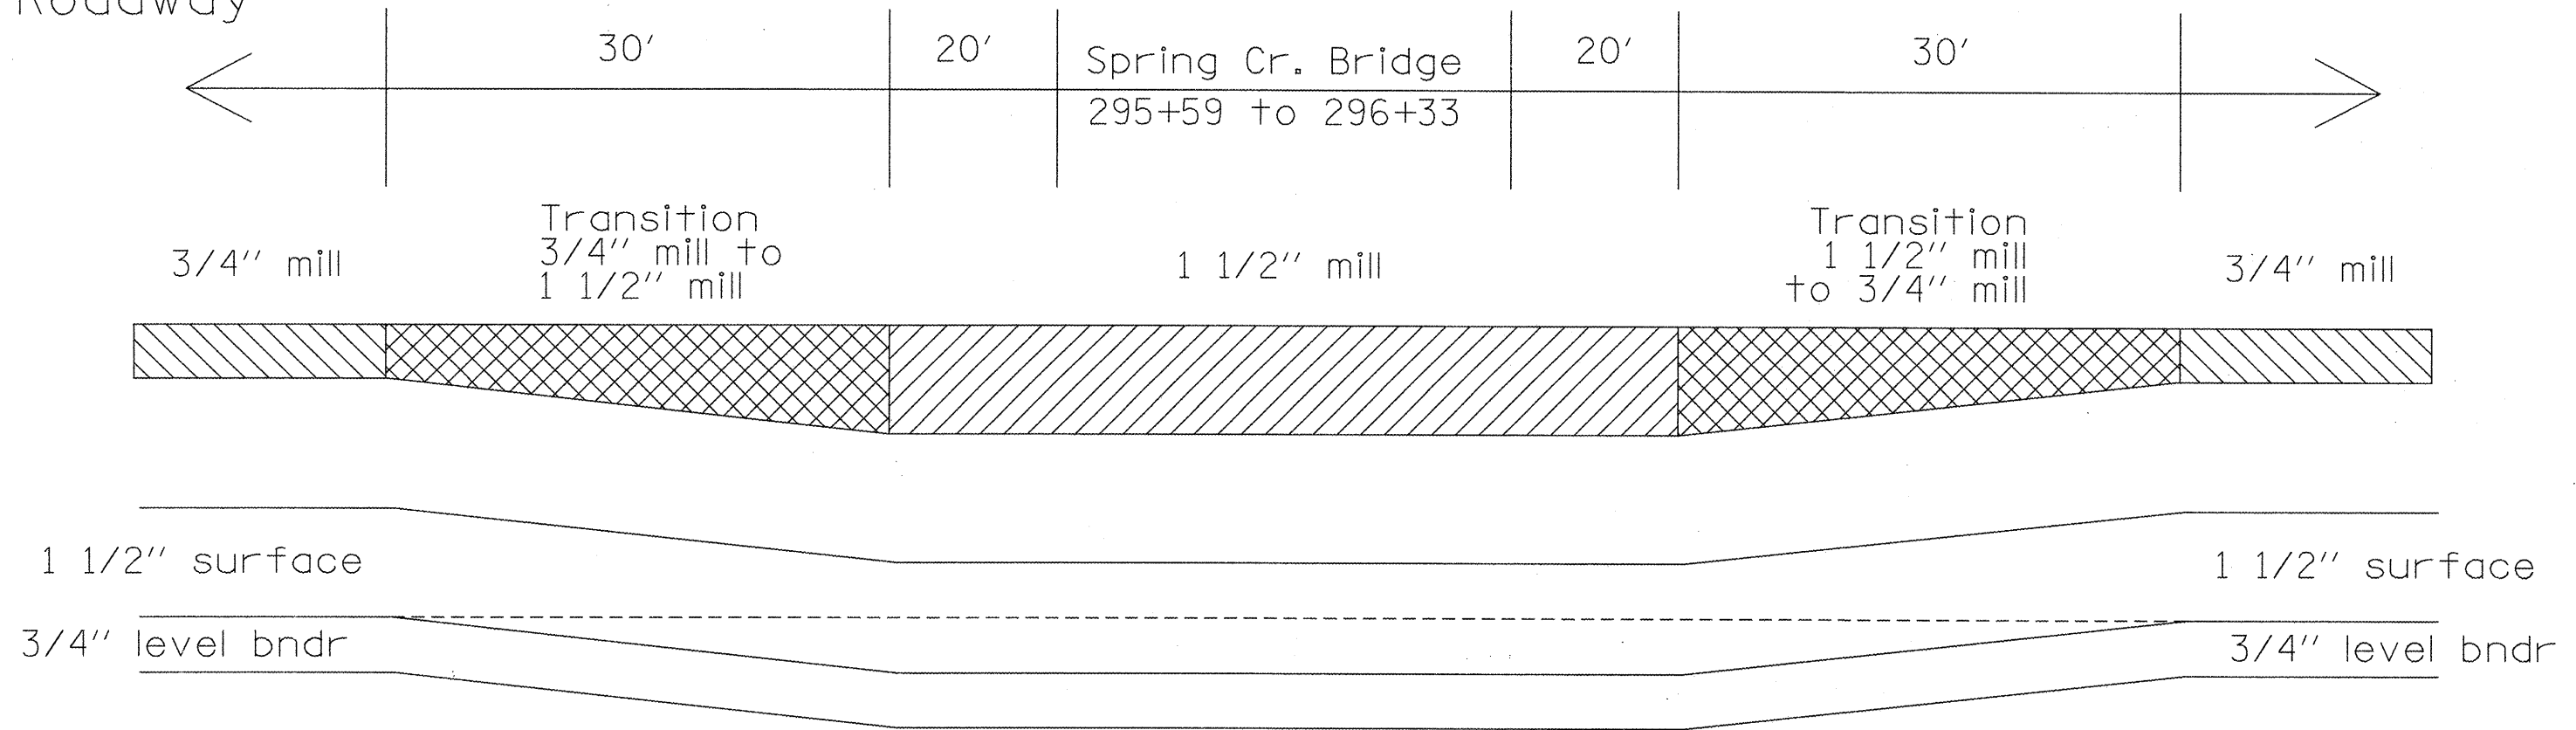

Shoulder

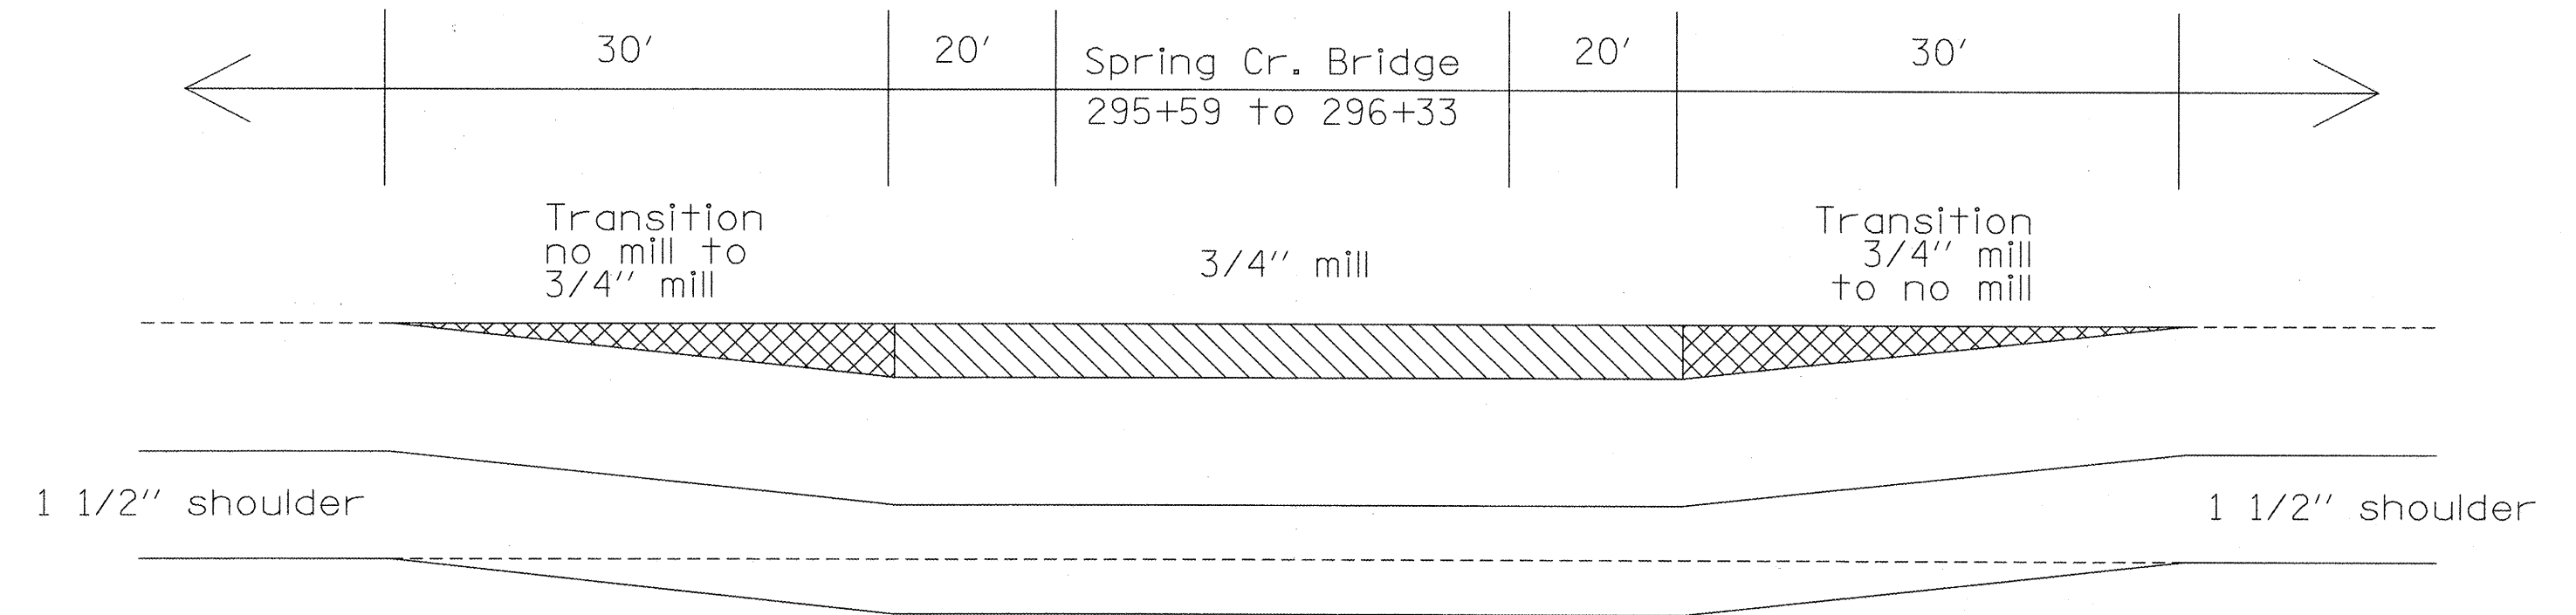

FILE NAME = 11116.dgn	USER NAME = hude1sonme	DESIGNED -	REVISED -
		DRAWN -	REVISED -
	PLOT SCALE = 100.0000' / IN.	CHECKED -	REVISED -
	PLOT DATE = 1/29/2010	DATE -	REVISED -

STATE OF ILLINOIS  
DEPARTMENT OF TRANSPORTATION

SPRING CREEK BRIDGE MILL & OVERLAY

SCALE: SHEET NO. OF SHEETS STA. TO STA.

F.A.P. RTE. 673	SECTION ..	COUNTY TAZE/WOOD	TOTAL SHEETS 60	SHEET NO. 27
CONTRACT NO. 68920				ILLINOIS FED. AID PROJECT

.. 101RS-3; 102RS-4; 103RS-4; 104RS-7