



CONDUIT ATTACHMENT DETAIL

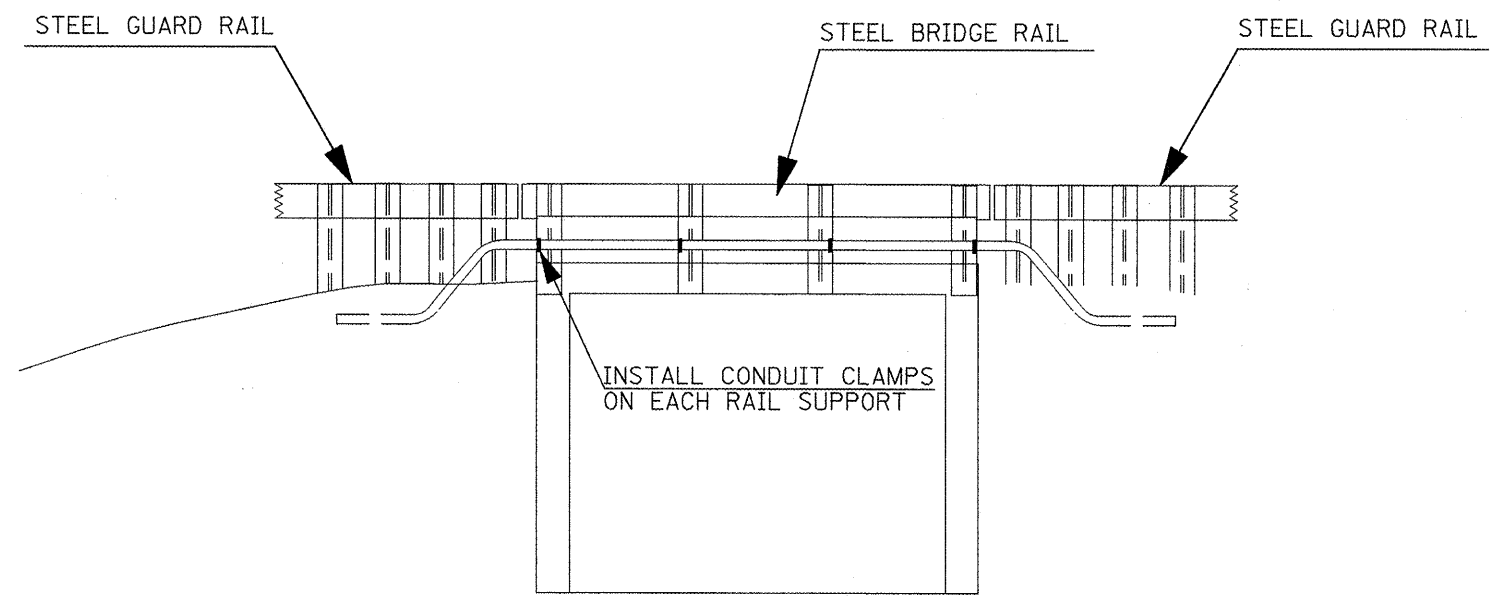

IL 116 BRIDGE OVER SPRING CREEK

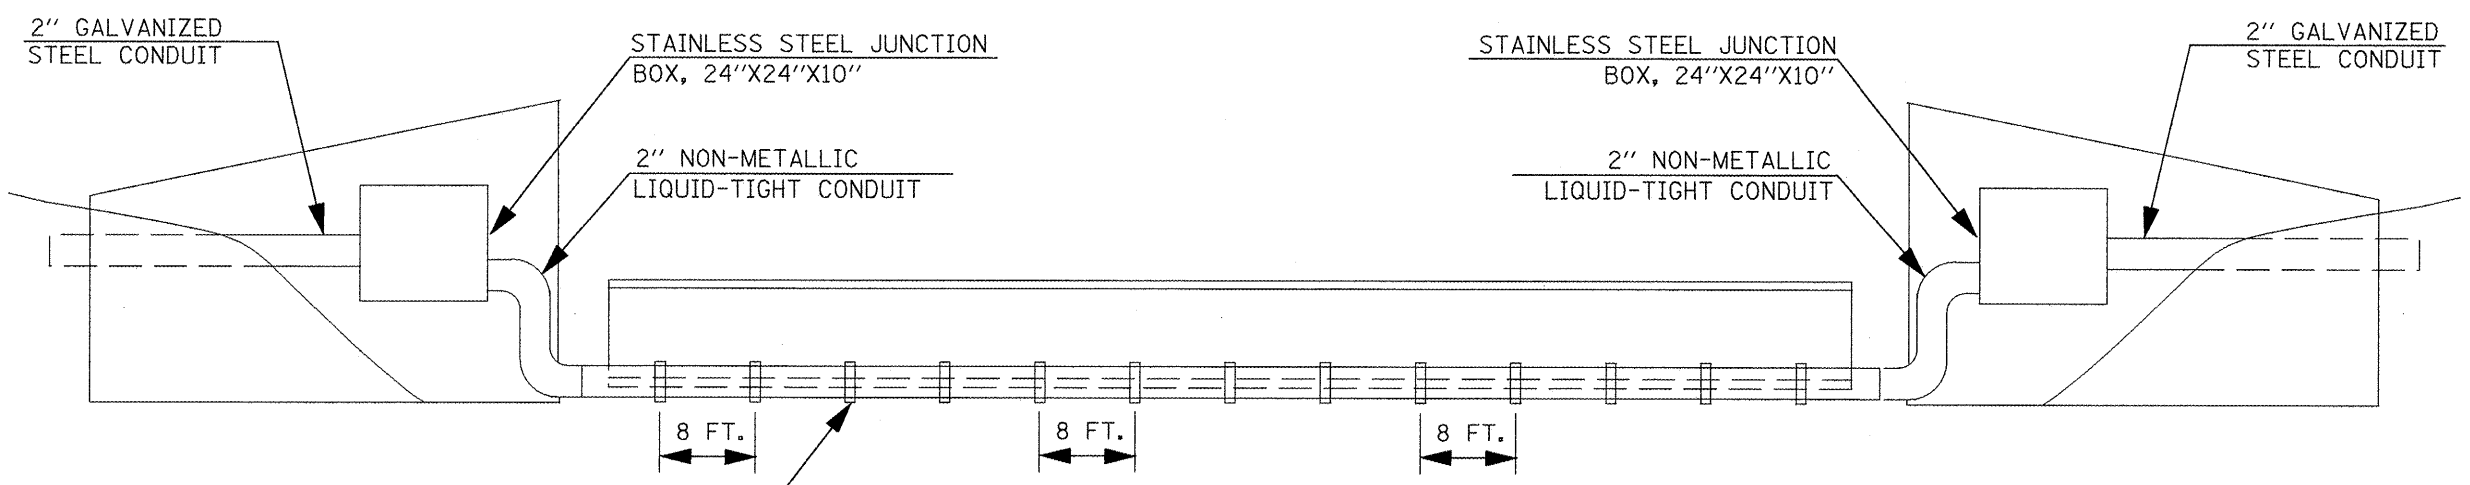

IL 116 BRIDGE OVER TEN MILE CREEK

• 101RS-3; 102RS-4; 103RS-4; 104RS-7 •• TAZEVELL & WOODFORD

TRAFFIC SIGNALS
SHEET 15 OF 15

FILE NAME = i1116.dgn	USER NAME = hudsonme	DESIGNED -	REVISED -	STATE OF ILLINOIS DEPARTMENT OF TRANSPORTATION	CONDUIT ATTACHED TO STRUCTURE INSTALLATION DETAILS	F.A.P. RTE. = 673	SECTION =	COUNTY =	TOTAL SHEETS = 60	SHEET NO. = 47
	PLOT SCALE = 1/8" = 100' / IN.	CHECKED -	REVISED -			CONTRACT NO. 68920				
	PLOT DATE = 1/29/2010	DATE -	REVISED -			ILLINOIS FED. AID PROJECT				