


NOTES
 Notification signs shall be posted where shown indicating maximum width ahead of 11'-3" for stage construction on IL. 97. Changeable Message Boards shall be placed facing SB traffic exiting Cuba and NB traffic at IL. 97/IL. 100 junction one week prior to work start date for public safety and awareness. Width Restriction Signing will only be needed on Stage I and shall be removed when construction staging progresses to Stage II.

LOCATION 1

LOCATION 2

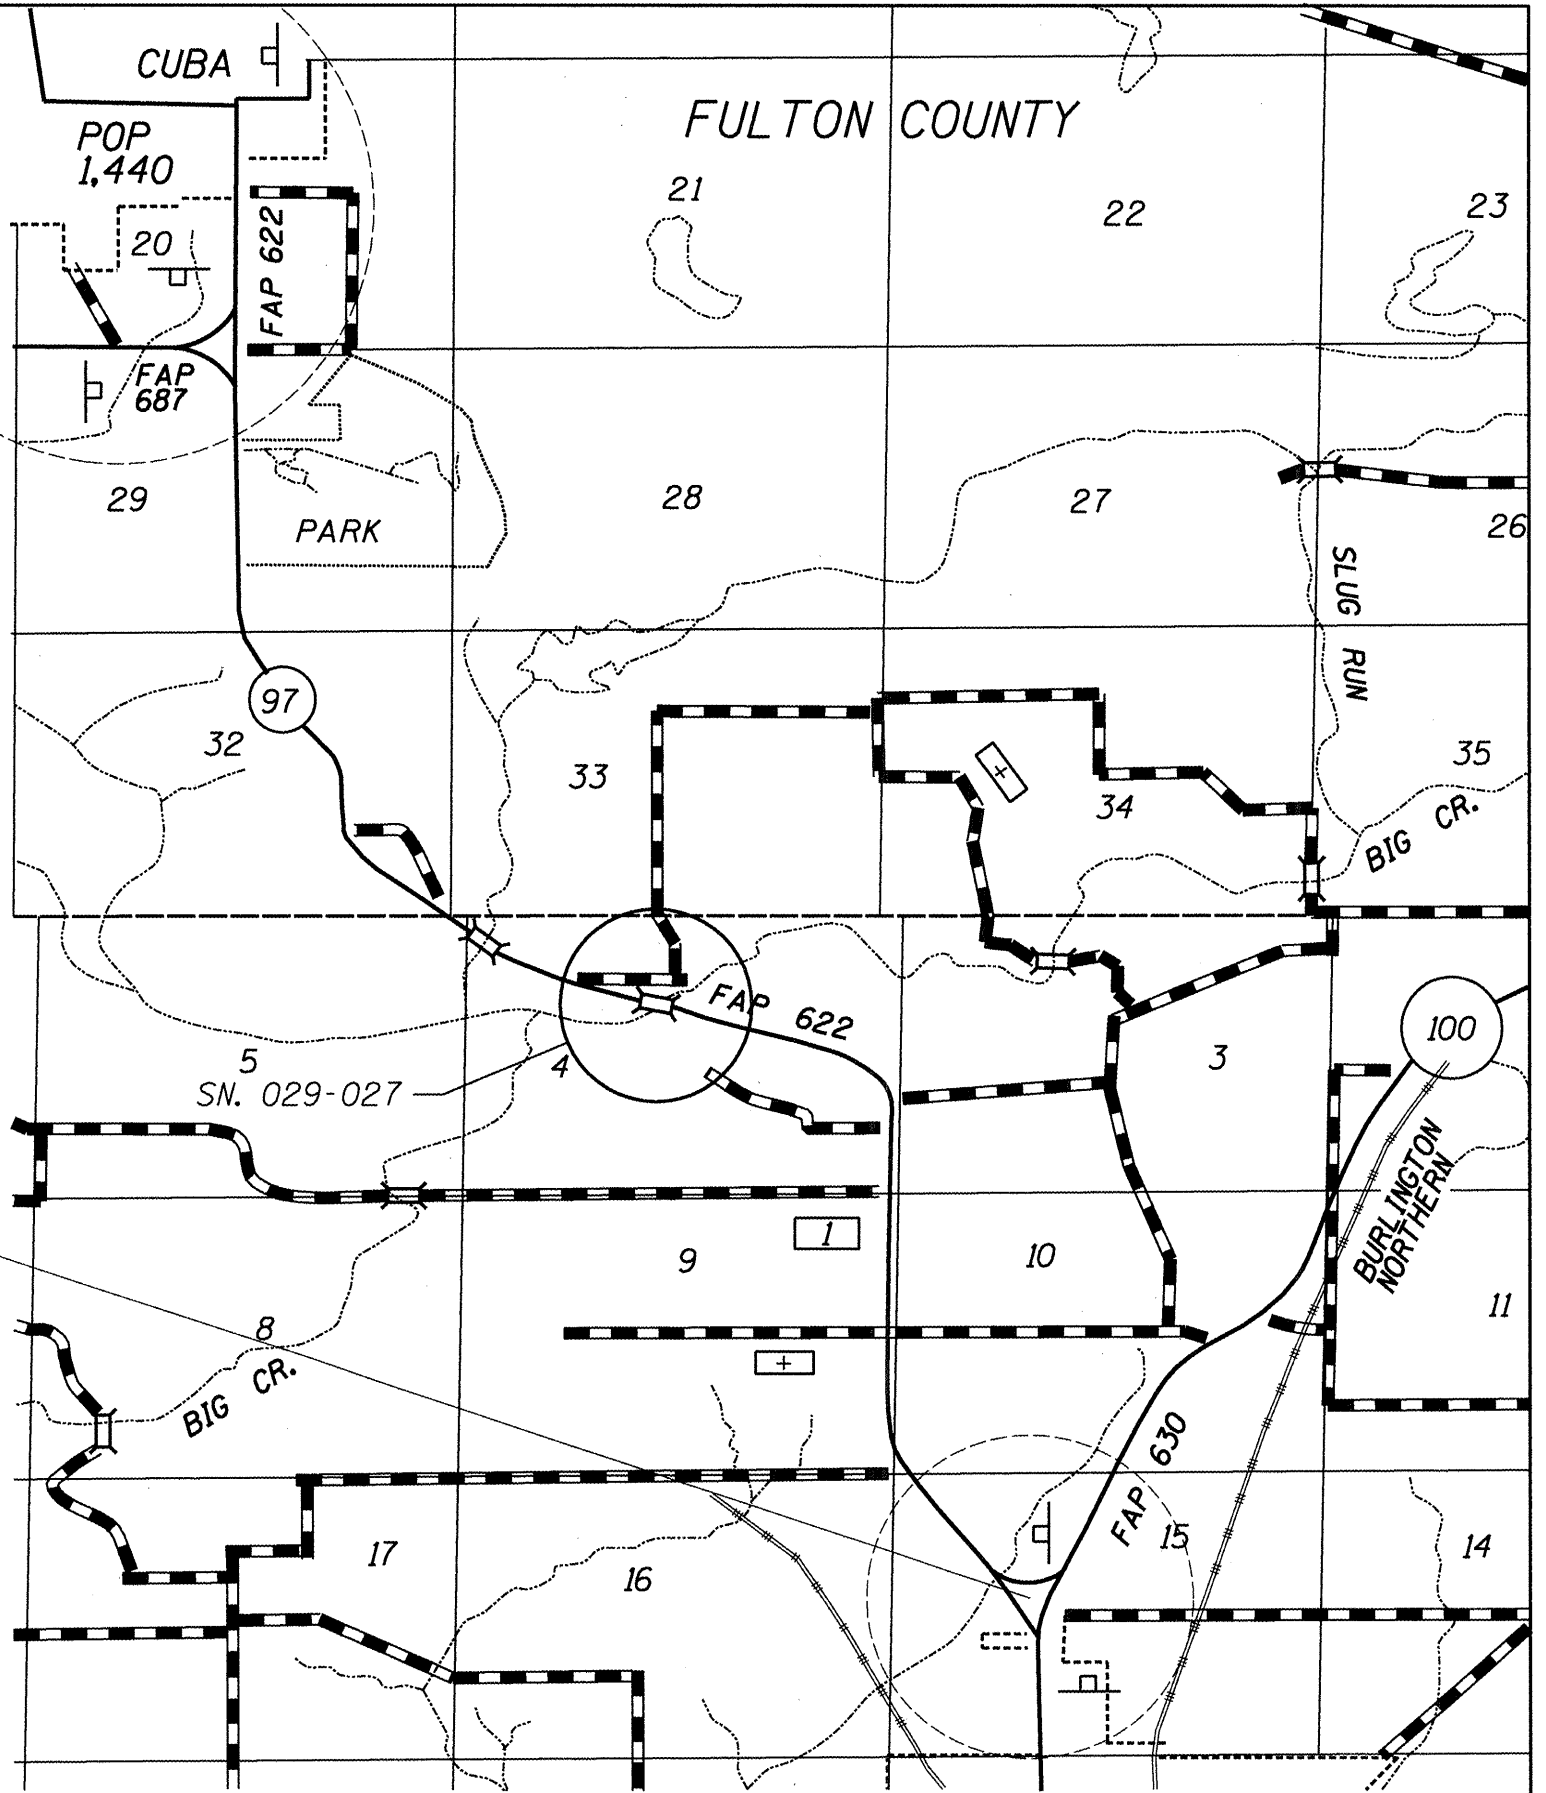

CONTRACTOR PROVIDED SIGN -A-

MAX. WIDTH 11'-3" XX MILES

IL. 97

SN. 029-0027 SIGNING

	SIGN -A-	SIGN -B-
LOCATION 1	3 EA.	NA
LOCATION 2	2 EA.	NA
LOCATION 3		
LOCATION 4		

SEE SPECIAL PROVISIONS FOR SIGNING DETAILS

S:\GEN DRAFT\STIPPLANS\SQUAD\A BRIDGE CONTRACTS\JOINTS\Joints -Overlay\68927\SN.029-0027 IL.97ovrBigCreek.dgn

SN.029-0027 IL. 97ovrBig Creek

FILE NAME = SN.029-0027 IL.97ovr BigCreek.dgn	USER NAME = jonesce	DESIGNED - CEJ	REVISED -
		DRAWN - CEJ	REVISED -
	PLOT SCALE = 1/32" = 1' IN.	CHECKED -	REVISED -
	PLOT DATE = 2/4/2010	DATE - 01/25/2010	REVISED -

**STATE OF ILLINOIS
 DEPARTMENT OF TRANSPORTATION**

WIDTH RESTRICTION SIGNING

SCALE: _____ SHEET NO. ____ OF ____ SHEETS STA. _____ TO STA. _____

F.A.P. RTE. 622	SECTION (128BR-1)	COUNTY FULTON	TOTAL SHEETS 23	SHEET NO. 9
CONTRACT NO. 68927				