


STATE OF ILLINOIS
DEPARTMENT OF TRANSPORTATION

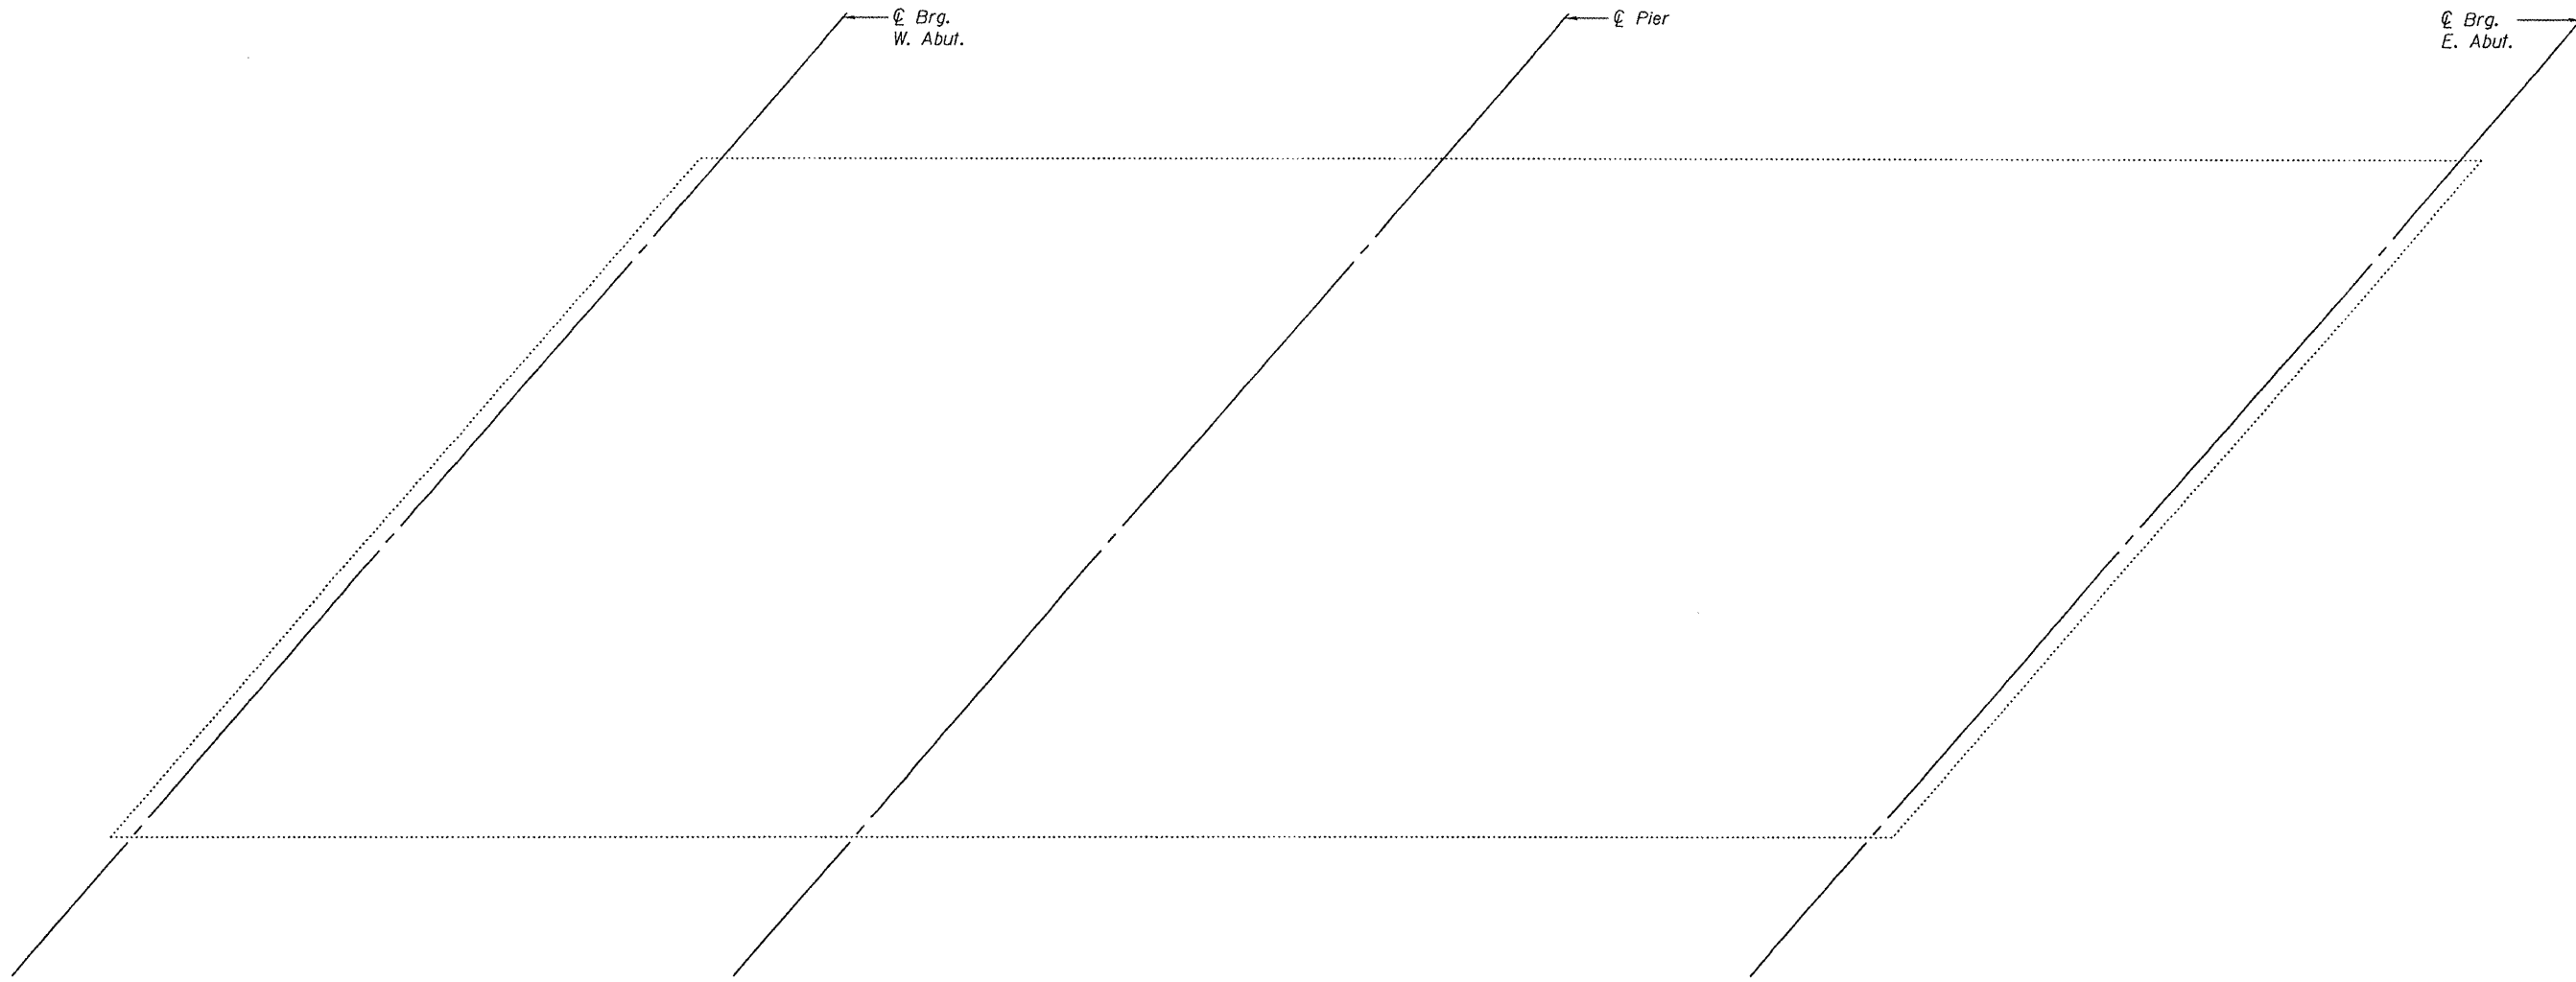

DECK PATCHING PLAN

DESIGNED	I.J.L.
CHECKED	A.T.H.
DRAWN	Drew Christopher
CHECKED	I.J.L. A.T.H.

EXAMINED	March 11, 2010
PASSED	<i>Ralph E. Anderson</i> ENGINEER OF STRUCTURAL SERVICES ENGINEER OF BRIDGES AND STRUCTURES

DECK PATCHING PLAN
SN 029-0027

SHEET NO. 2A	F.A. RTE.	SECTION	COUNTY	TOTAL SHEETS	SHEET NO.
	622	(128BR-1)I	Fulton	23	13A
7 SHEETS	CONTRACT NO. 68927				
FED. ROAD DIST. NO.		ILLINOIS	FED. AID PROJECT		