


DATE	
BY	
ORIGINAL SURVEY	
SURVEYED	
PLOTTED	
TEMPLATE	
NOTE BOOK	
AREAS CHECKED	
NO.	

DATE	
BY	
ORIGINAL SURVEY	
SURVEYED	
PLOTTED	
TEMPLATE	
NOTE BOOK	
AREAS CHECKED	
NO.	

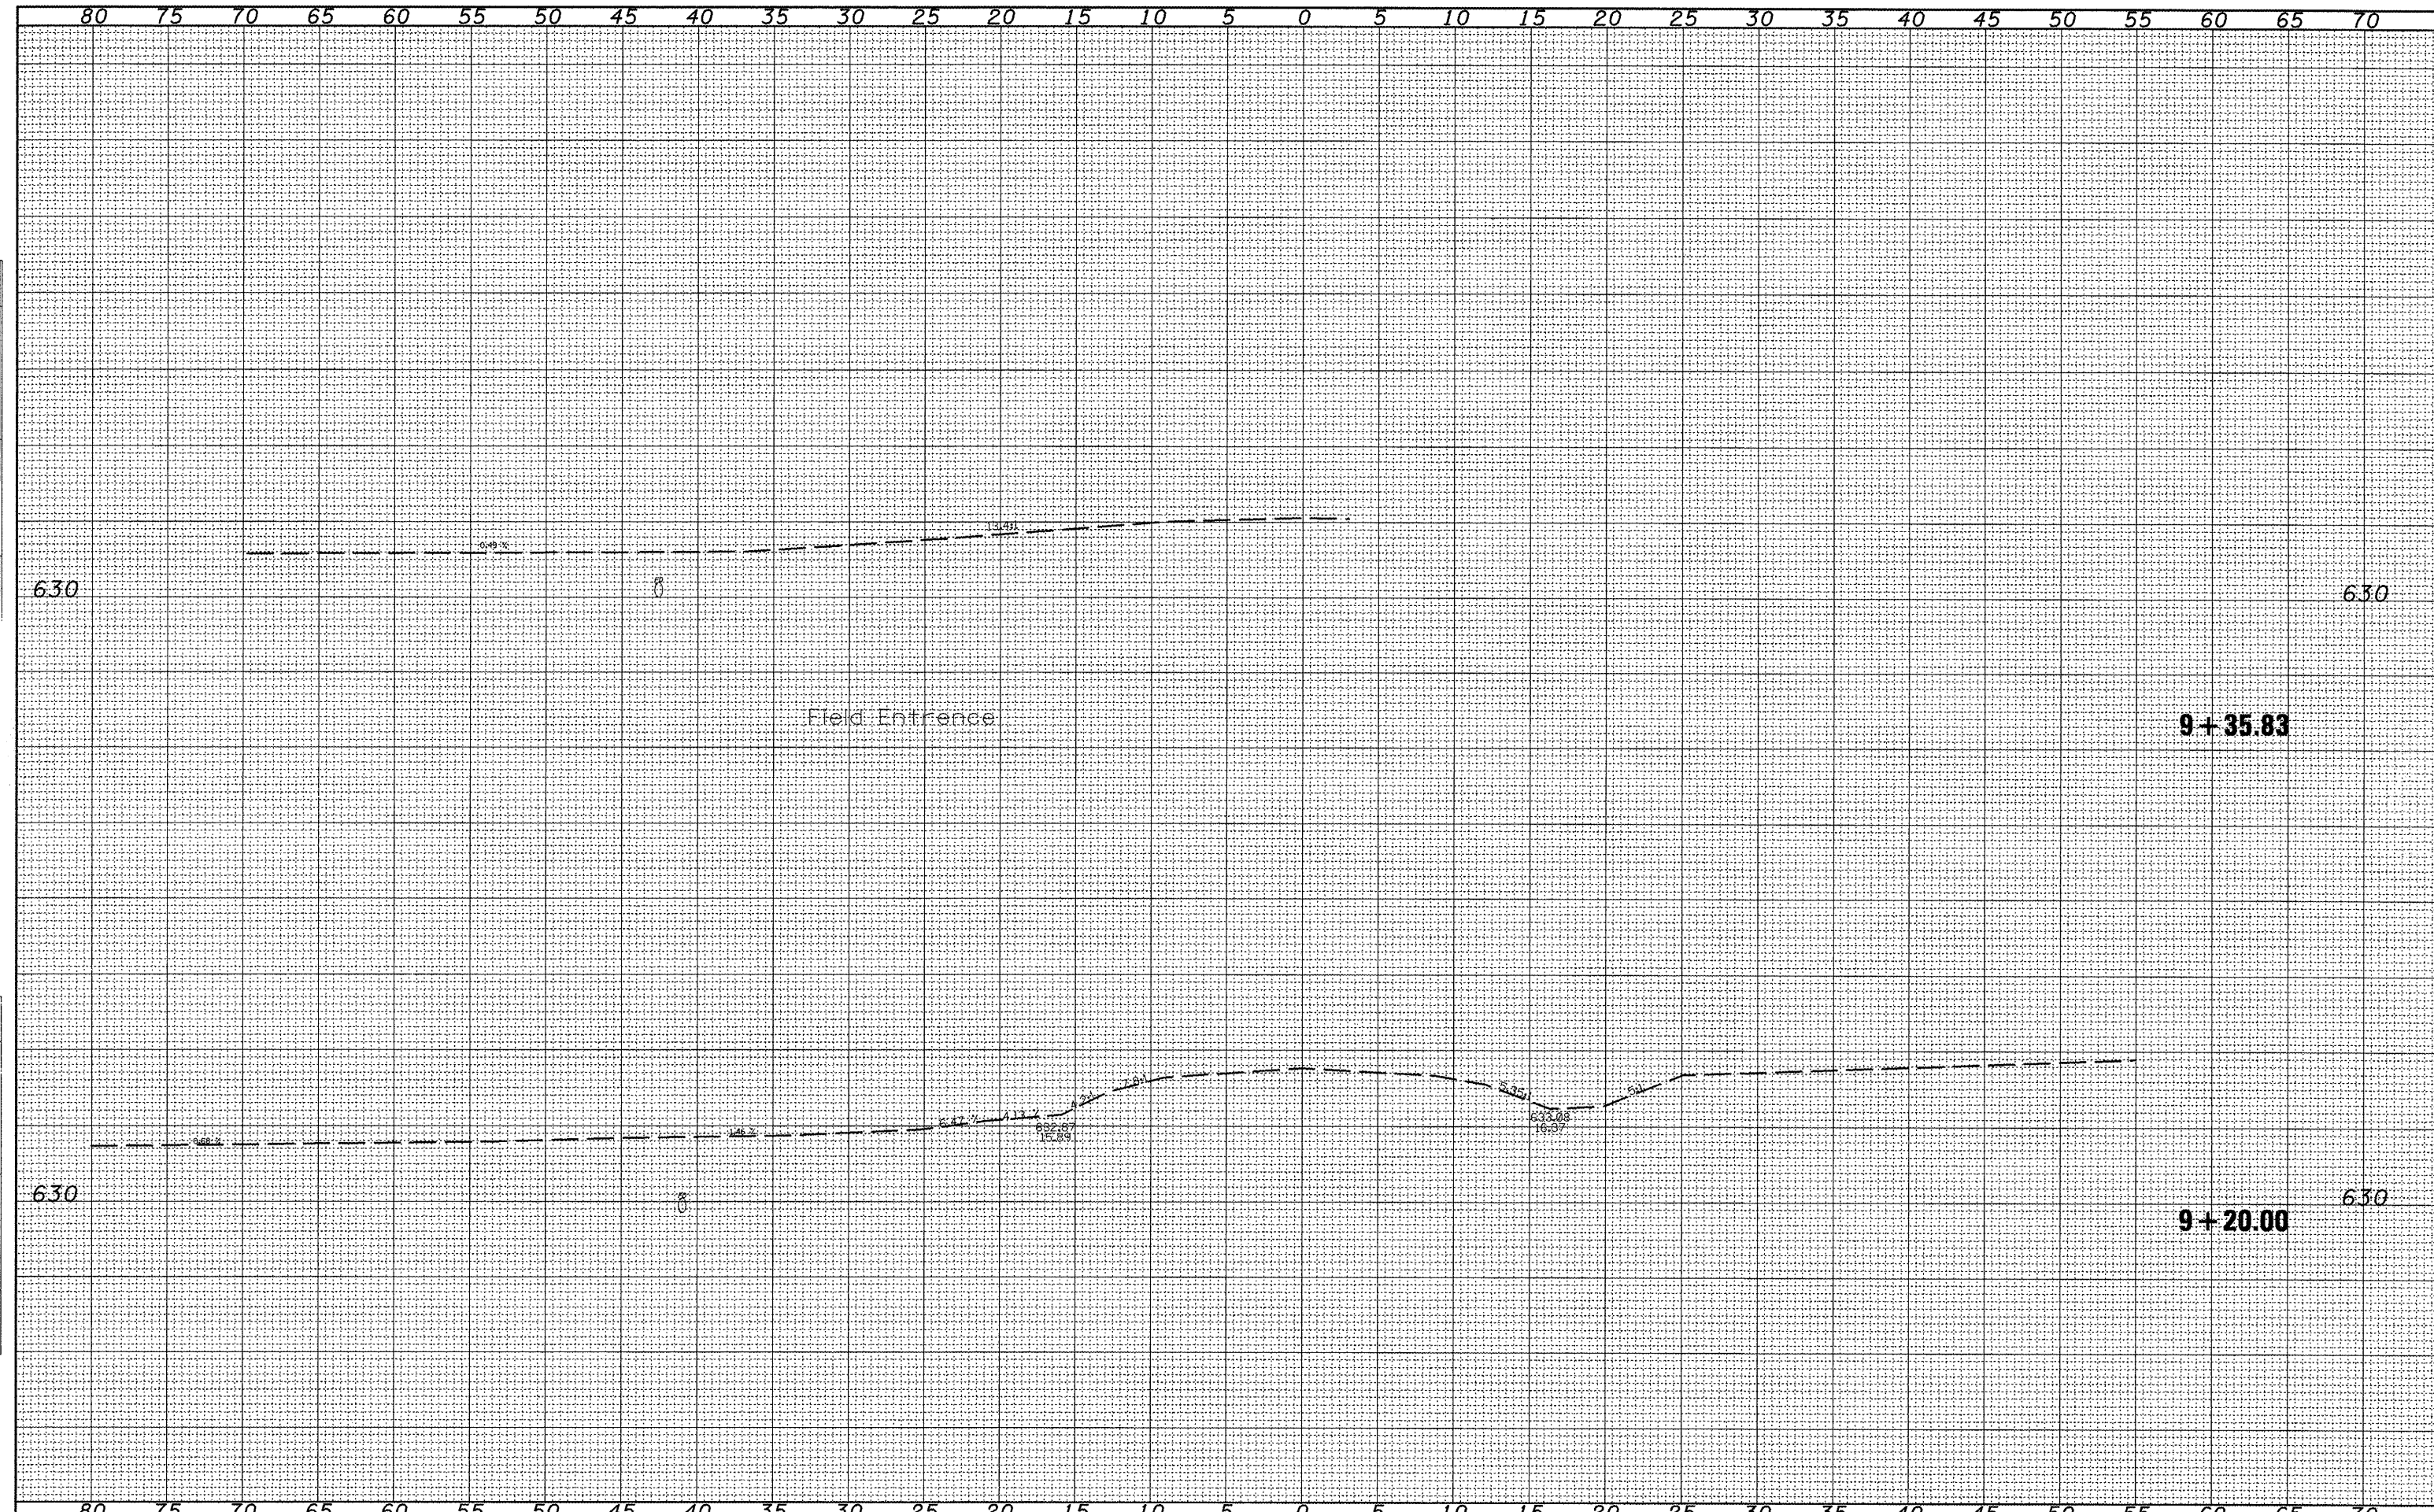

FILE NAME =
D468934-sht-xseht.dgn

USER NAME = ltabidism	DESIGNED -	REVISED -
	DRAWN -	REVISED -
PLOT SCALE = 10.0000' / IN.	CHECKED -	REVISED -
PLOT DATE = 1/28/2010	DATE -	REVISED -

**STATE OF ILLINOIS
DEPARTMENT OF TRANSPORTATION**

**SPRINGFIELD RD.
X-SEC**

SCALE: SHEET NO. OF SHEETS STA. 9+20.00 TO STA. 9+35.83

F.A.P. RTE.	SECTION	COUNTY	TOTAL SHEETS	SHEET NO.
705	(126)I,I	TAZEWELL	36	20
CONTRACT NO. 68934			ILLINOIS FED. AID PROJECT	