


DATE	
BY	
ORIGINAL SURVEY	
NOTED BOOK	
NO.	
AREAS CHECKED	
AREAS CHECKED	

DATE	
BY	
ORIGINAL SURVEY	
NOTED BOOK	
NO.	
AREAS CHECKED	
AREAS CHECKED	

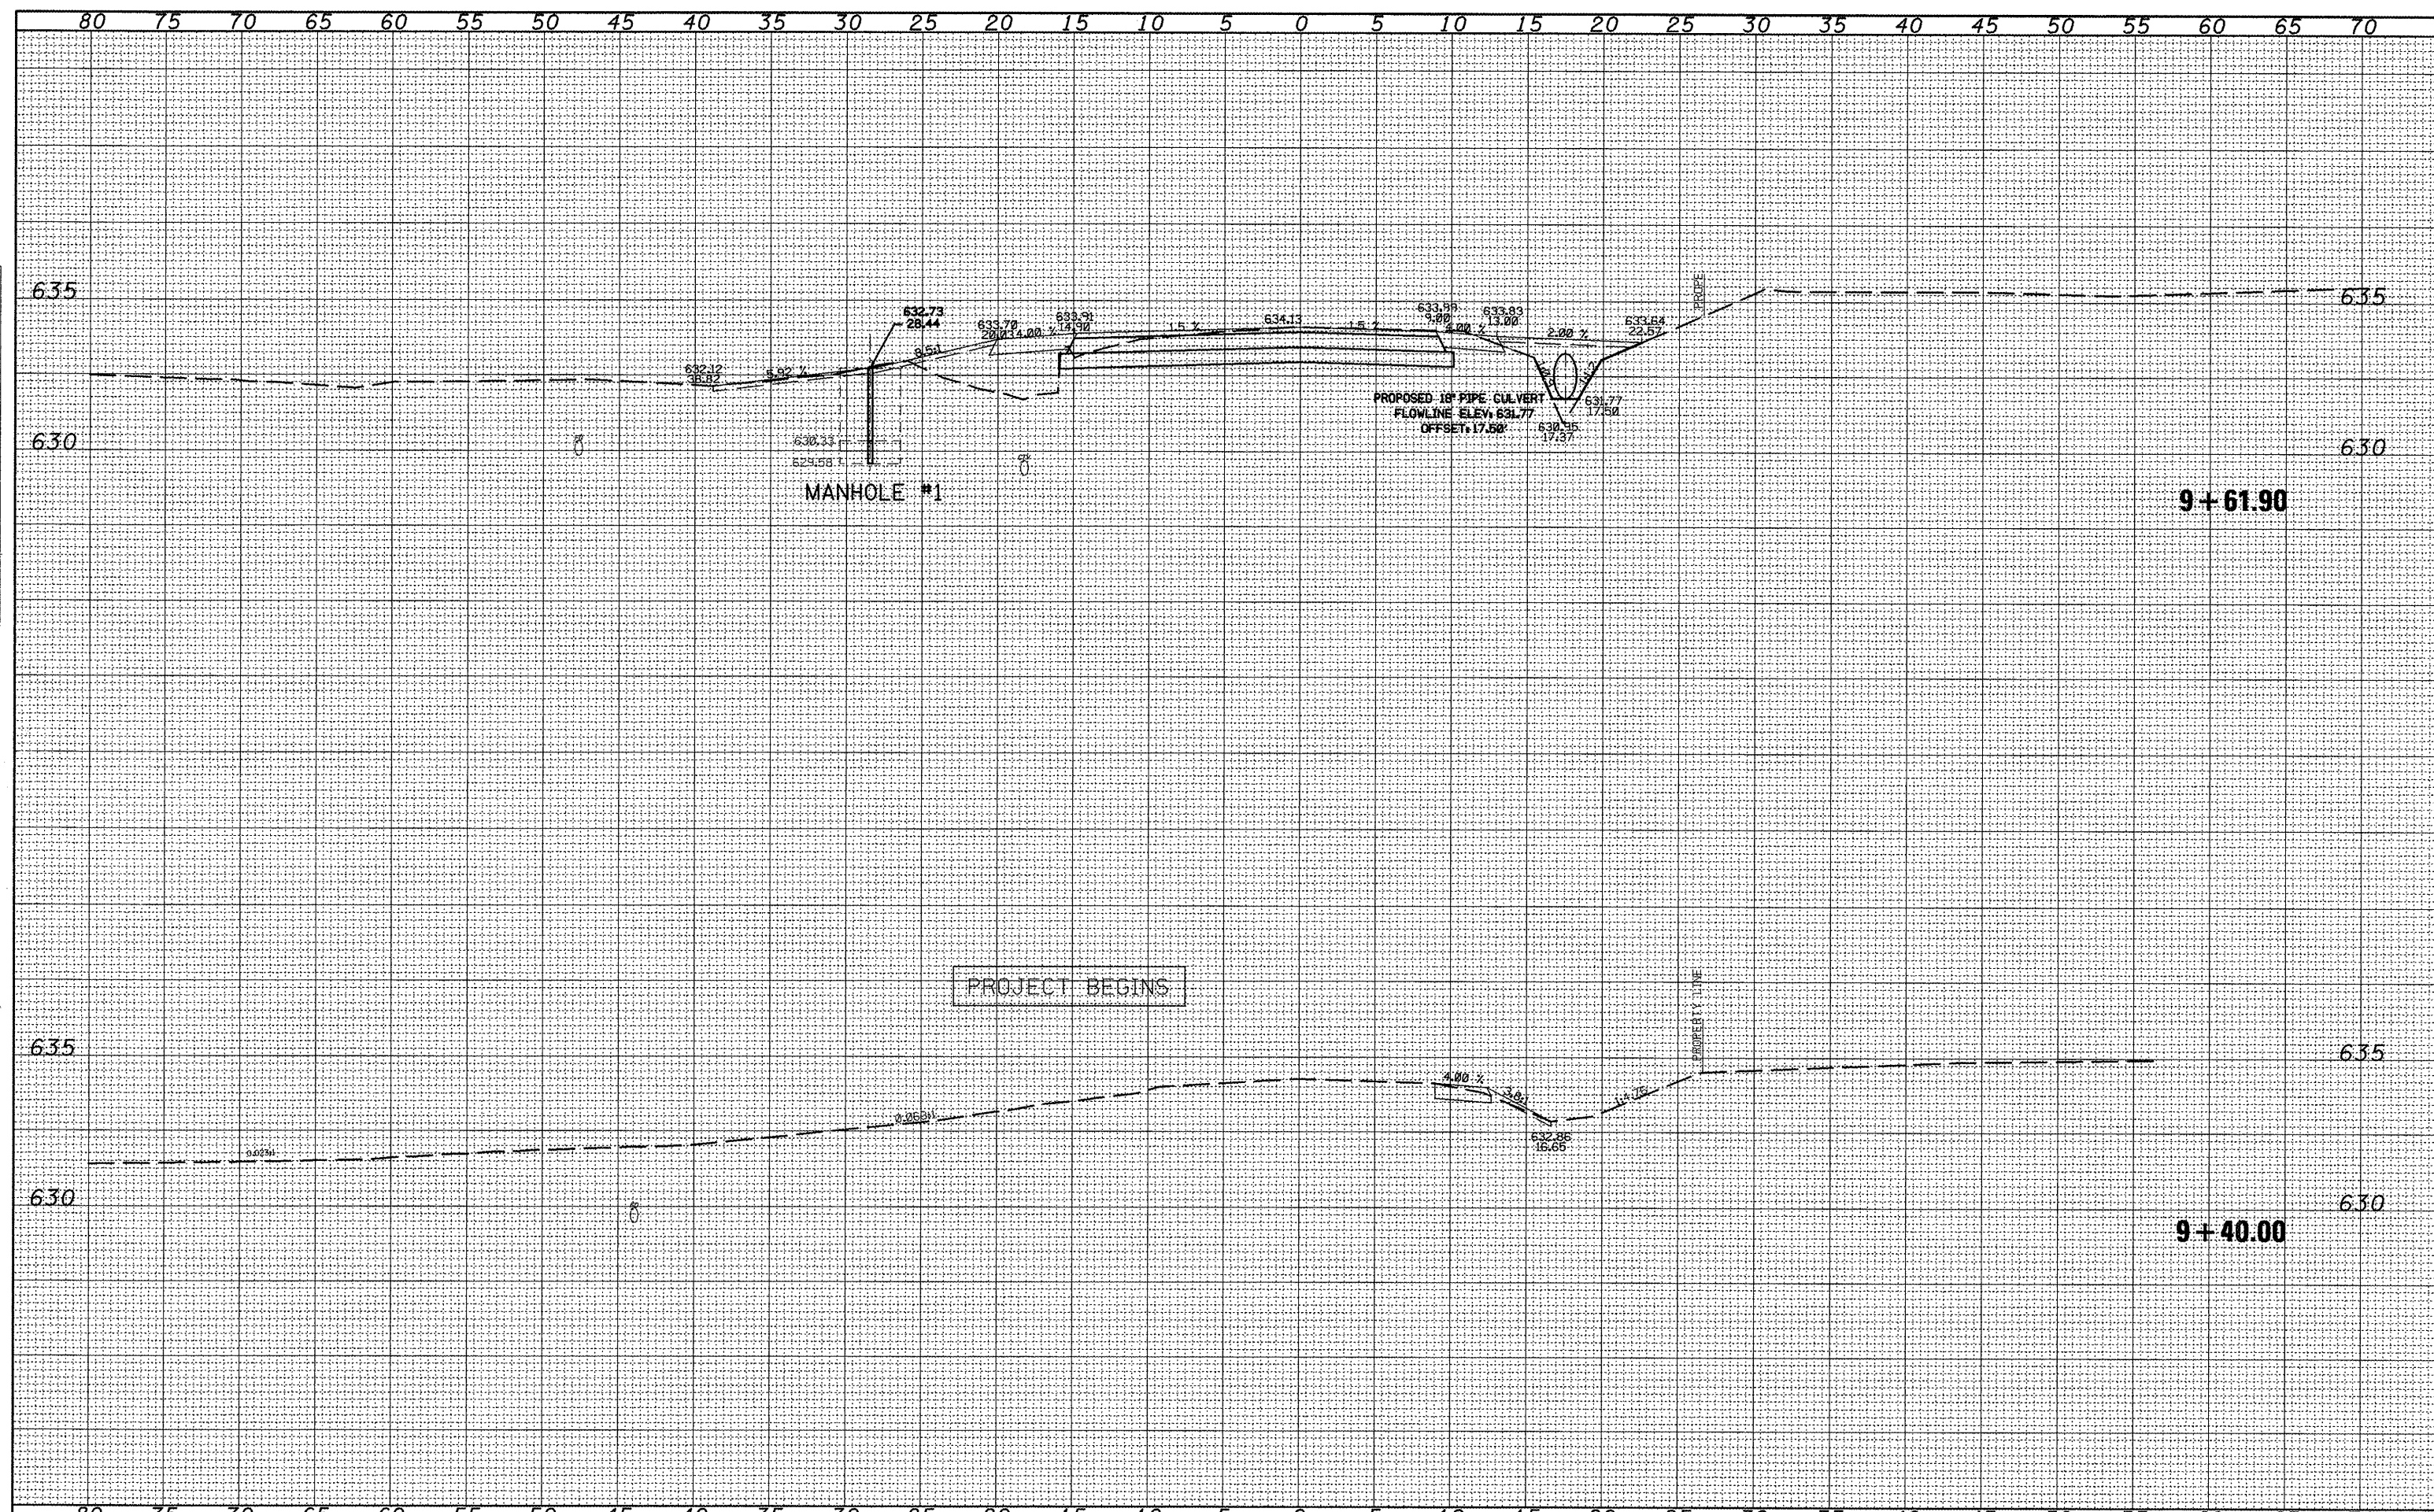

FILE NAME =	USER NAME = lababidism	DESIGNED -	REVISED -	STATE OF ILLINOIS DEPARTMENT OF TRANSPORTATION	SPRINGFIELD RD. X-SEC			F.A.P RTE.	SECTION	COUNTY	TOTAL SHEETS	SHEET NO.		
D468934-sht-xasht.dgn		DRAWN -	REVISED -		SCALE:	SHEET NO. OF	SHEETS	STA. 9+40.00	TO STA. 9+61.90	705	(126)L,I	TAZEWELL	36	21
PLLOT SCALE = 10.0000' / IN.		CHECKED -	REVISED -											
PLLOT DATE = 1/28/2018		DATE -	REVISED -											
												CONTRACT NO. 68934		
												<small>ILLINOIS FED. AID PROJECT</small>		