


DATE	
BY	
DESIGNED	
DRAWN	
CHECKED	
DATE	
REVISIONS	
NO.	

DATE	
BY	
DESIGNED	
DRAWN	
CHECKED	
DATE	
REVISIONS	
NO.	

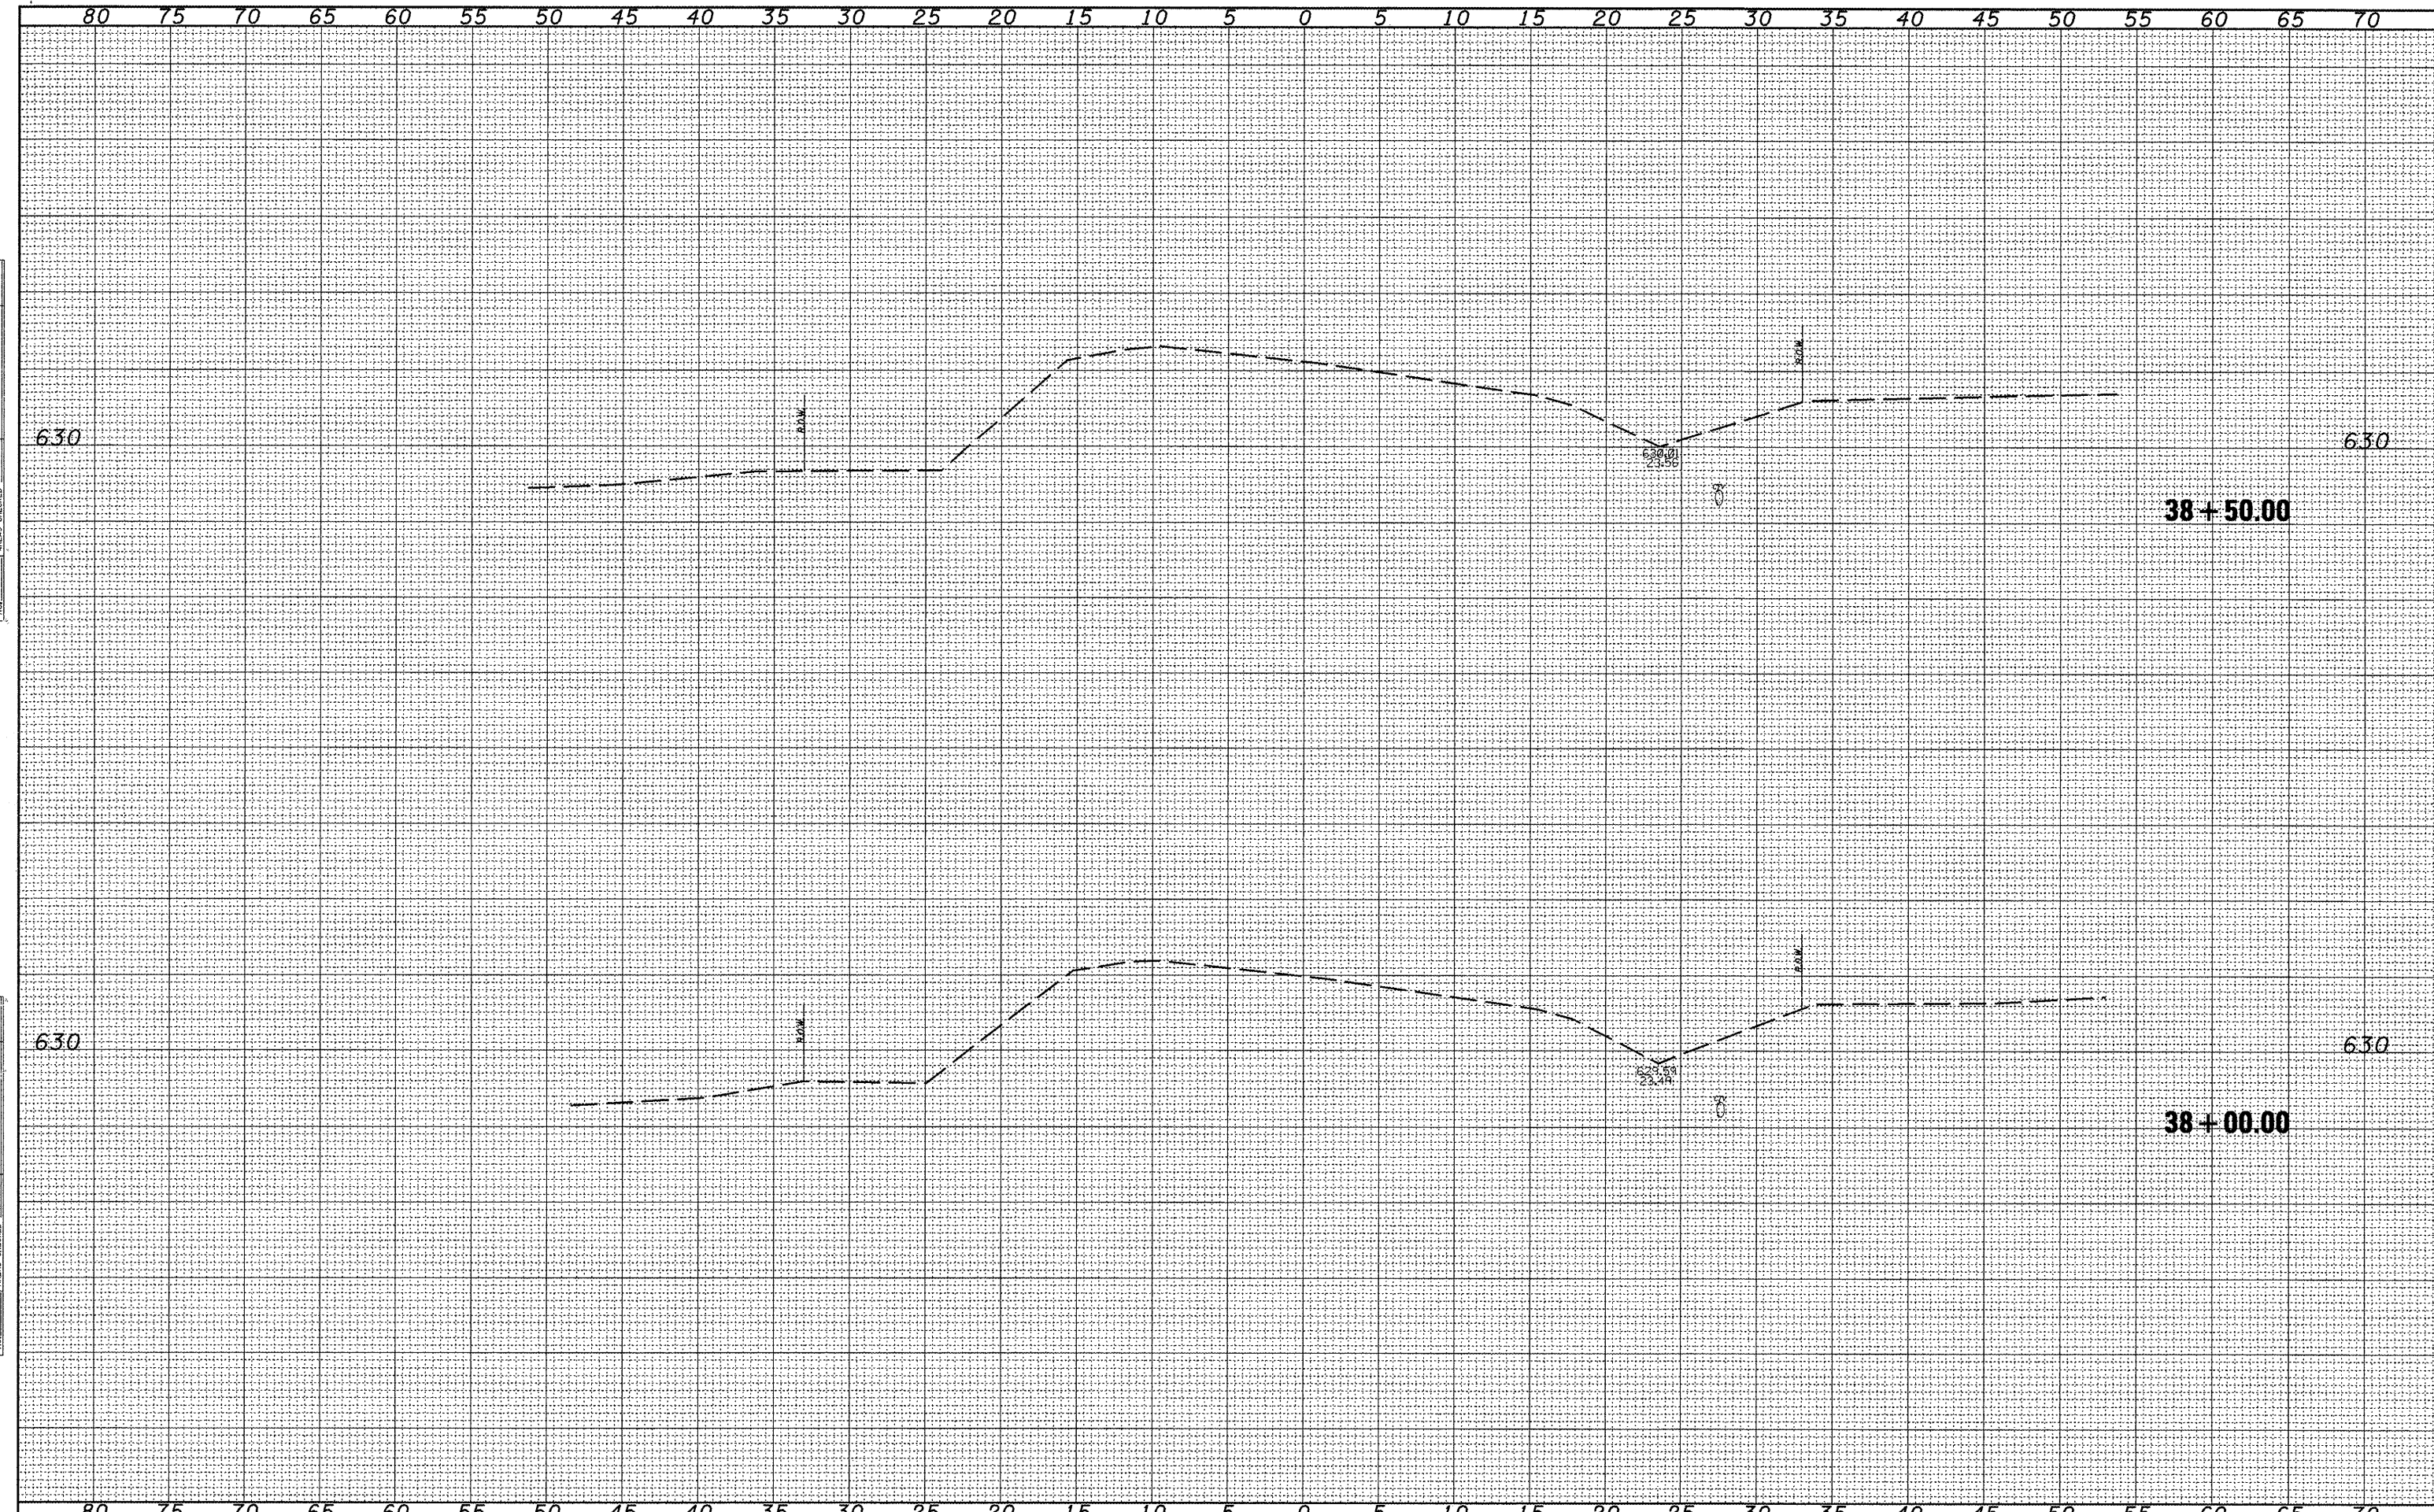

FILE NAME = 0468934-sht-xseht.dgn

USER NAME = lababidism	DESIGNED -	REVISED -
	DRAWN -	REVISED -
PLOT SCALE = 18.0000' / IN.	CHECKED -	REVISED -
PLOT DATE = 1/28/2010	DATE -	REVISED -

**STATE OF ILLINOIS
DEPARTMENT OF TRANSPORTATION**

**IL 122
X-SEC**

SCALE: SHEET NO. OF SHEETS STA. 38+00.00 TO STA. 38+50.00

F.A.P. RTE. 705	SECTION (126)I,I	COUNTY TAZEWELL	TOTAL SHEETS 36	SHEET NO. 25
CONTRACT NO. 68934			ILLINOIS FED. AID PROJECT	