


DATE	
BY	
ORIGINAL SURVEY	
DESIGNED	
DRAWN	
CHECKED	
DATE	
REVISIONS	
NO.	

DATE	
BY	
ORIGINAL SURVEY	
DESIGNED	
DRAWN	
CHECKED	
DATE	
REVISIONS	
NO.	

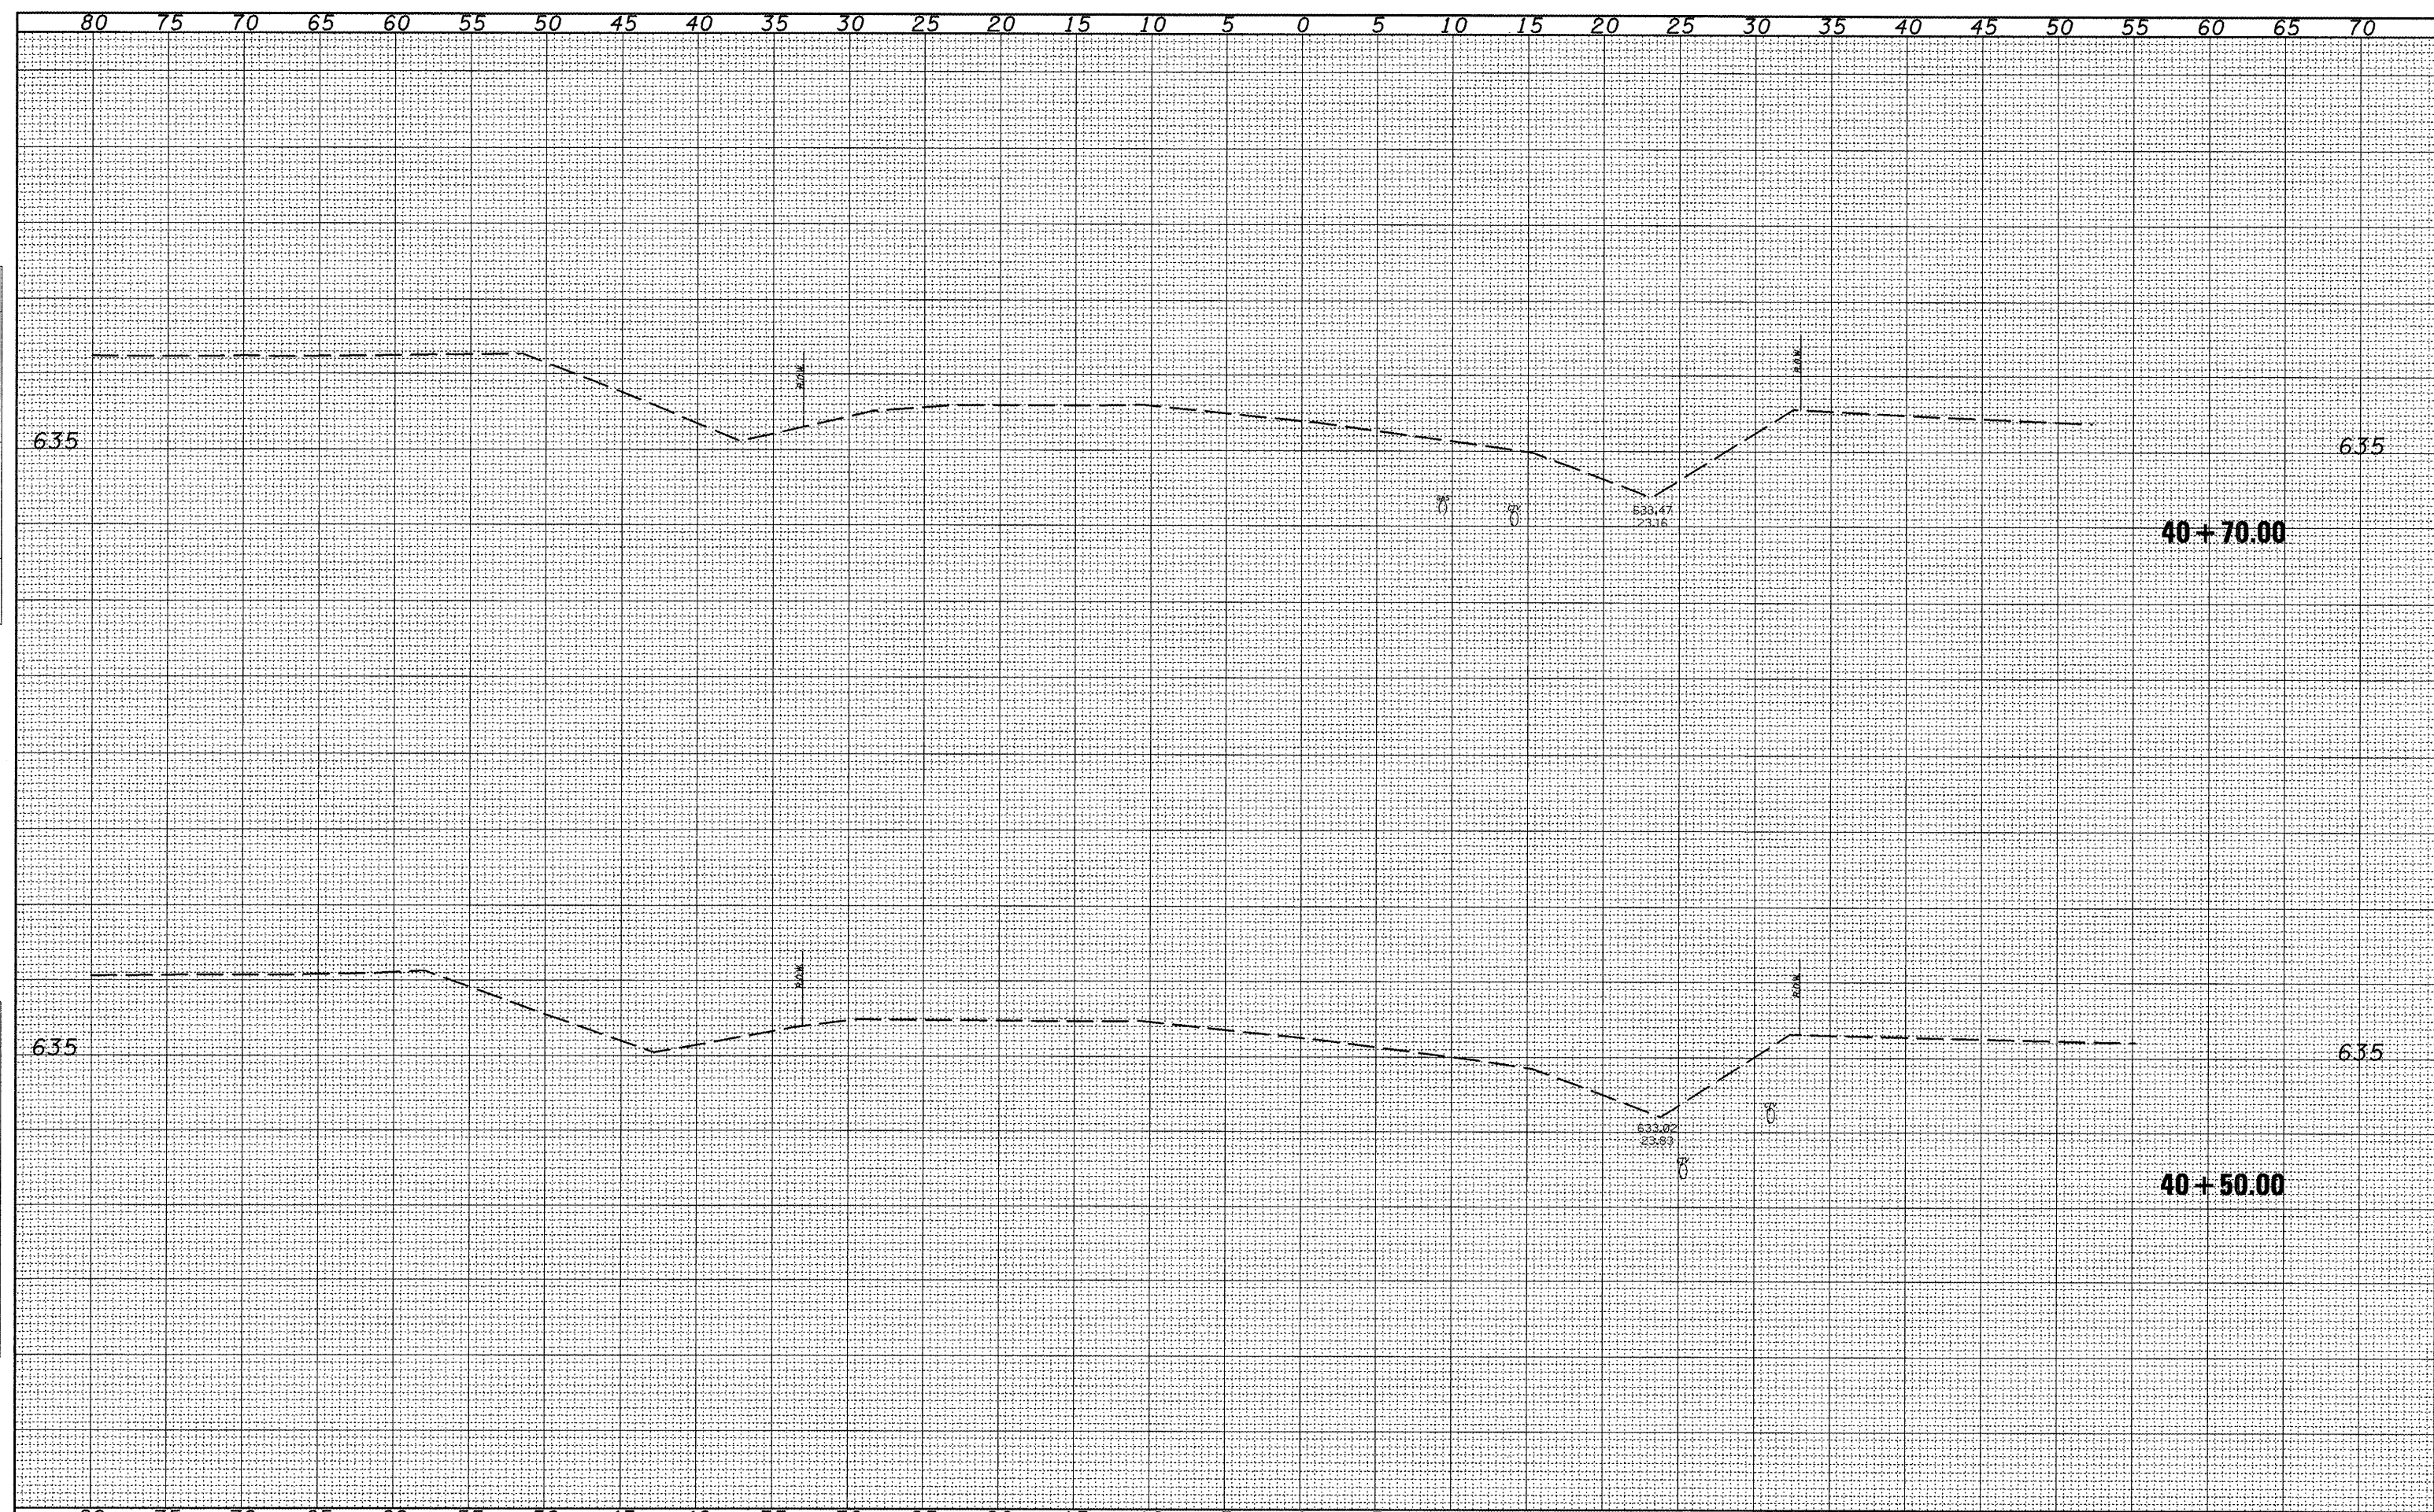

FILE NAME = D468934-sht-xsht.dgn	USER NAME = lsbabidism	DESIGNED -	REVISIONS -	<b>STATE OF ILLINOIS DEPARTMENT OF TRANSPORTATION</b>	<b>IL 122 X-SEC</b>	F.A.P. RTE. 705	SECTION (126)L,I	COUNTY TAZEWELL	TOTAL SHEETS 36	SHEET NO. 32		
PLOT SCALE = 10.0000' / IN.	DRAWN -	REVISIONS -	SCALE:			SHEET NO. OF SHEETS	STA. 40+50.00 TO STA. 40+70.00	CONTRACT NO. 68934				
PLOT DATE = 1/28/2018	CHECKED -	REVISIONS -	ILLINOIS FED. AID PROJECT									
DATE -	REVISIONS -											