


NOT TO SCALE

| ROUTE | | SECTION | COUNTY | SHEET | |
|--------|--------|--------------------|--------|-------|-----|
| F.A.P. | 669 | 15RS-6;(14,13,11R) | PEORIA | TOTAL | NO. |
| MKD. | IL 116 | RS-4;(10R)RS-7 | | 65 | 39 |

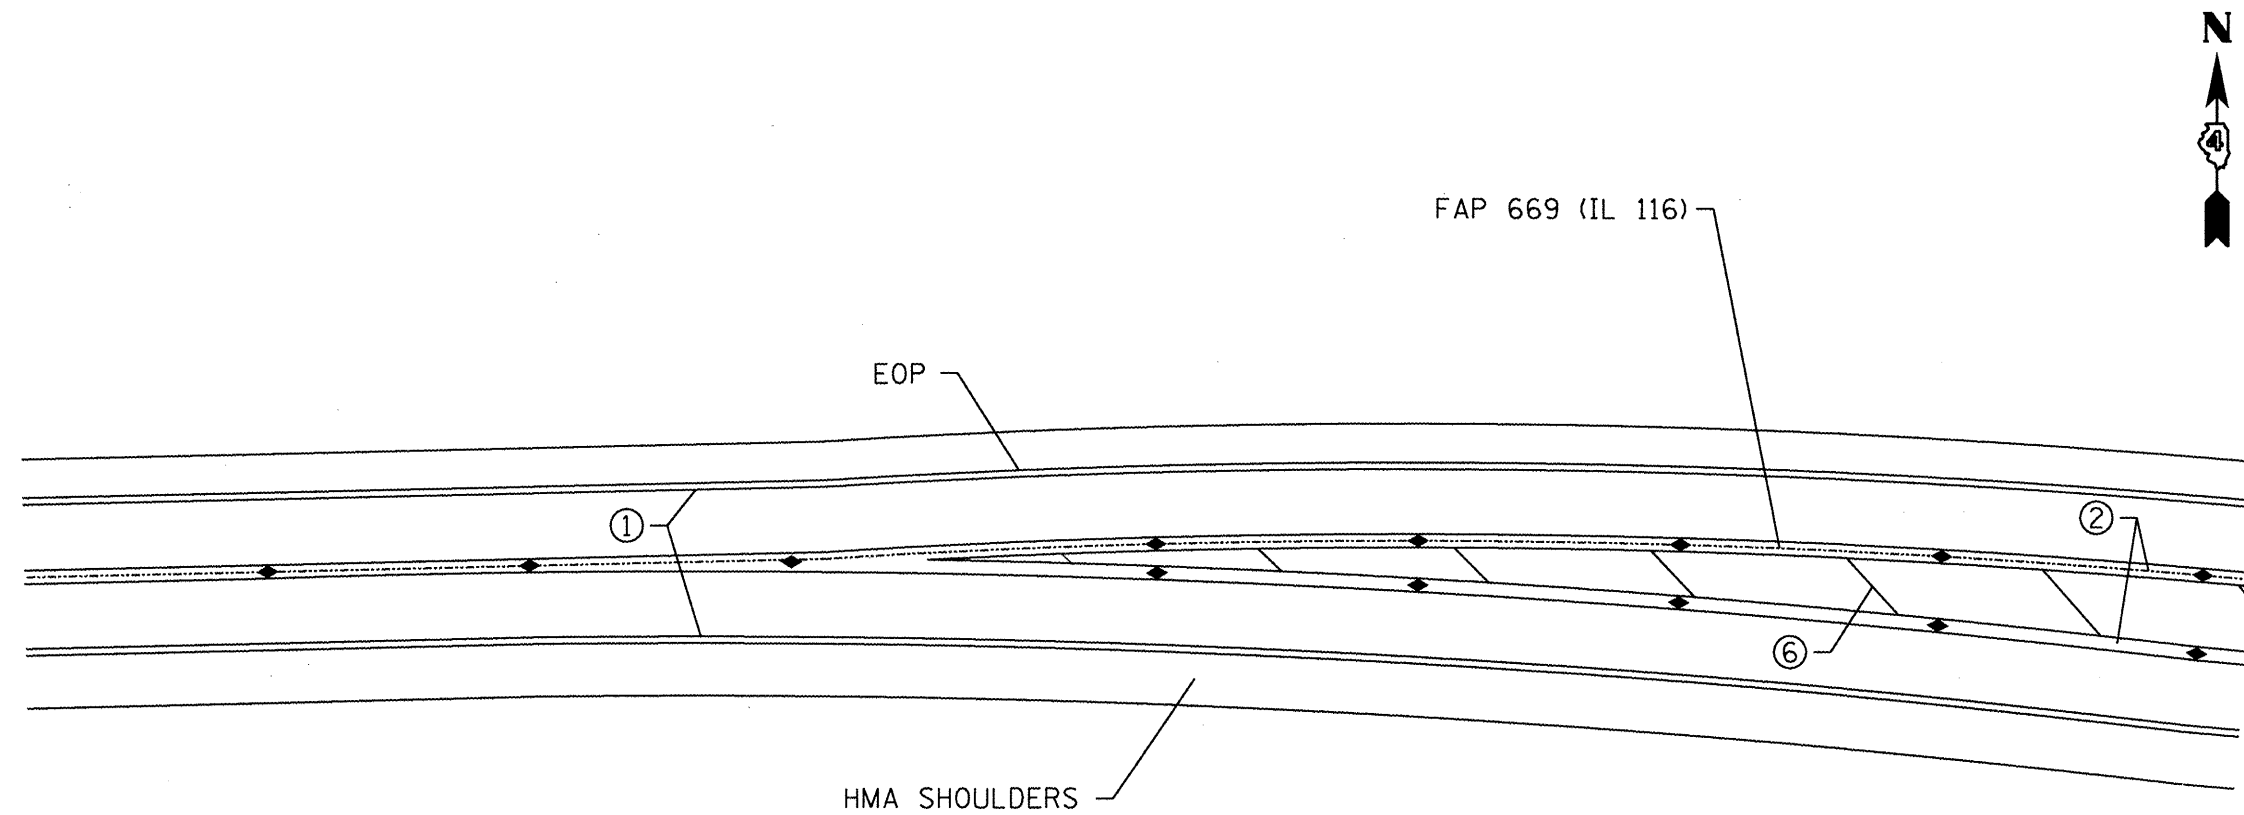

- ① EPOXY PAVEMENT MARKING 4" WHITE
- ② EPOXY PAVEMENT MARKING 4" YELLOW
- ③ EPOXY PAVEMENT MARKING 6" WHITE
- ④ EPOXY PAVEMENT MARKING 8" WHITE
- ⑤ EPOXY PAVEMENT MARKING 12" WHITE
- ⑥ EPOXY PAVEMENT MARKING 12" YELLOW
- ⑦ EPOXY PAVEMENT MARKING 24" WHITE
- ⑧ ONE WAY CRYSTAL ◁
- ⑨ ONE WAY AMBER ◁
- ⑩ TWO WAY AMBER ◆

INTERSECTION DETAIL
IL 116 / FARMINGTON RD