



EXISTING TYPICAL SECTION

STATION TO STATION
2299+15.32 2300+50.00

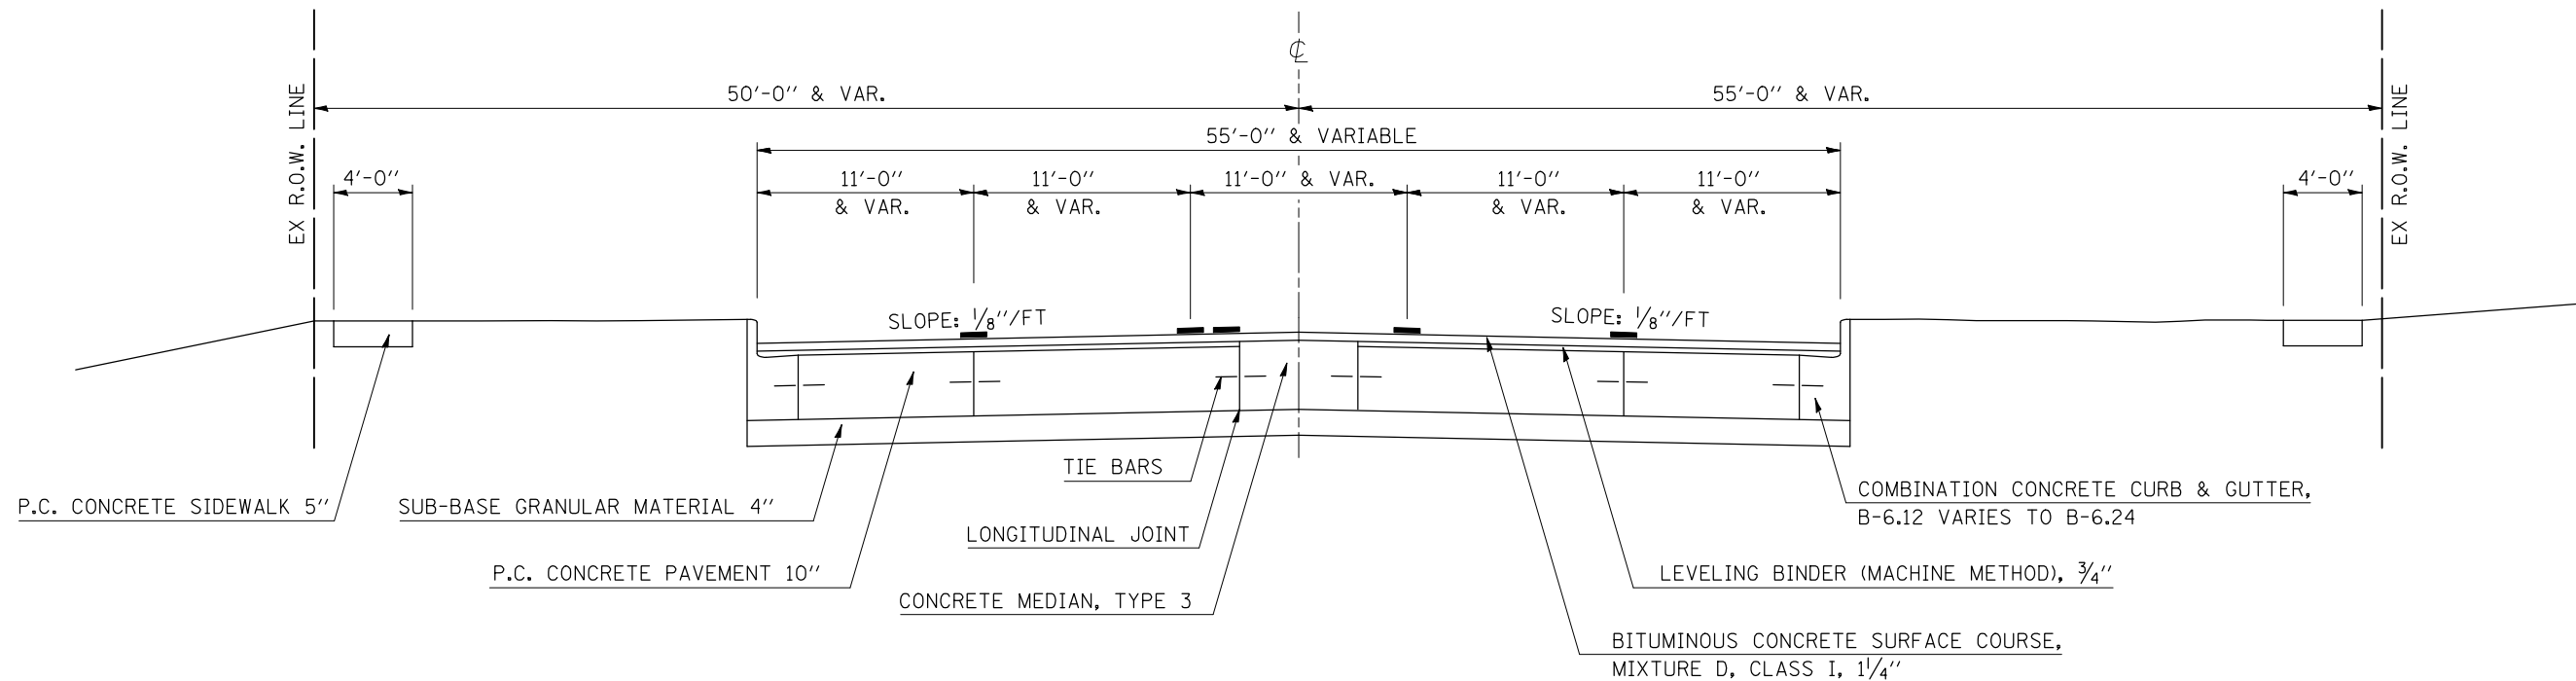

4 PROPOSED TYPICAL SECTION

STATION TO STATION
2299+15.32 2300+50.00

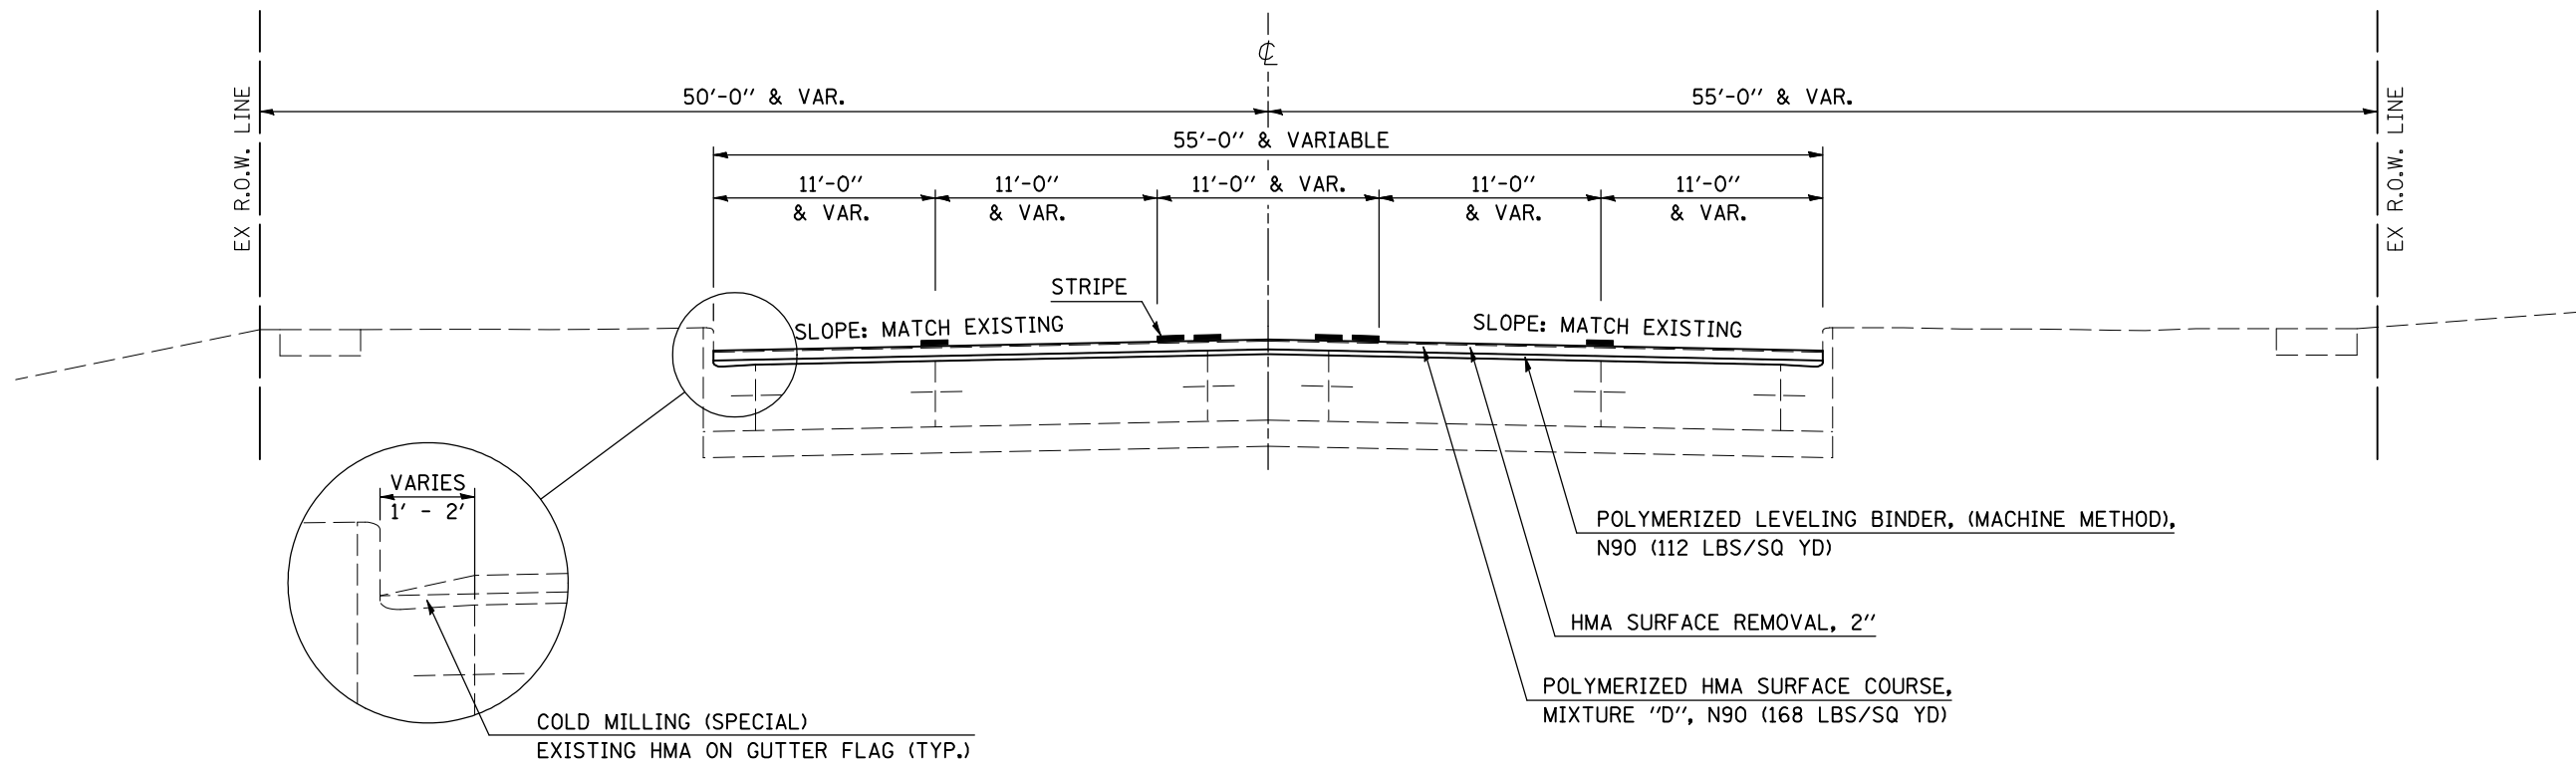

FILE NAME =	USER NAME = hoganbj	DESIGNED -	REVISED -
ct:\pwwork\pwidot\HOGANBJ\d0104446\D570117-shd-Typicals.dgn		DRAWN -	REVISED -
PLOT SCALE = 40.0000' / IN.		CHECKED -	REVISED -
PLOT DATE = 1/29/2010		DATE -	REVISED -

**STATE OF ILLINOIS
DEPARTMENT OF TRANSPORTATION**

EXISTING AND PROPOSED TYPICAL SECTION

SCALE: N/A SHEET NO. 4 OF 15 SHEETS STA. TO STA.

F.A.P. RTE.	SECTION	COUNTY	TOTAL SHEETS	SHEET NO.
709	(113)RS-1	CHAMPAIGN	65	10
FED. ROAD DIST. NO. ILLINOIS FED. AID PROJECT			CONTRACT NO. 70117	