



**EXISTING TYPICAL SECTION**

STATION TO STATION  
2301+71.70 2306+73.40

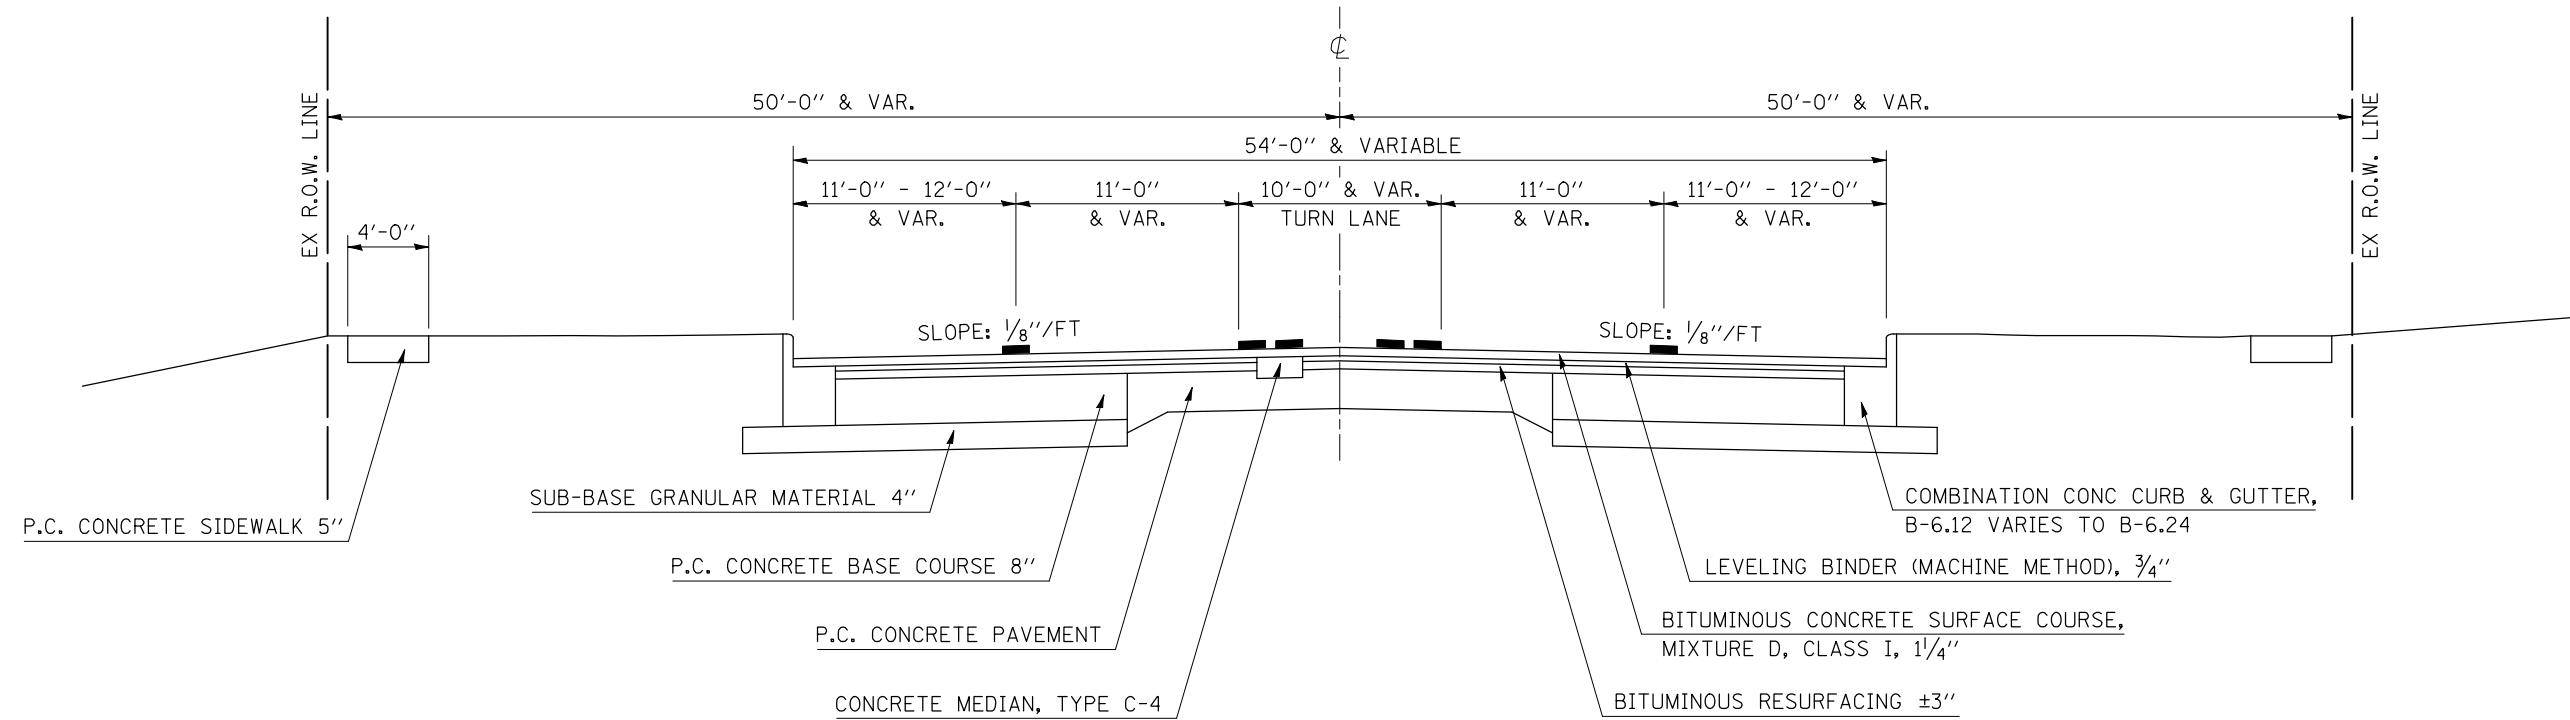

**⑥ PROPOSED TYPICAL SECTION**

STATION TO STATION  
⑤ 2301+71.70 2303+23.32 (RESURFACING OMISSION)  
2305+13.70 2306+73.40 ⑤

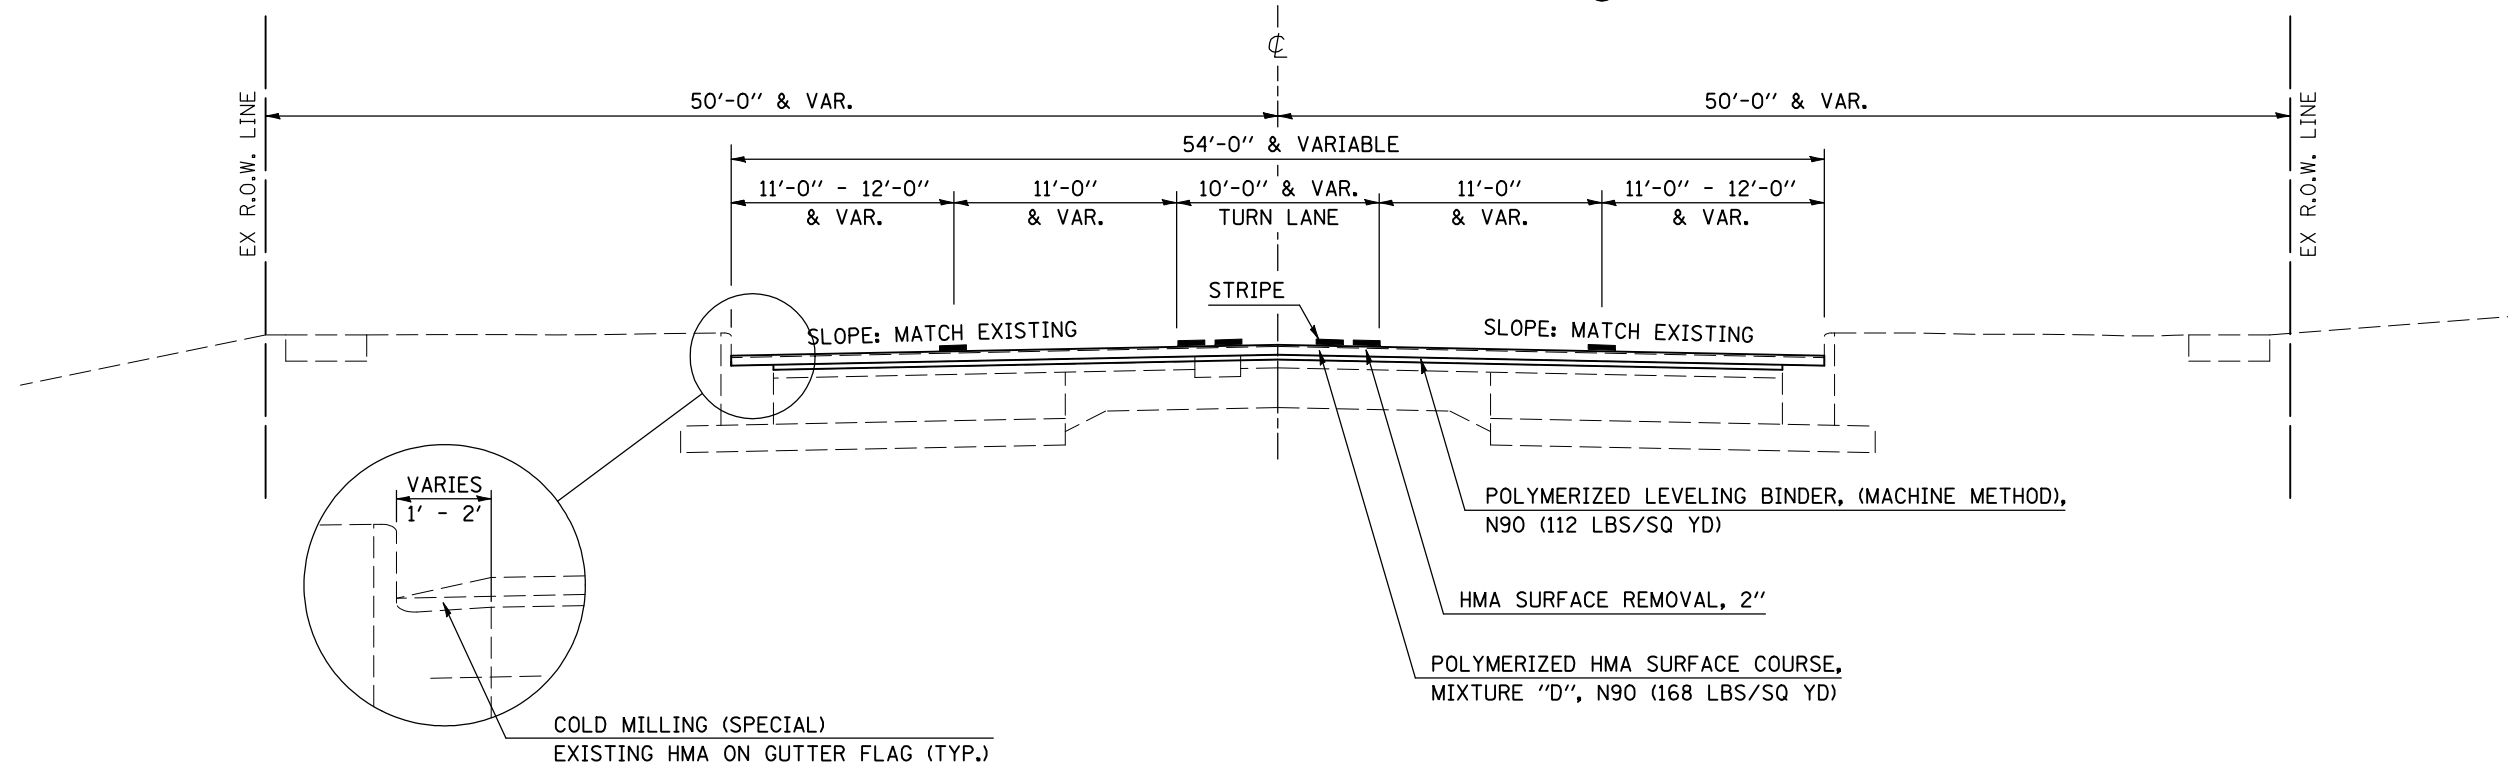

FILE NAME =	USER NAME = hoganbj	DESIGNED -	REVISED -
ct:\pwwork\pwidot\HOGANBJ\d0104446\D570117-sh-typicals.dgn		DRAWN -	REVISED -
		CHECKED -	REVISED -
		DATE -	REVISED -

**STATE OF ILLINOIS  
DEPARTMENT OF TRANSPORTATION**

**EXISTING AND PROPOSED TYPICAL SECTION**

SCALE: N/A SHEET NO. 6 OF 15 SHEETS STA. TO STA.

F.A.P. RTE.	SECTION	COUNTY	TOTAL SHEETS	SHEET NO.
709	(113)RS-1	CHAMPAIGN	65	12
FED. ROAD DIST. NO. ILLINOIS FED. AID PROJECT			CONTRACT NO. 70117	