



EXISTING TYPICAL SECTION

STATION TO STATION
 2359+89.00 2362+39.04 (BK)
 100+00.00 (AH) 100+59.00

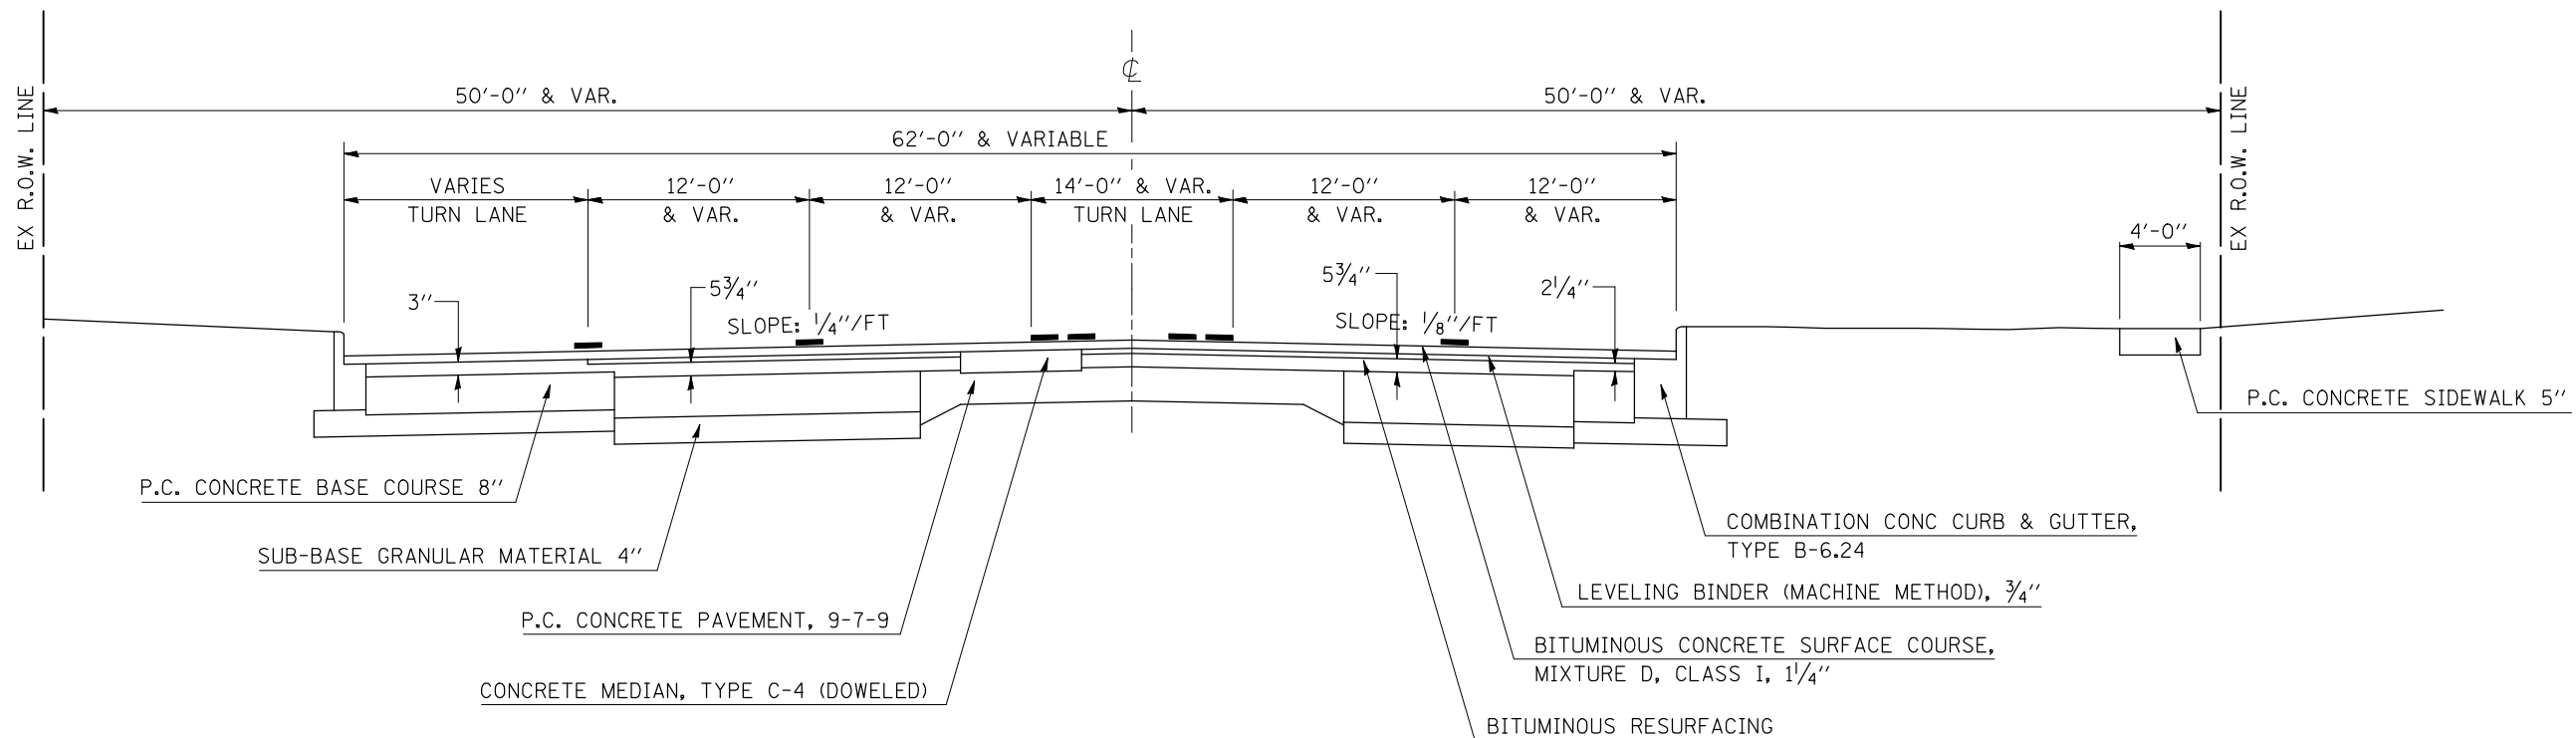

14 PROPOSED TYPICAL SECTION

STATION TO STATION
 2359+89.00 2362+39.04 (BK)
 100+00.00 (AH) 100+59.00 15

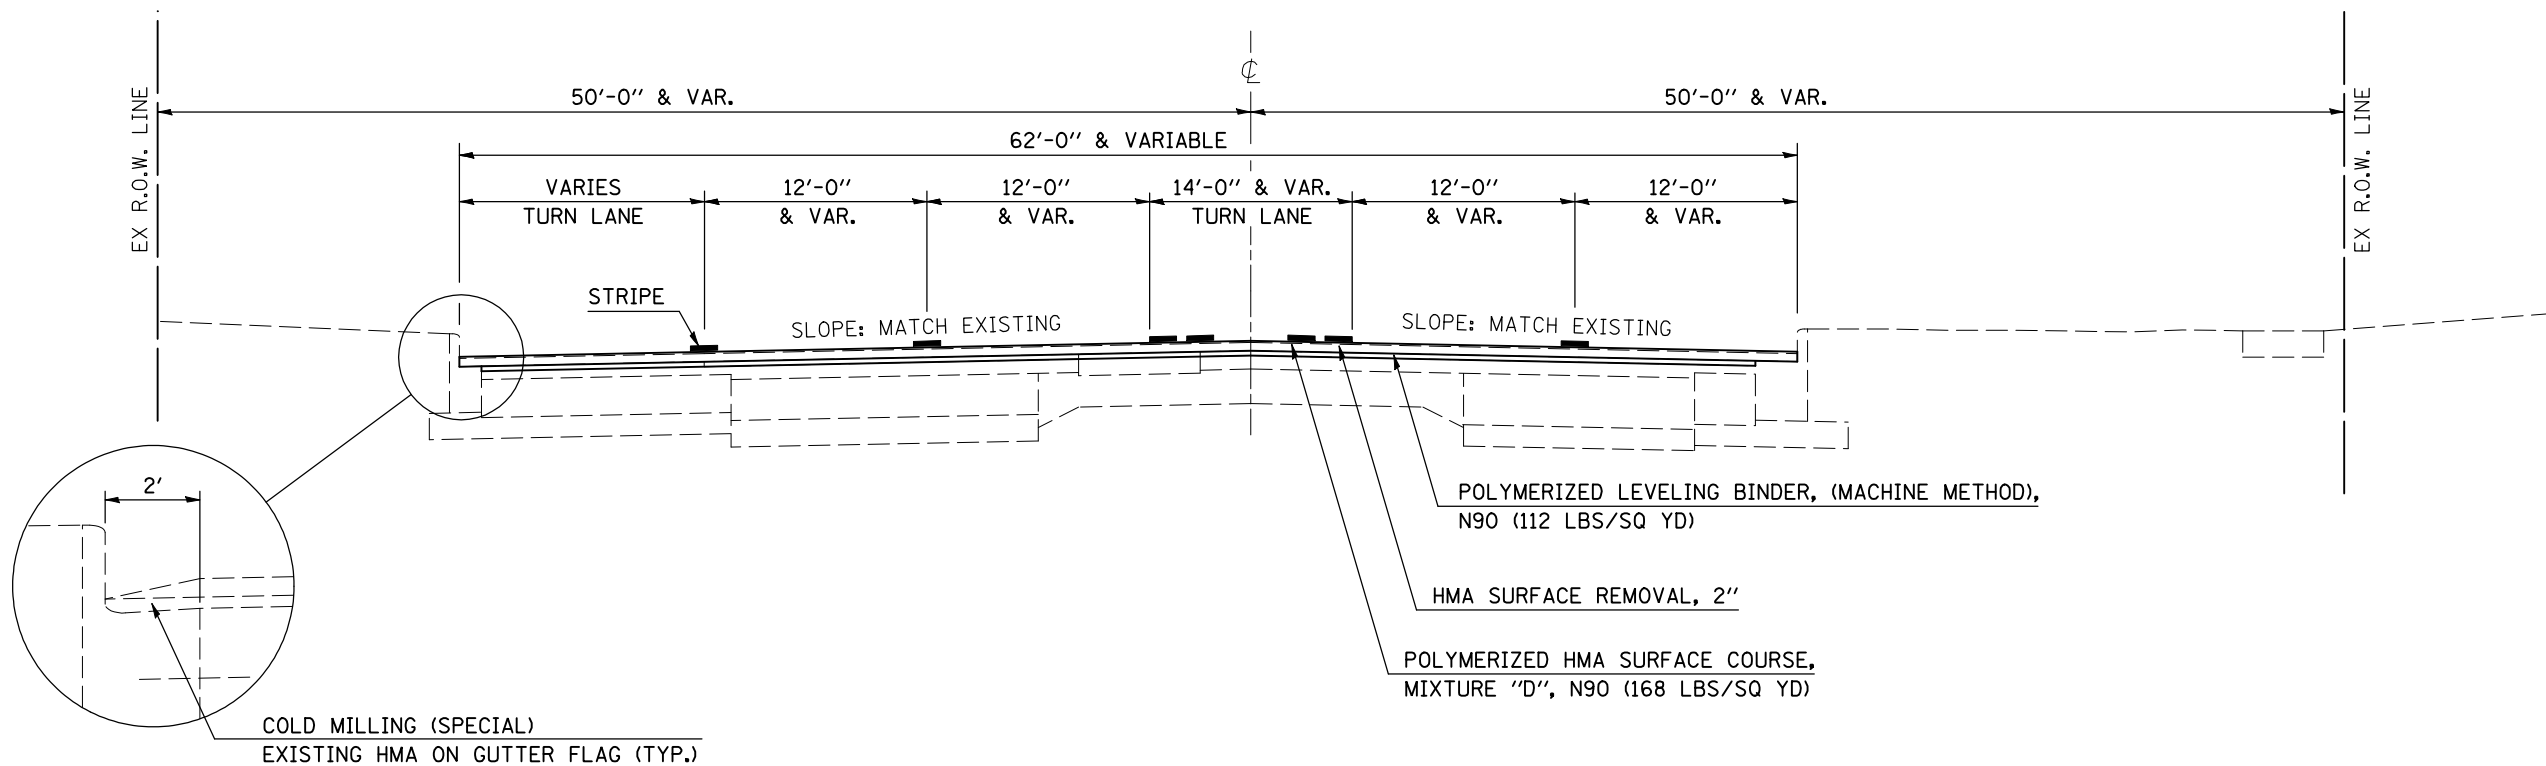

FILE NAME =	USER NAME = hoganbj	DESIGNED -	REVISED -
ct:\pwork\work\PWIDOT\HOGANBJ\d0104446\D570117-shd-Typicals.dgn		DRAWN -	REVISED -
		CHECKED -	REVISED -
		DATE -	REVISED -

**STATE OF ILLINOIS
 DEPARTMENT OF TRANSPORTATION**

EXISTING AND PROPOSED TYPICAL SECTION

SCALE: N/A SHEET NO. 14 OF 15 SHEETS STA. TO STA.

F.A.P. RTE.	SECTION	COUNTY	TOTAL SHEETS	SHEET NO.
709	(113)RS-1	CHAMPAIGN	65	20
FED. ROAD DIST. NO. ILLINOIS FED. AID PROJECT			CONTRACT NO. 70117	