


SEC. 3, T21N, R9E

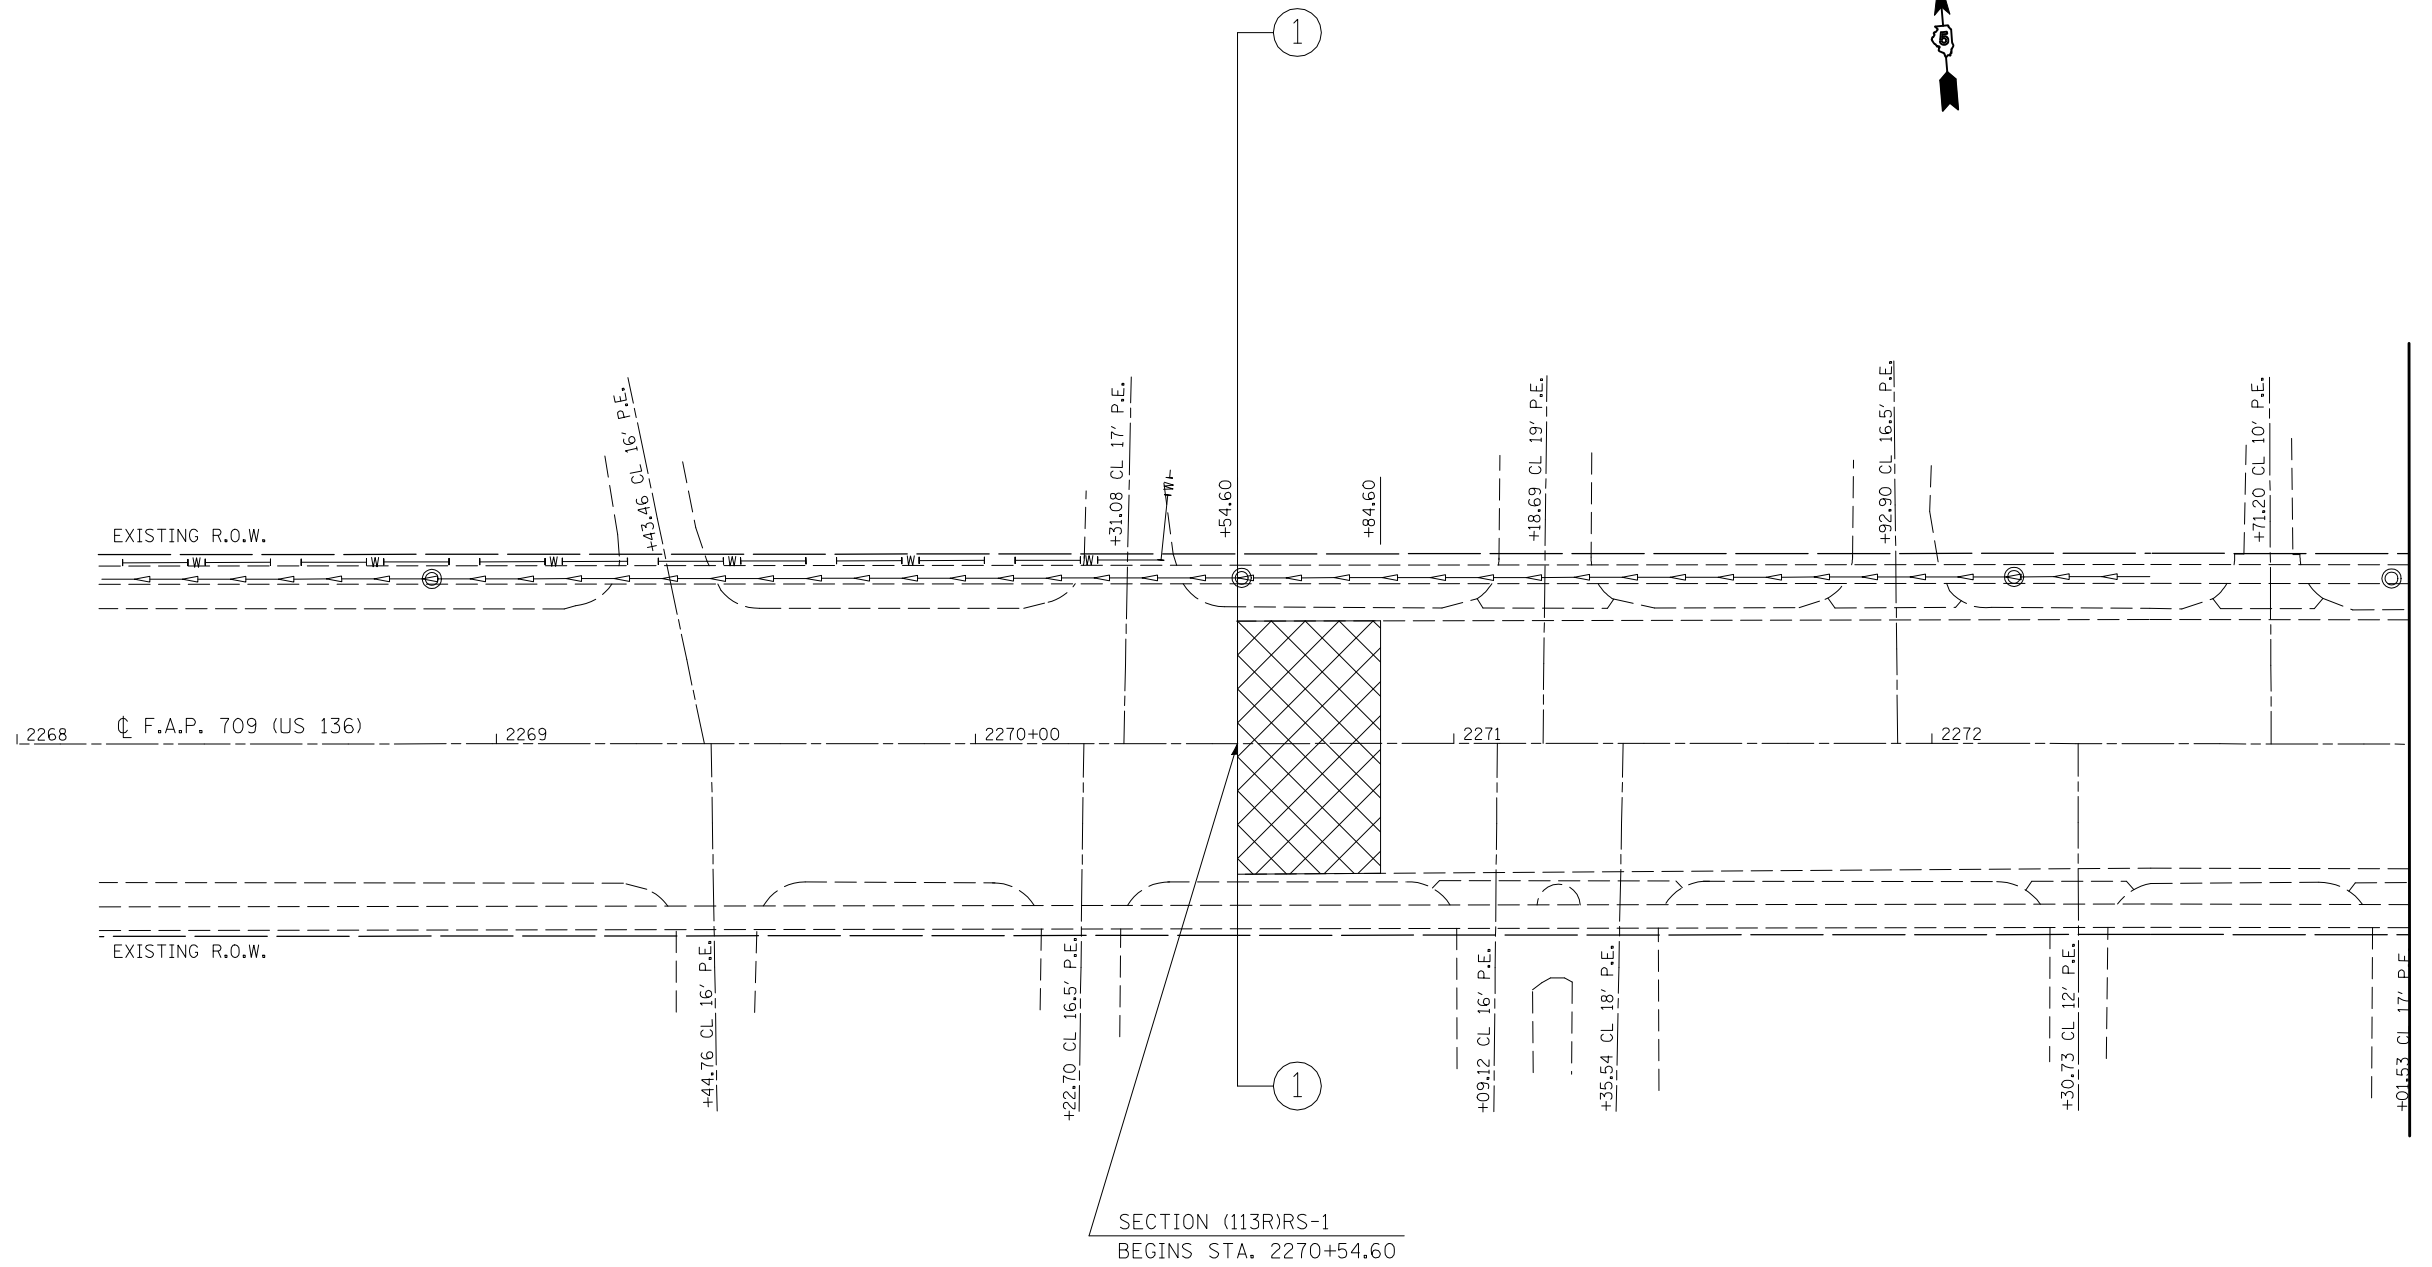

- NOTES:
1. PLAN SHEET TOPO DRAWN FROM AS-BUILT PLANS. DRAWING NOT TO SCALE.
  2. DRAINAGE SHALL BE MAINTAINED THROUGH ALL ENTRANCES.
  3. SEE SPECIAL PROVISIONS FOR REQUIREMENTS OF OPENING MANHOLES AND WATER VALVE BOXES AFTER RESURFACING IS COMPLETE.

P.C. SURFACE REM., BUTT JOINT

FILE NAME = ct:\pw\work\PWIDOT\HOGANBJ\d0104446\7017\sheets.dgn	USER NAME = hoganbj	DESIGNED - BJM	REVISED -	<b>STATE OF ILLINOIS DEPARTMENT OF TRANSPORTATION</b>	<b>PLAN SHEETS</b>	F.A.P. RTE. 709	SECTION (113R)RS-1	COUNTY CHAMPAIGN	TOTAL SHEETS 65	SHEET NO. 36	
PLOT SCALE = 40.0000' / IN.						SCALE: 1" = 20'    SHEET NO. 1 OF 20 SHEETS    STA. 2268+00 TO STA. 2273+00					
PLOT DATE = 1/29/2010						CONTRACT NO. 70117					
DATE = 1/21/2010						FED. ROAD DIST. NO.    ILLINOIS FED. AID PROJECT					