


SEC. 3, T21N, R9E

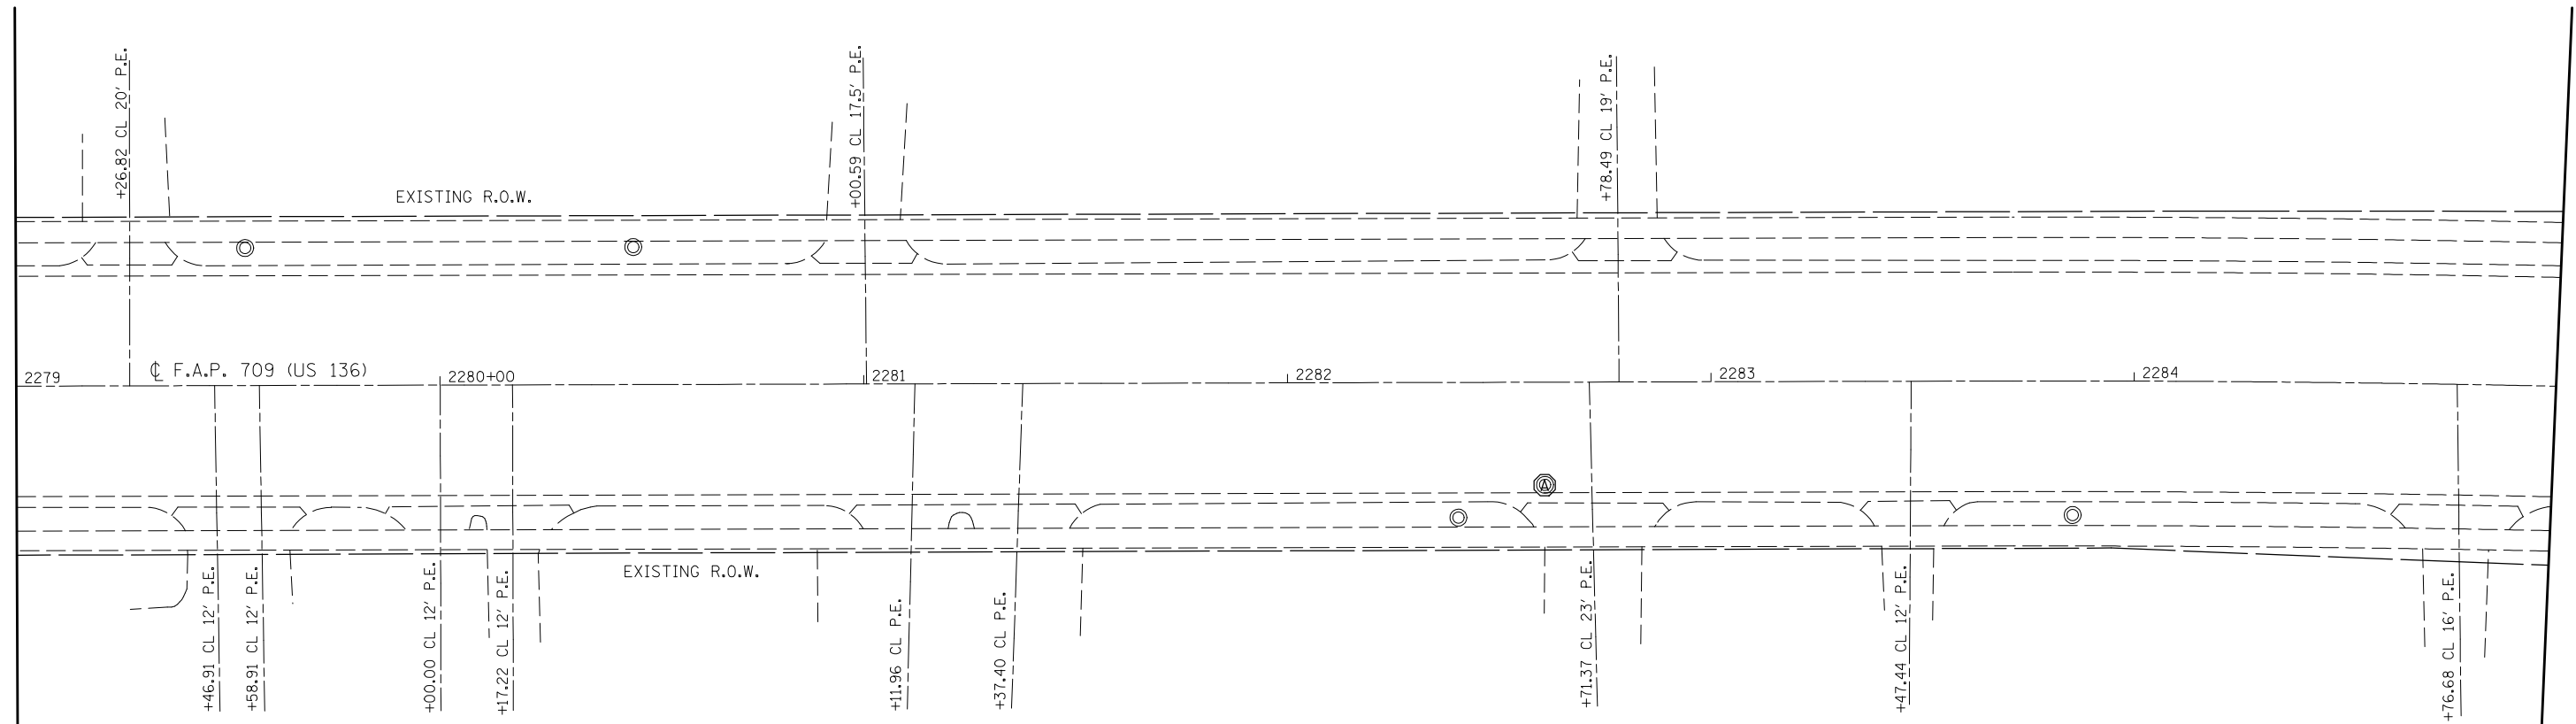

NOTES:

1. PLAN SHEET TOPO DRAWN FROM AS-BUILT PLANS. DRAWING NOT TO SCALE.
2. DRAINAGE SHALL BE MAINTAINED THROUGH ALL ENTRANCES.
3. SEE SPECIAL PROVISIONS FOR REQUIREMENTS OF OPENING MANHOLES AND WATER VALVE BOXES AFTER RESURFACING IS COMPLETE.

A
 MANHOLES TO BE ADJUSTED

FILE NAME = c:\pwork\work\PWIDOT\HOGANBJ\d0104446\70177sheets.dgn	USER NAME = hoganbj	DESIGNED - BJM	REVISED -
		DRAWN - BJH	REVISED -
	PLOT SCALE = 40.0000' / IN.	CHECKED -	REVISED -
	PLOT DATE = 1/29/2010	DATE - 1/21/2010	REVISED -

**STATE OF ILLINOIS
DEPARTMENT OF TRANSPORTATION**

PLAN SHEETS

SCALE: 1" = 20' SHEET NO. 3 OF 20 SHEETS STA. 2279+00 TO STA. 2285+00

F.A.P. RTE.	SECTION	COUNTY	TOTAL SHEETS	SHEET NO.
709	(113)RS-1	CHAMPAIGN	65	38
CONTRACT NO. 70117				
FED. ROAD DIST. NO.		ILLINOIS FED. AID PROJECT		