
PROJECTS WITHOUT RECONSTRUCTION

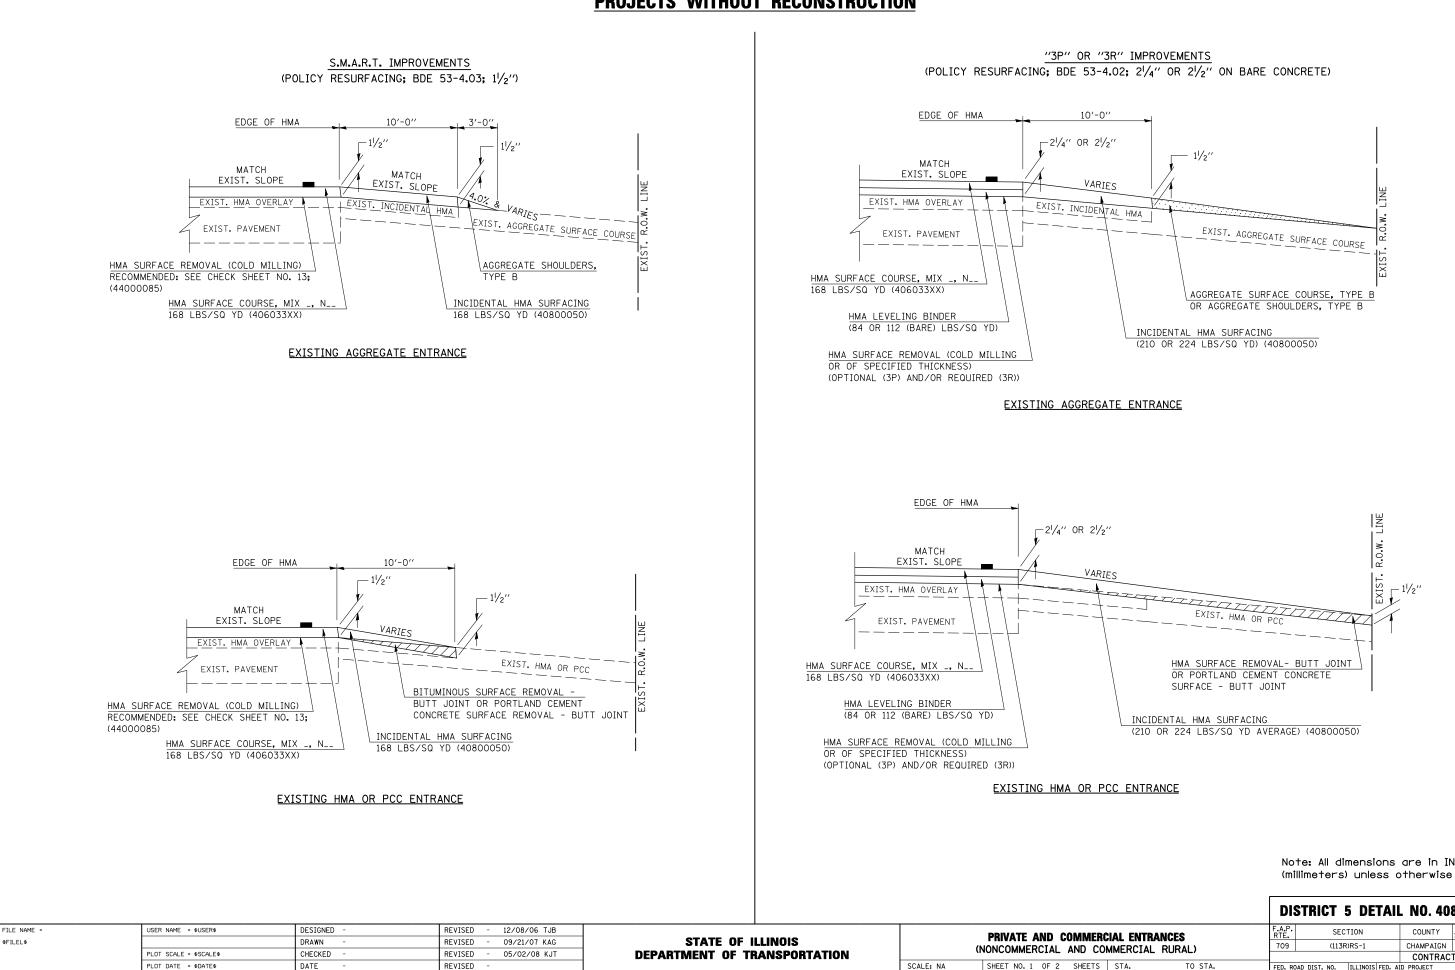

Note: All dimensions are in INCHES (millimeters) unless otherwise shown.

			DISTRICT 5 DETAIL NO. 40800050C				
RCIAL ENTRANCES OMMERCIAL RURAL)		F.A.P. RTE.	SECTION	COUNTY	TOTAL SHEETS	SHEET NO.	
		709	(113R)RS-1	CHAMPAIGN	65	57	
				CONTRAC	T NO.	70117	
;	STA.	TO STA.	FED. ROAD DIST. NO. ILLINOIS FED. AID PROJECT				