



### EXISTING TYPICAL CROSS SECTION 9

8 STA. 188 + 78.50 - STA. 192 + 25.00 10

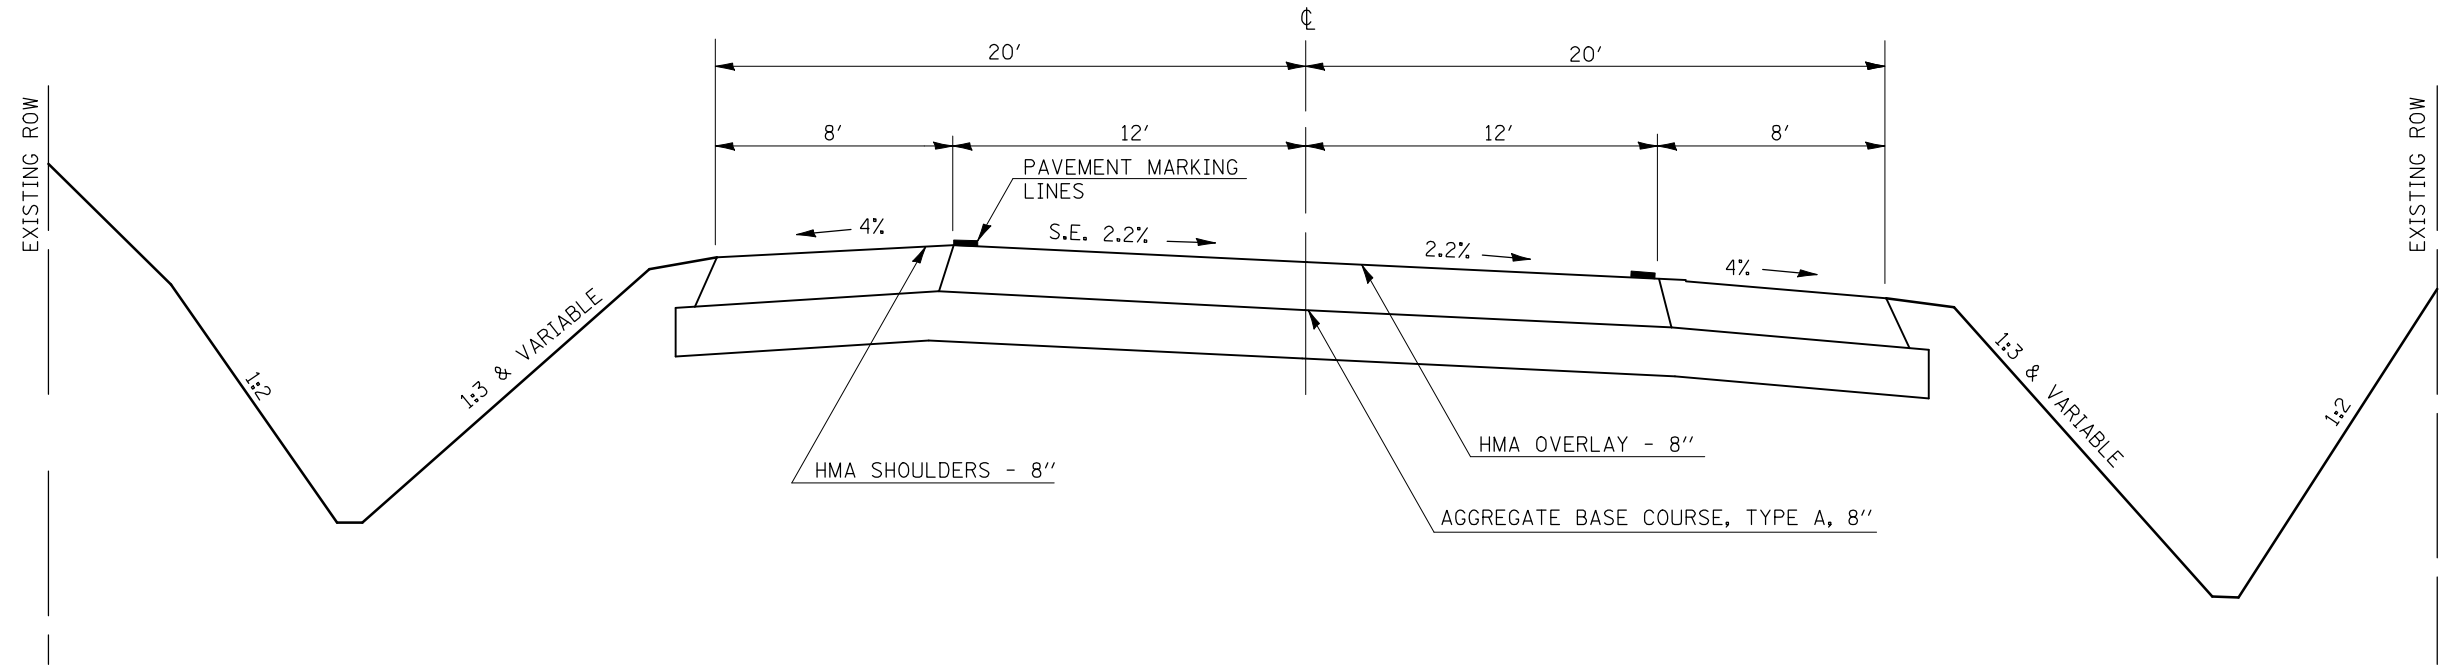

### PROPOSED TYPICAL CROSS SECTION 9

8 STA. 188 + 78.50 - STA. 192 + 25.00 10

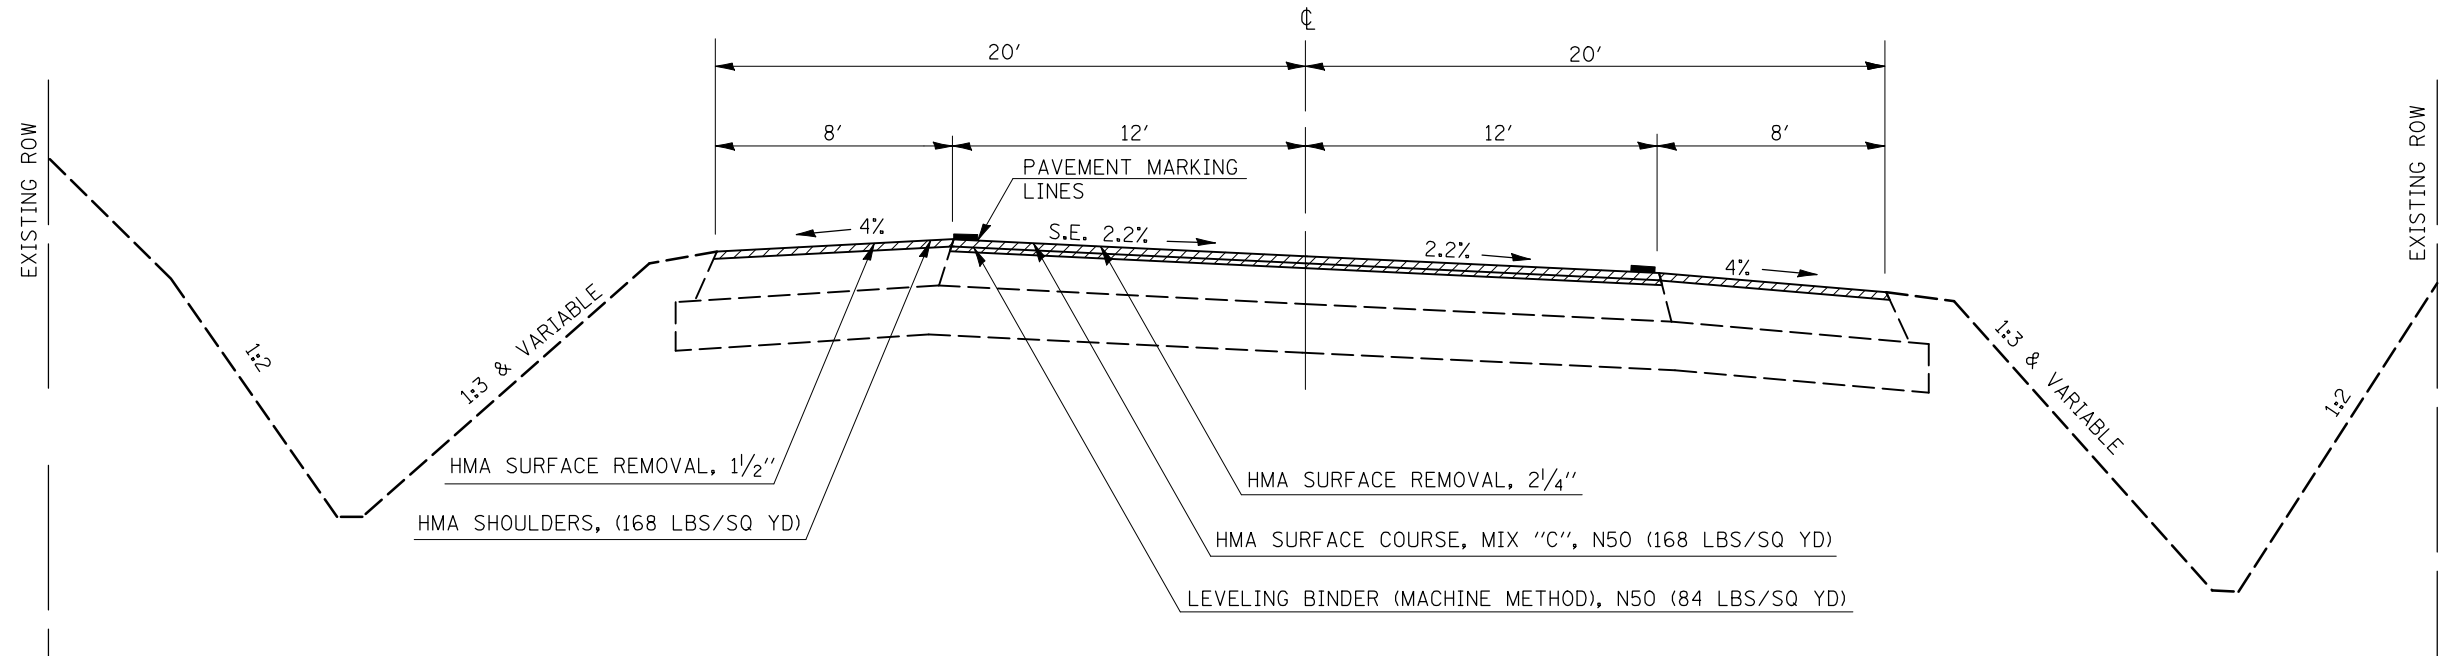

(48-X)RS&(48-X)RX,RX-1RS-1

FILE NAME =	USER NAME = bowerml	DESIGNED - MLB	REVISED -
ct:\pwork\pwork\dot\bowerml\d0145216\d570124-shit-typical.dgn		DRAWN - MLB	REVISED -
PLOT SCALE = 40.0000' / IN.		CHECKED -	REVISED -
PLOT DATE = 1/27/2010		DATE - 1/06/10	REVISED -

STATE OF ILLINOIS  
DEPARTMENT OF TRANSPORTATION

TYPICAL CROSS SECTIONS

SCALE: SHEET NO. OF SHEETS STA. TO STA.

F.A. RTE.	SECTION	COUNTY	TOTAL SHEETS	SHEET NO.
	*	VERMILION	86	15
			CONTRACT NO. 70124	
ILLINOIS FED. AID PROJECT				