


 INCIDENTAL HMA SURFACING

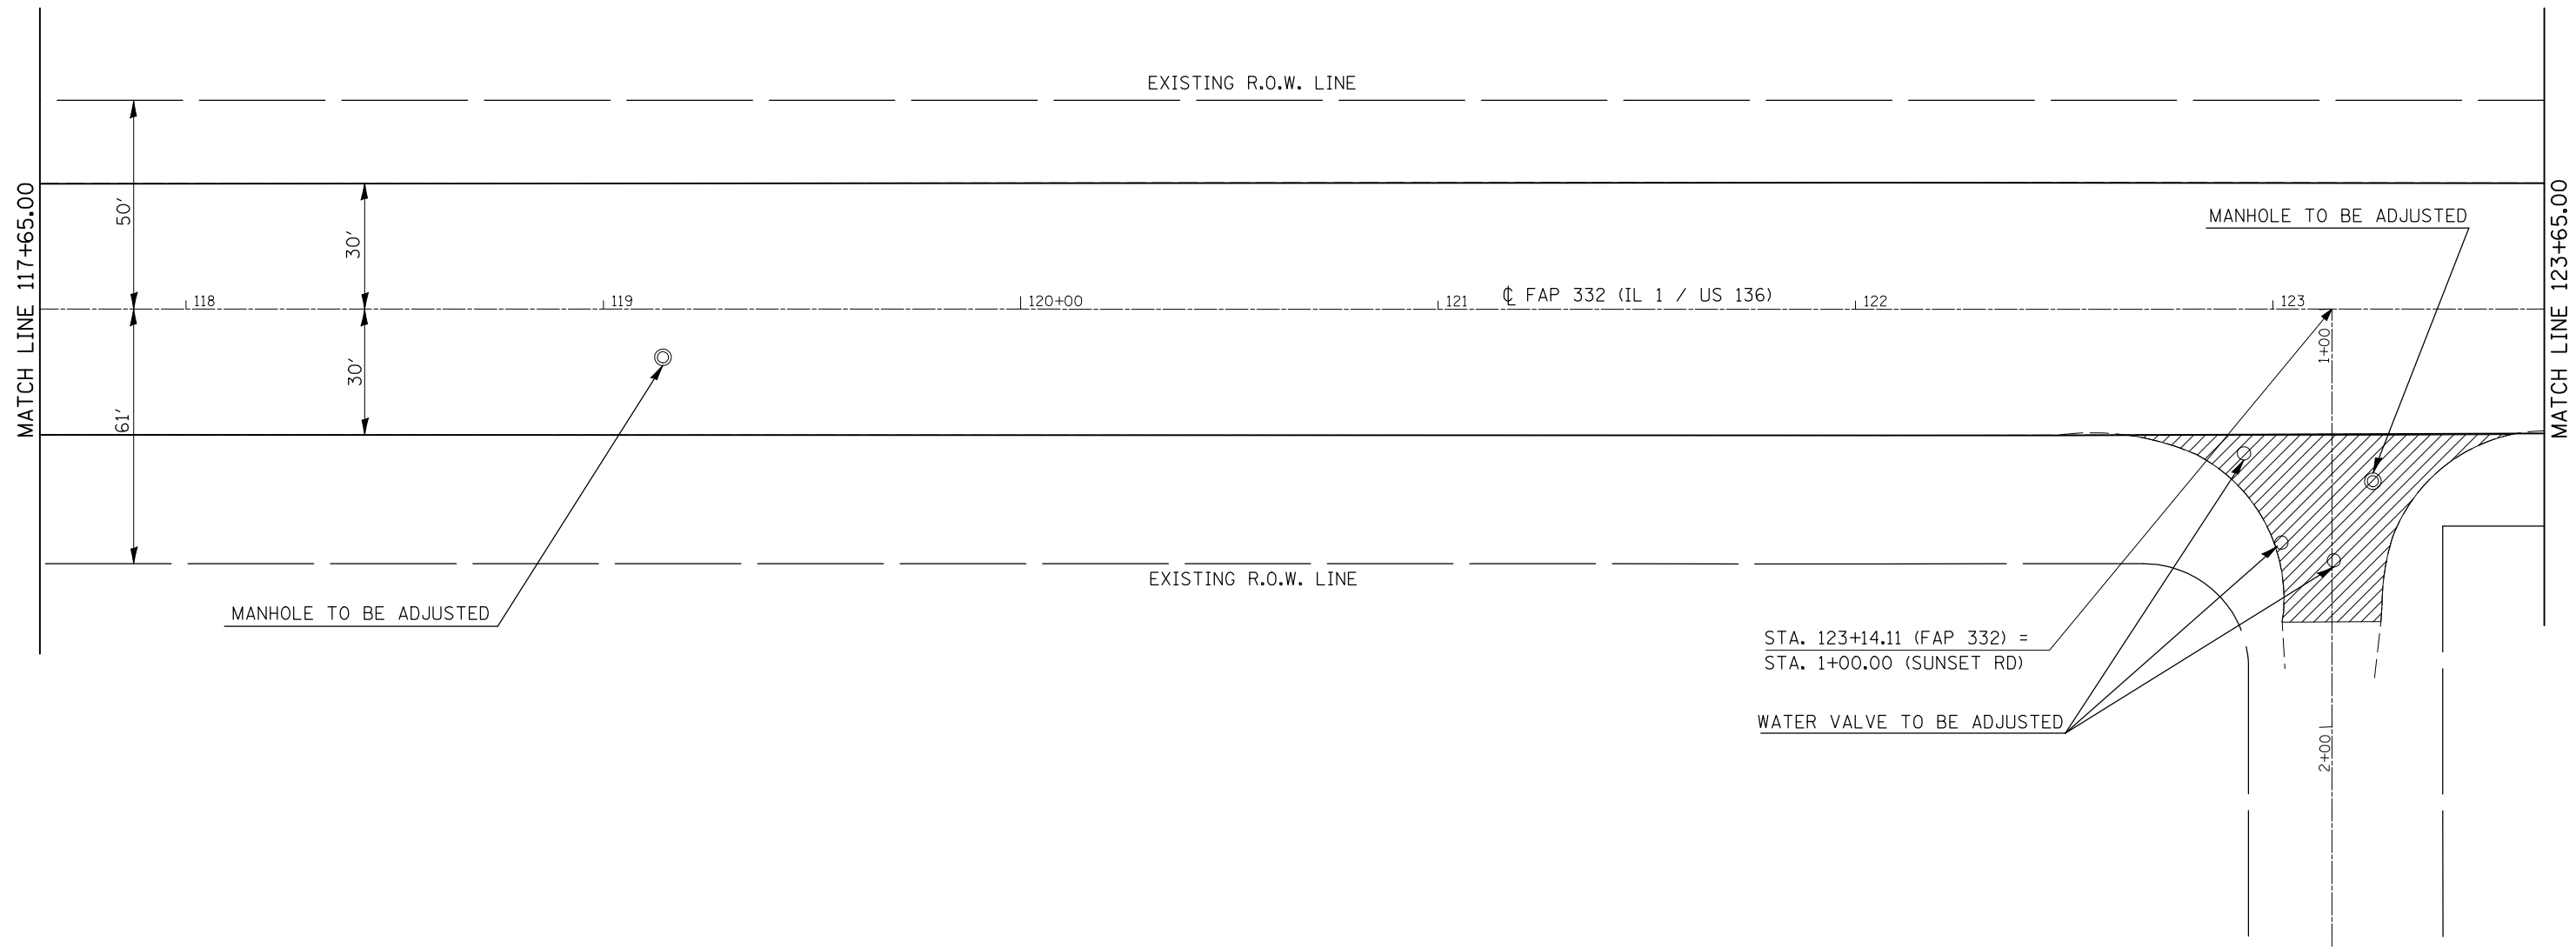

• (48-X)RS&(48-X2,RX,RX-1)RS-1

FILE NAME = c:\pw\work\p\dot\bowerm\145216\570124-shr-20p1en.dgn	USER NAME = bowerm1	DESIGNED -	REVISED -	STATE OF ILLINOIS DEPARTMENT OF TRANSPORTATION	IL ROUTE 1 / US 136			F.A.P. RTE. 332	SECTION •	COUNTY VERMILION	TOTAL SHEETS 86	SHEET NO. 53
	PLOT SCALE = 40.0000' / IN.	CHECKED -	REVISED -					CONTRACT NO. 70124				
PLOT DATE = 1/27/2010	DATE -	REVISED -	SCALE:		SHEET NO.	OF SHEETS	STA.	TO STA.	ILLINOIS FED. AID PROJECT			